
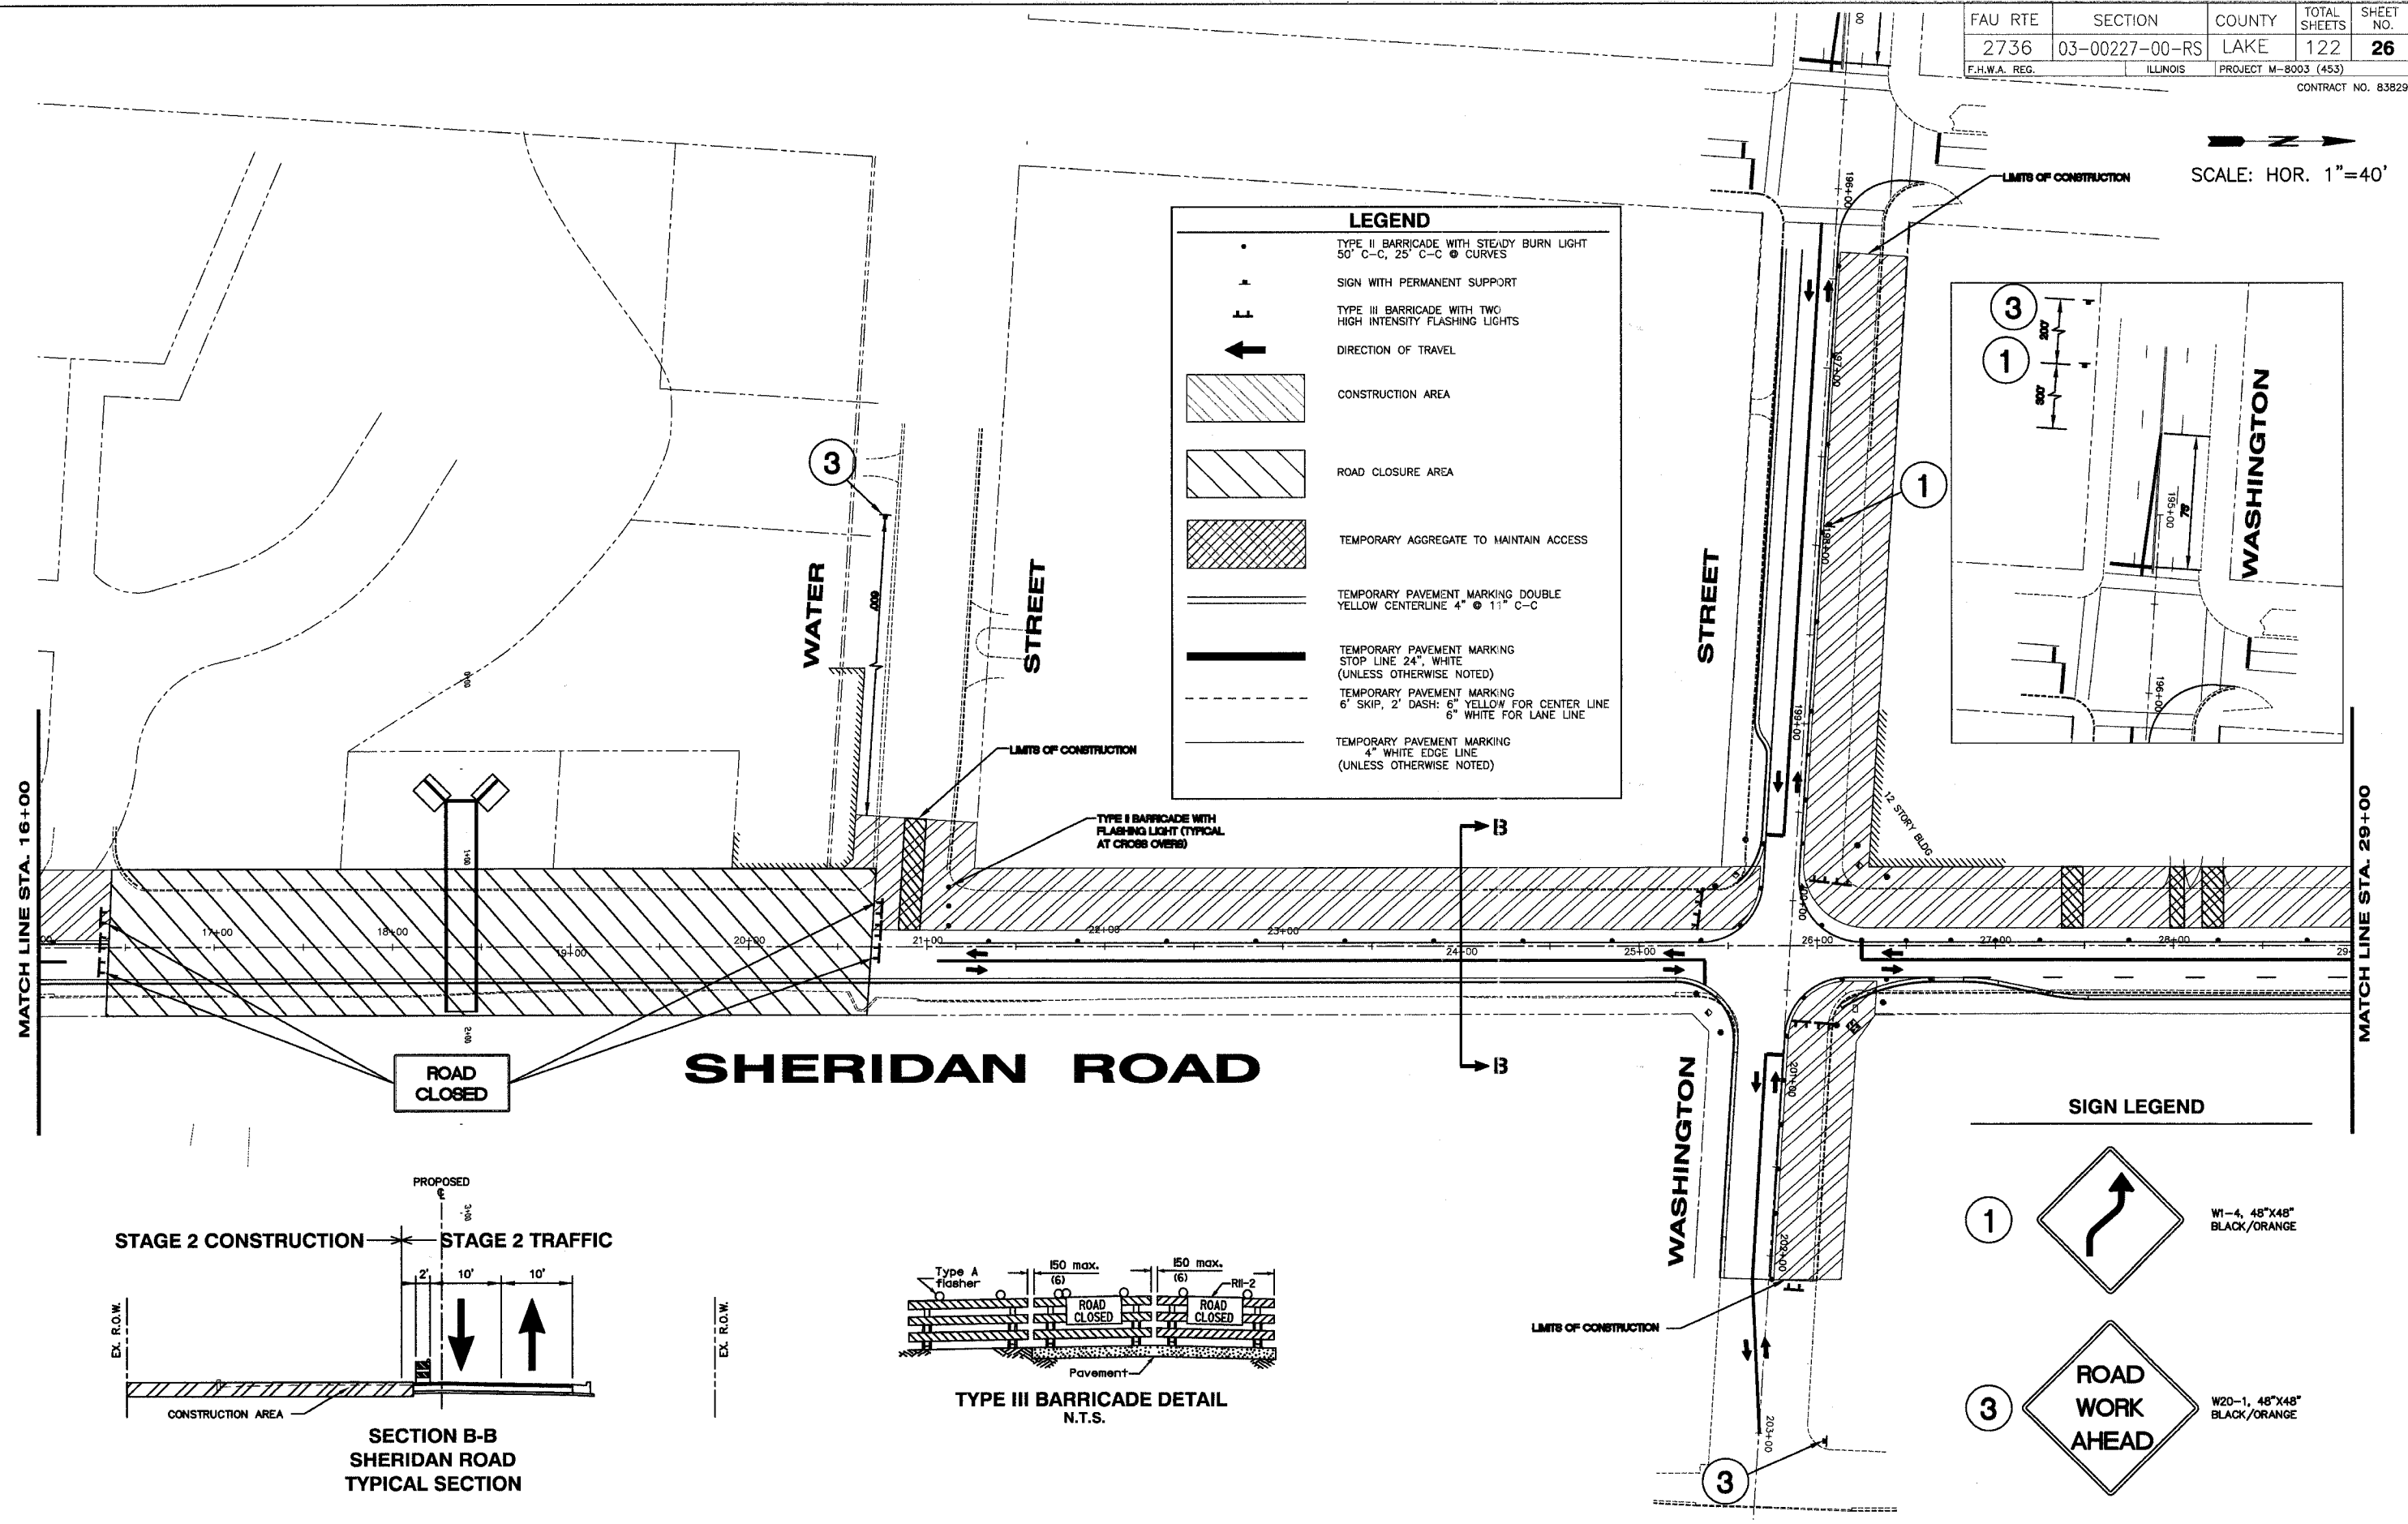


SCALE: HOR. 1"=40'



**LEGEND**

- TYPE II BARRICADE WITH STEADY BURN LIGHT 50' C-C, 25' C-C @ CURVES
- ▲ SIGN WITH PERMANENT SUPPORT
- ↑ TYPE III BARRICADE WITH TWO HIGH INTENSITY FLASHING LIGHTS
- ← DIRECTION OF TRAVEL
- [Hatched Box] CONSTRUCTION AREA
- [Diagonal Hatched Box] ROAD CLOSURE AREA
- [Cross-hatched Box] TEMPORARY AGGREGATE TO MAINTAIN ACCESS
- TEMPORARY PAVEMENT MARKING STOP LINE 24" WHITE (UNLESS OTHERWISE NOTED)
- - - TEMPORARY PAVEMENT MARKING 6" SKIP, 2" DASH: 6" YELLOW FOR CENTER LINE 6" WHITE FOR LANE LINE
- TEMPORARY PAVEMENT MARKING 4" WHITE EDGE LINE (UNLESS OTHERWISE NOTED)

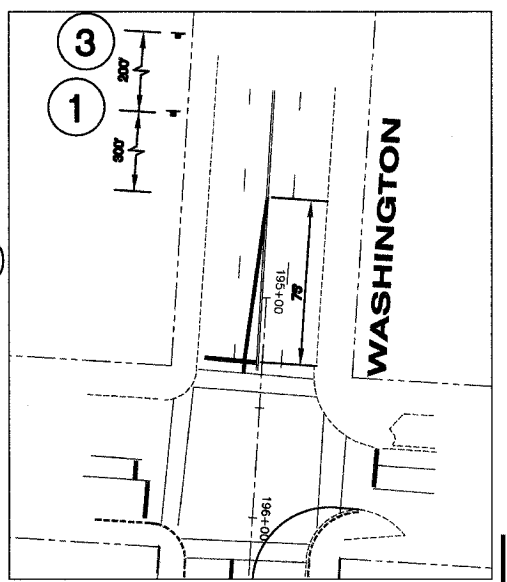

**SIGN LEGEND**

- ① W1-4, 48"x48" BLACK/ORANGE
- ③ W20-1, 48"x48" BLACK/ORANGE

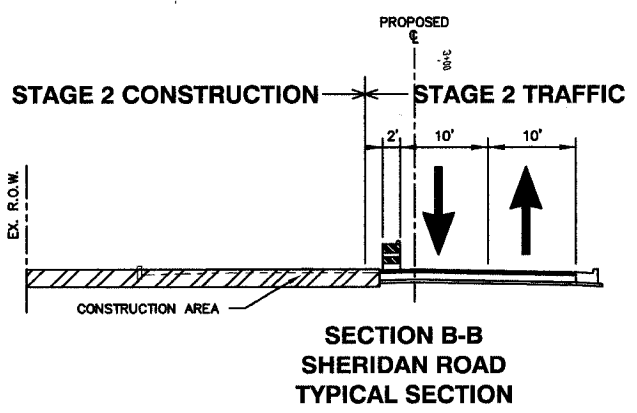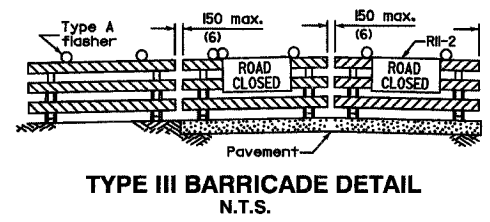

**SHEET KEY**

--	--	--	--	--

**REVISIONS**

NO.	ITEM	DATE

SCALE: 1" = 40'  
 DRAWN BY: MRT  
 CHECKED BY: DBD  
 DATE: 1-16-06

**McCLURE ENGINEERING ASSOCIATES, INC.**  
 2728 Grand Ave., Waukegan, IL 60085  
 TEL 847-336-7100 FAX 847-336-7155  
 EMAIL: wk@mcclureengineering.com  
 Design Firm License: Illinois #184-000616  
 Copyright 2004 by McClure Engineering Associates, Inc.

**SHERIDAN ROAD STAGE 2 TRAFFIC PLAN**  
**SHERIDAN ROAD IMPROVEMENTS**  
 CITY OF WAUKEGAN JOB NUMBER: 02-28-04-164 LAKE COUNTY, ILLINOIS  
 W:\dwg\WK\SHERIDAN-RD\Sher-TrafficControl.dwg 8/26/2005 1:17:23 PM CDT