
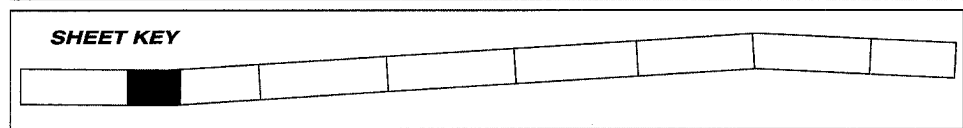


The Size and Location of All Underground Gas and Electric Utilities is Per Best Available Atlas Information

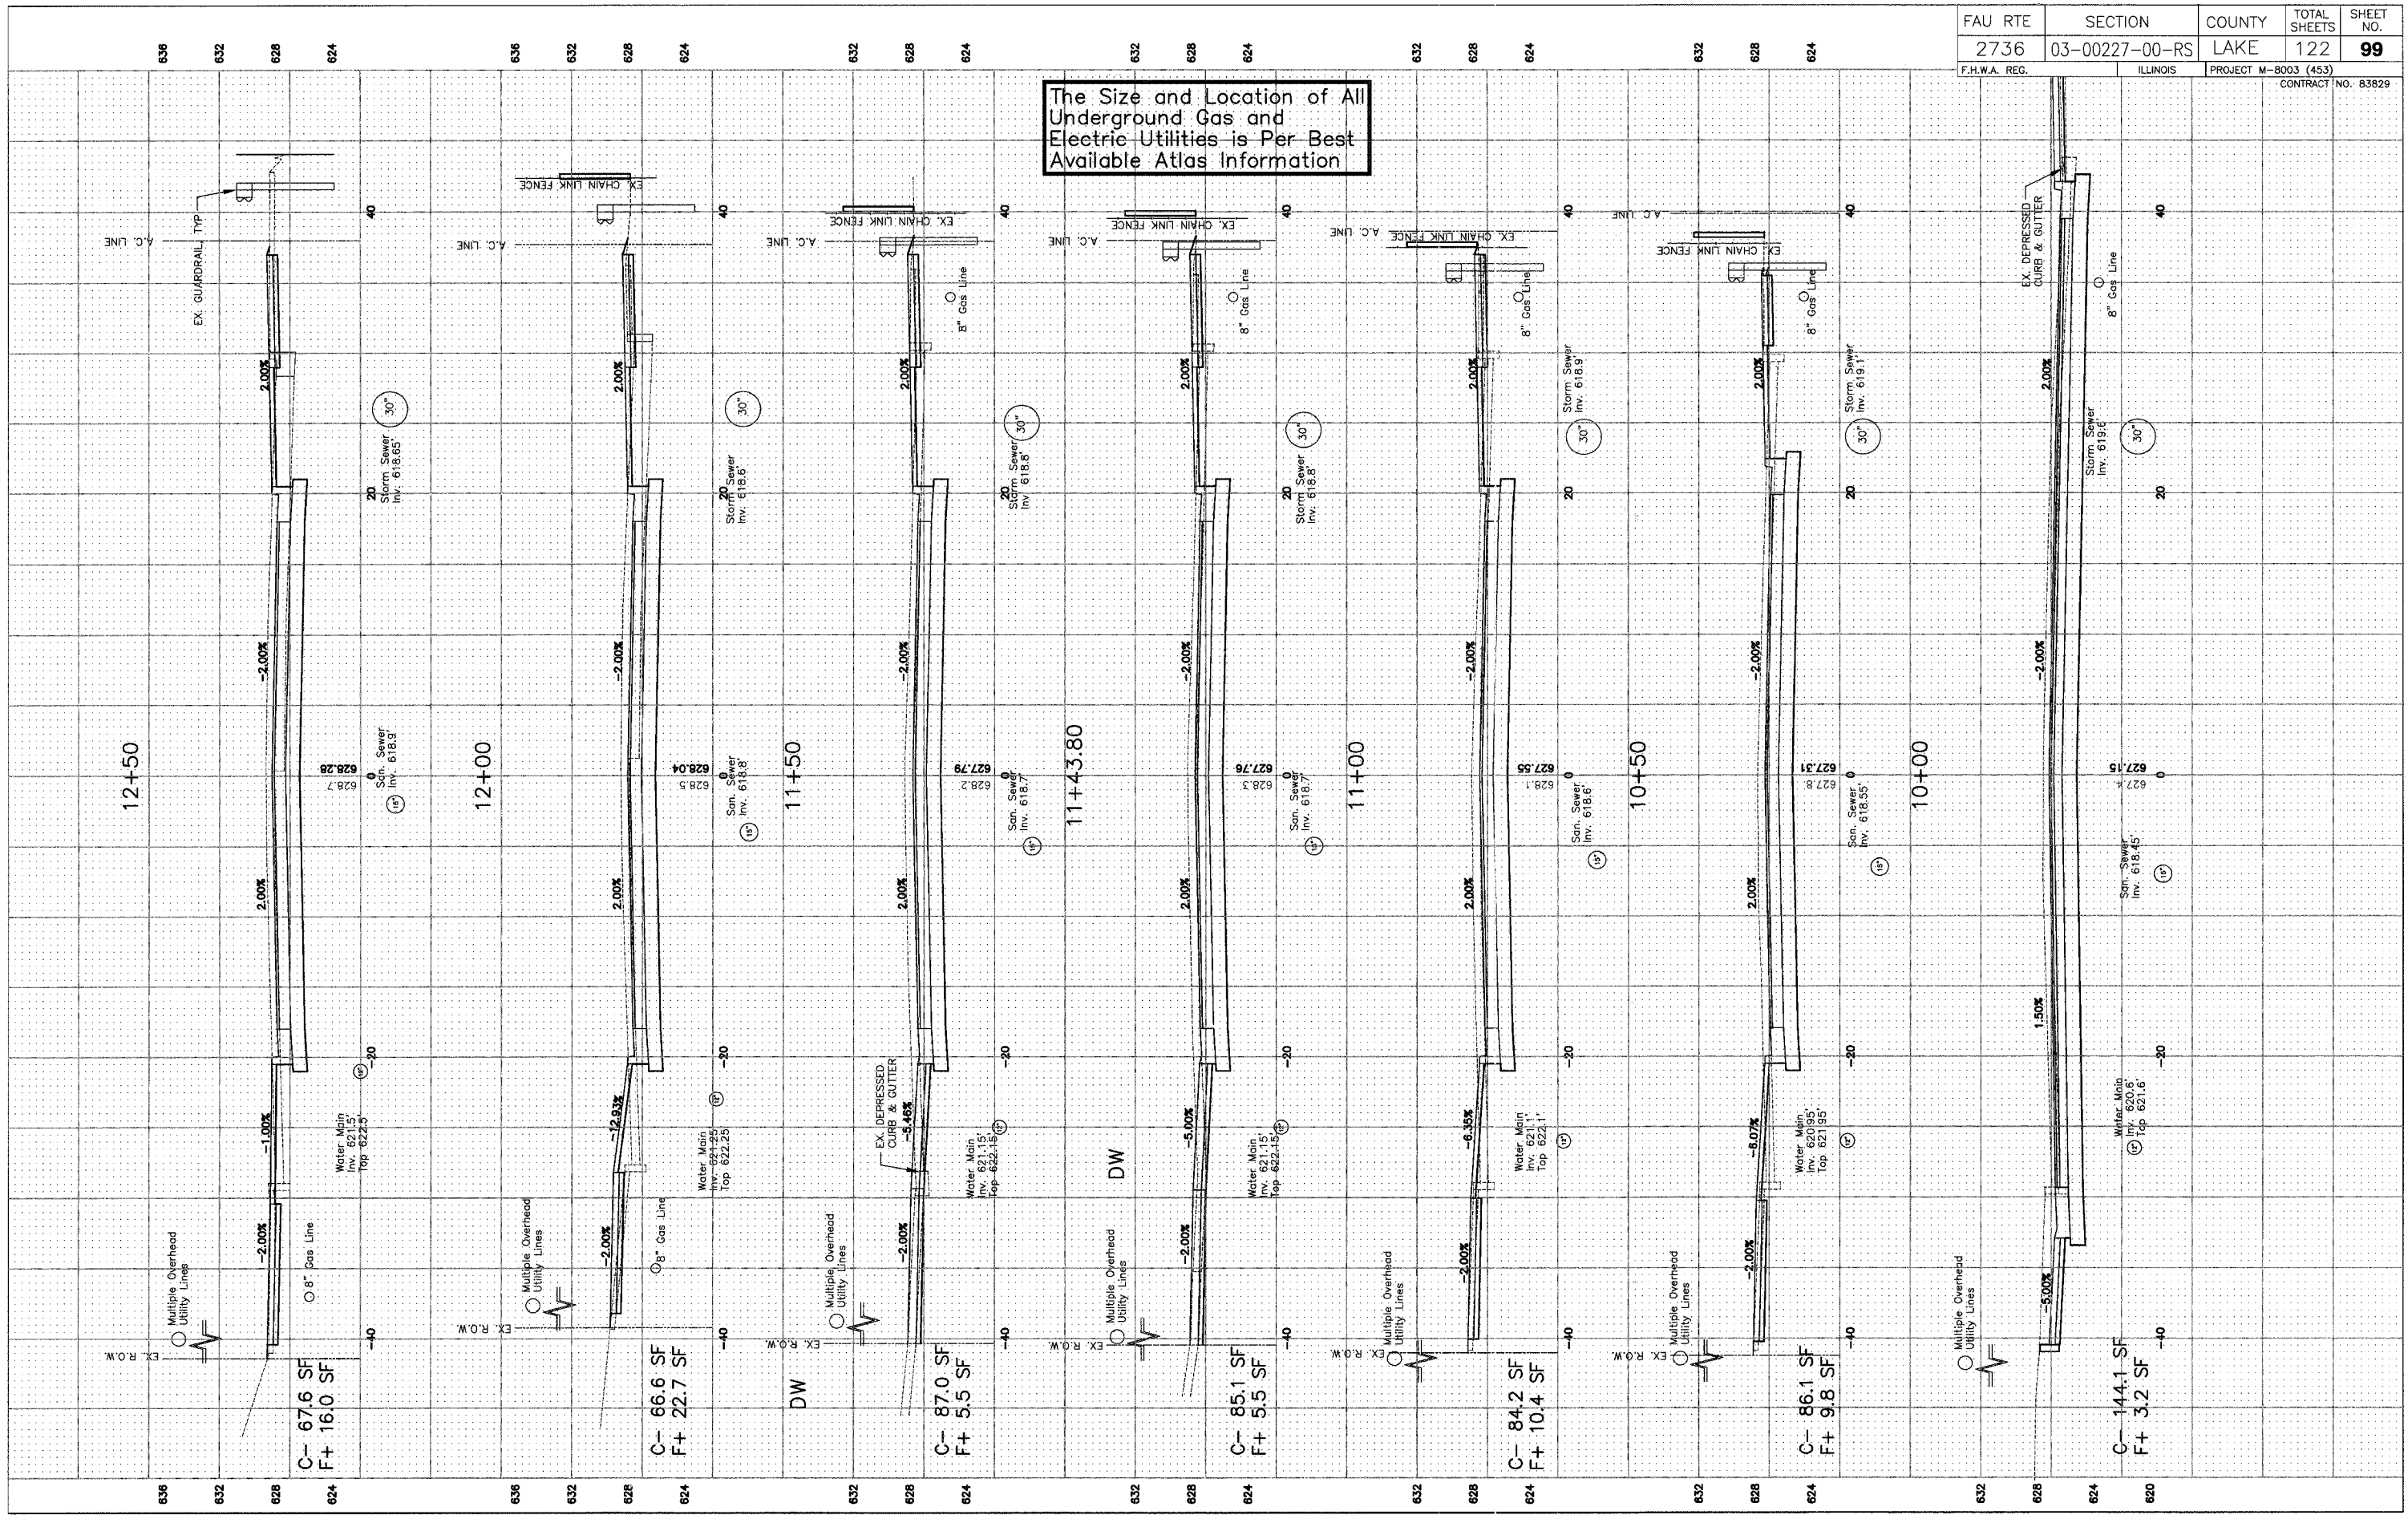

REVISIONS		
NO.	ITEM	DATE

SCALE:	1" = 5'
DRAWN BY:	MS
CHECKED BY:	DD
DATE:	7-3-07

McCLURE ENGINEERING ASSOCIATES, INC.
 2728 Grand Ave. Waukegan, Ill. 60085
 TEL 847-336-7100 FAX 847-336-7155
 EMAIL wk@mcclureengineering.com
 Design Firm License: Illinois #184-000816
 Copyright 2005 by McClure Engineering Associates, Inc.

CROSS SECTIONS STA. 10+00 TO 12+50
SHERIDAN ROAD IMPROVEMENTS
 CITY OF WAUKEGAN JOB NUMBER: 02-28-03-231 LAKE COUNTY, ILLINOIS
 W:\d\wg\WK\SHERIDAN-RD\Sheridan-XSEC.dwg 7/3/2007 10:07:11 AM CDT