
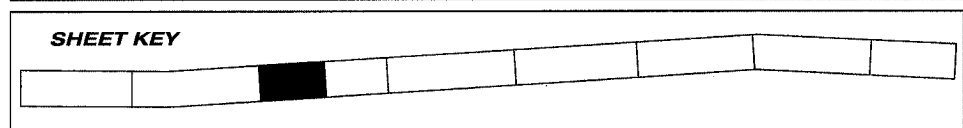


The Size and Location of All Underground Gas and Electric Utilities is Per Best Available Atlas Information

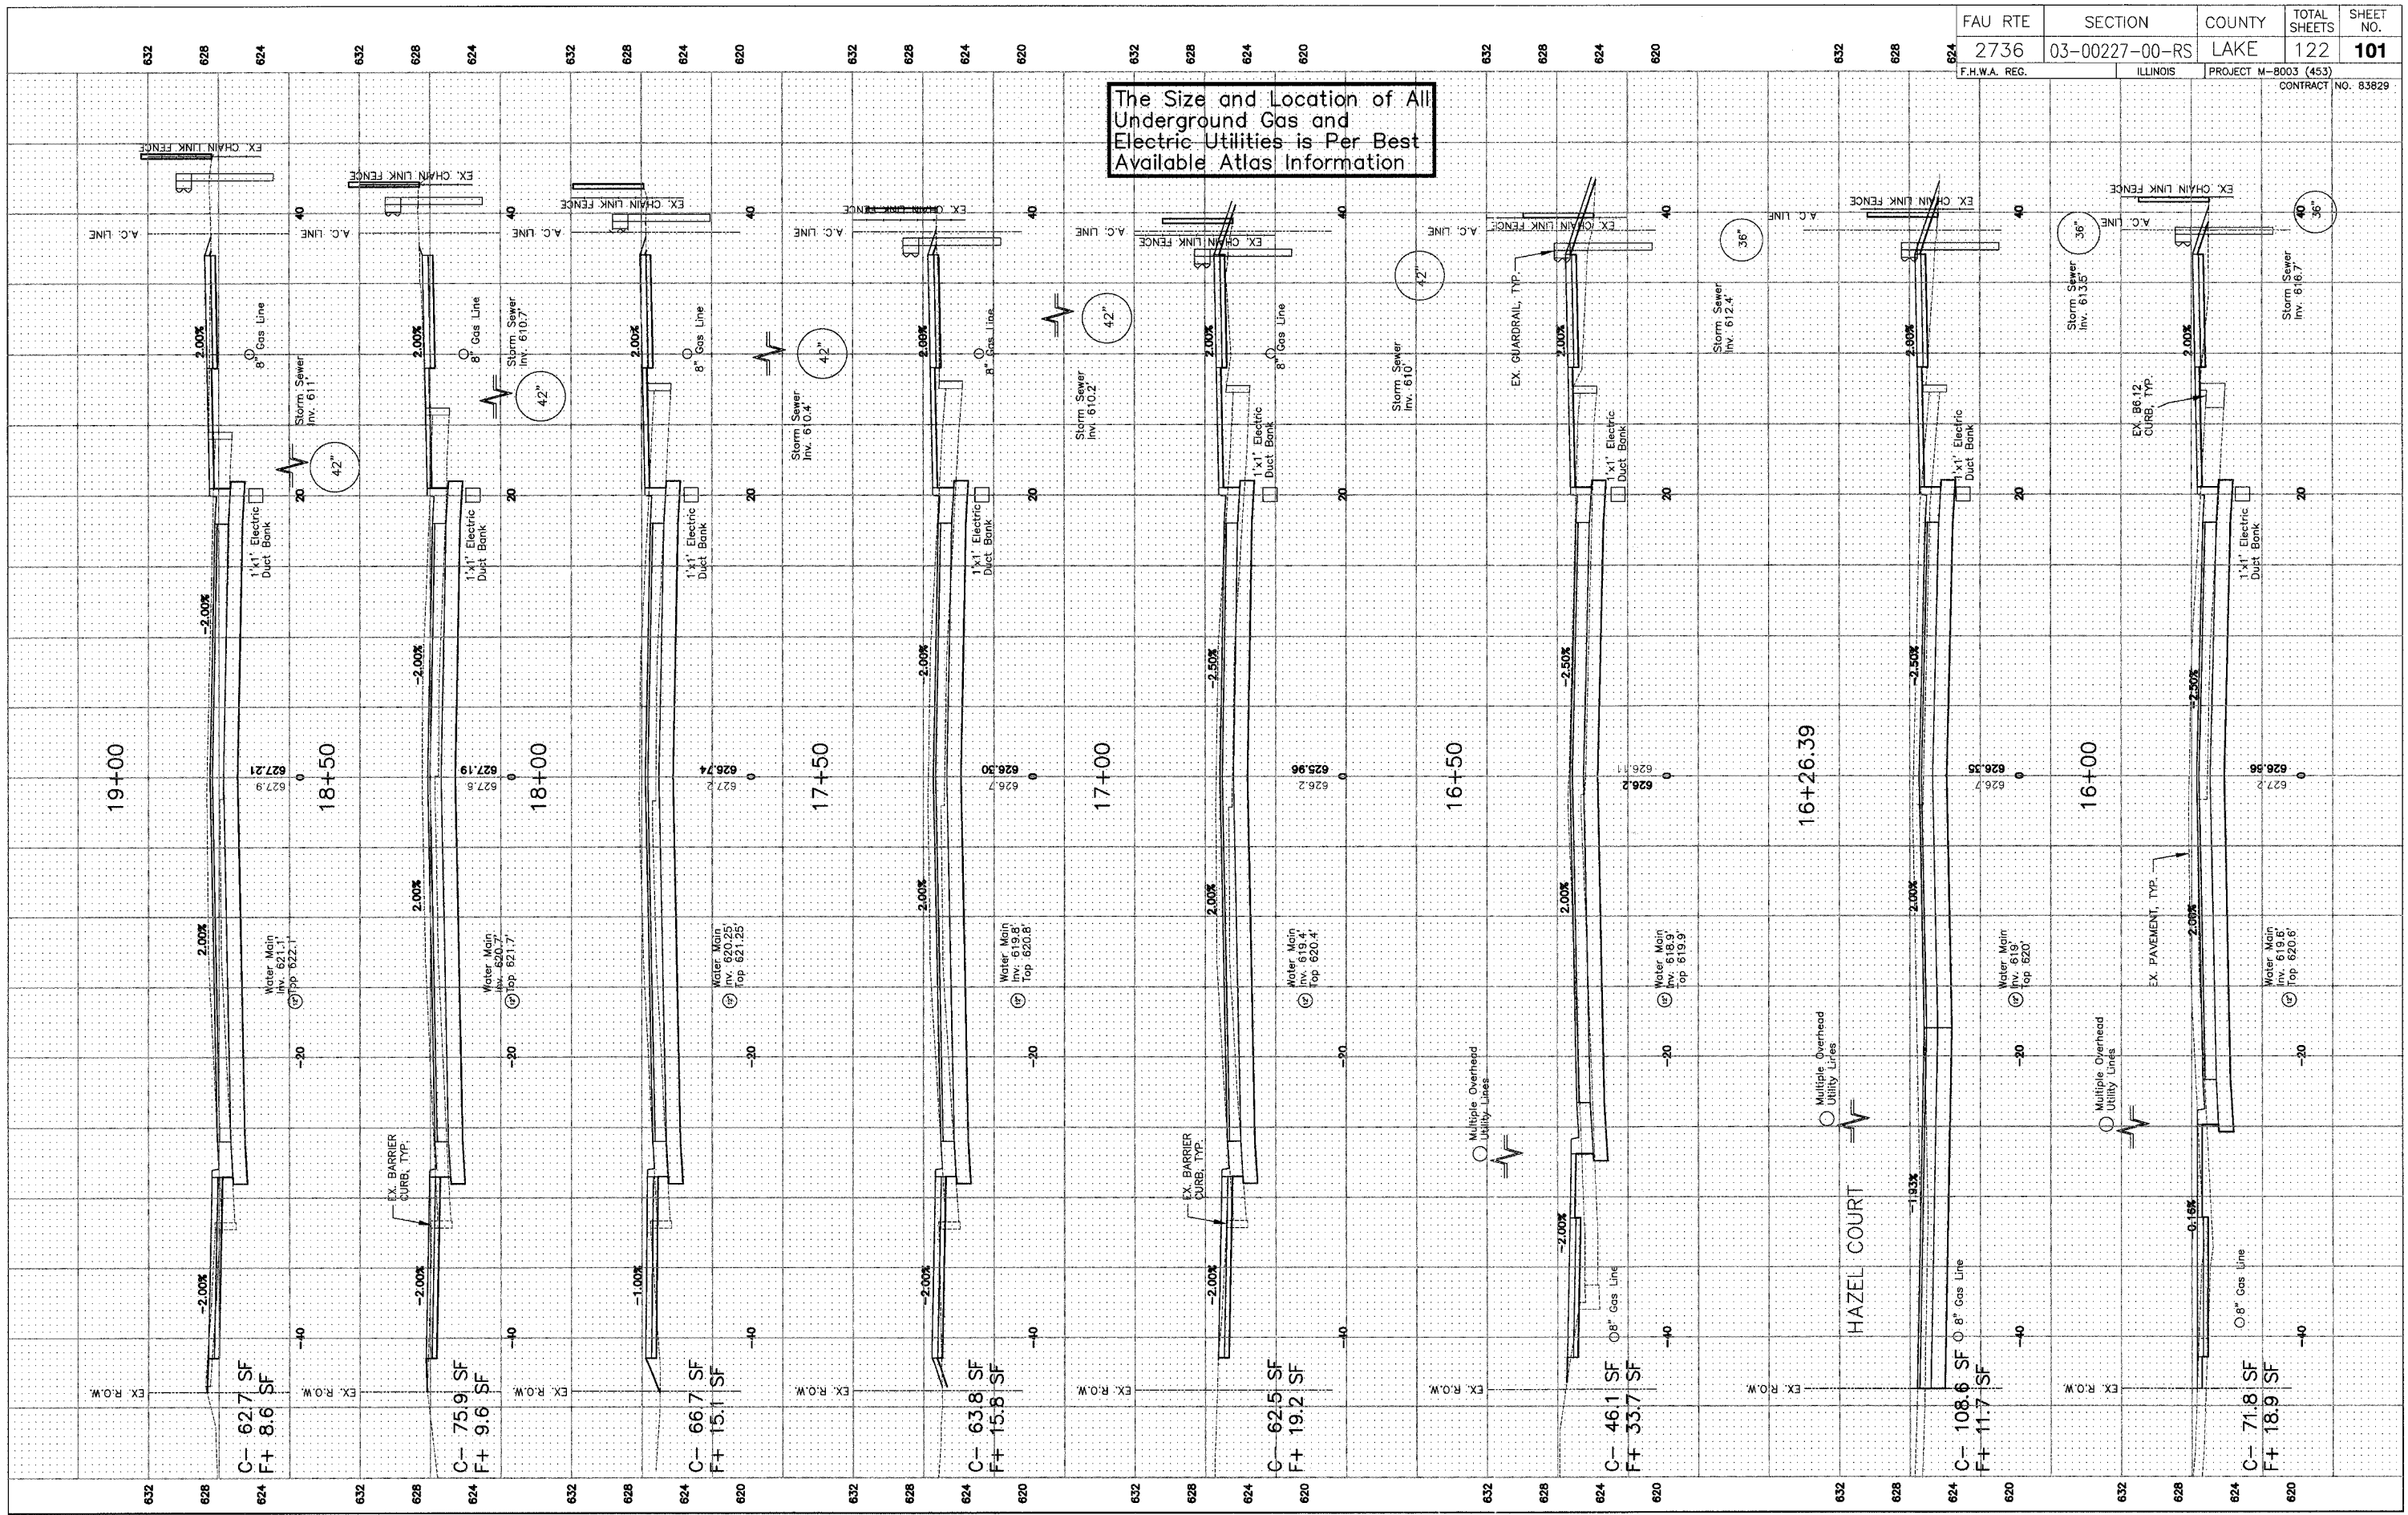

REVISIONS		
NO.	ITEM	DATE

SCALE:	1" = 5'
DRAWN BY:	WS
CHECKED BY:	DD
DATE:	7-3-07

**McCLURE ENGINEERING ASSOCIATES, INC.**  
 2728 Grand Ave. Waukegan, IL 60085  
 TEL 847-336-7100 FAX 847-336-7155  
 Design Firm License: Illinois #184-000816  
 Copyright 2005 by McClure Engineering Associates, Inc.

**CROSS SECTIONS**  
 STA. 16+00 TO 19+00  
**SHERIDAN ROAD IMPROVEMENTS**  
 CITY OF WAUKEGAN JOB NUMBER: 02-28-03-231 LAKE COUNTY, ILLINOIS  
 W:\dwg\WK\SHERIDAN-RD\Sheridan-XSEC.dwg 7/3/2007 10:07:11 AM CDT