


FINAL SURVEY	SURVEYED	BY	DATE
NOTE BOOK NO.	PLATED		
	TEMPLATE		
	AREAS CHECKED		

ORIGINAL SURVEY	SURVEYED	BY	DATE
NOTE BOOK NO.	PLATED		
	TEMPLATE		
	AREAS CHECKED		

CADD FILE: /4812/AS\_GallatinF.dgn  
 PLOTTED: 01/23/2007

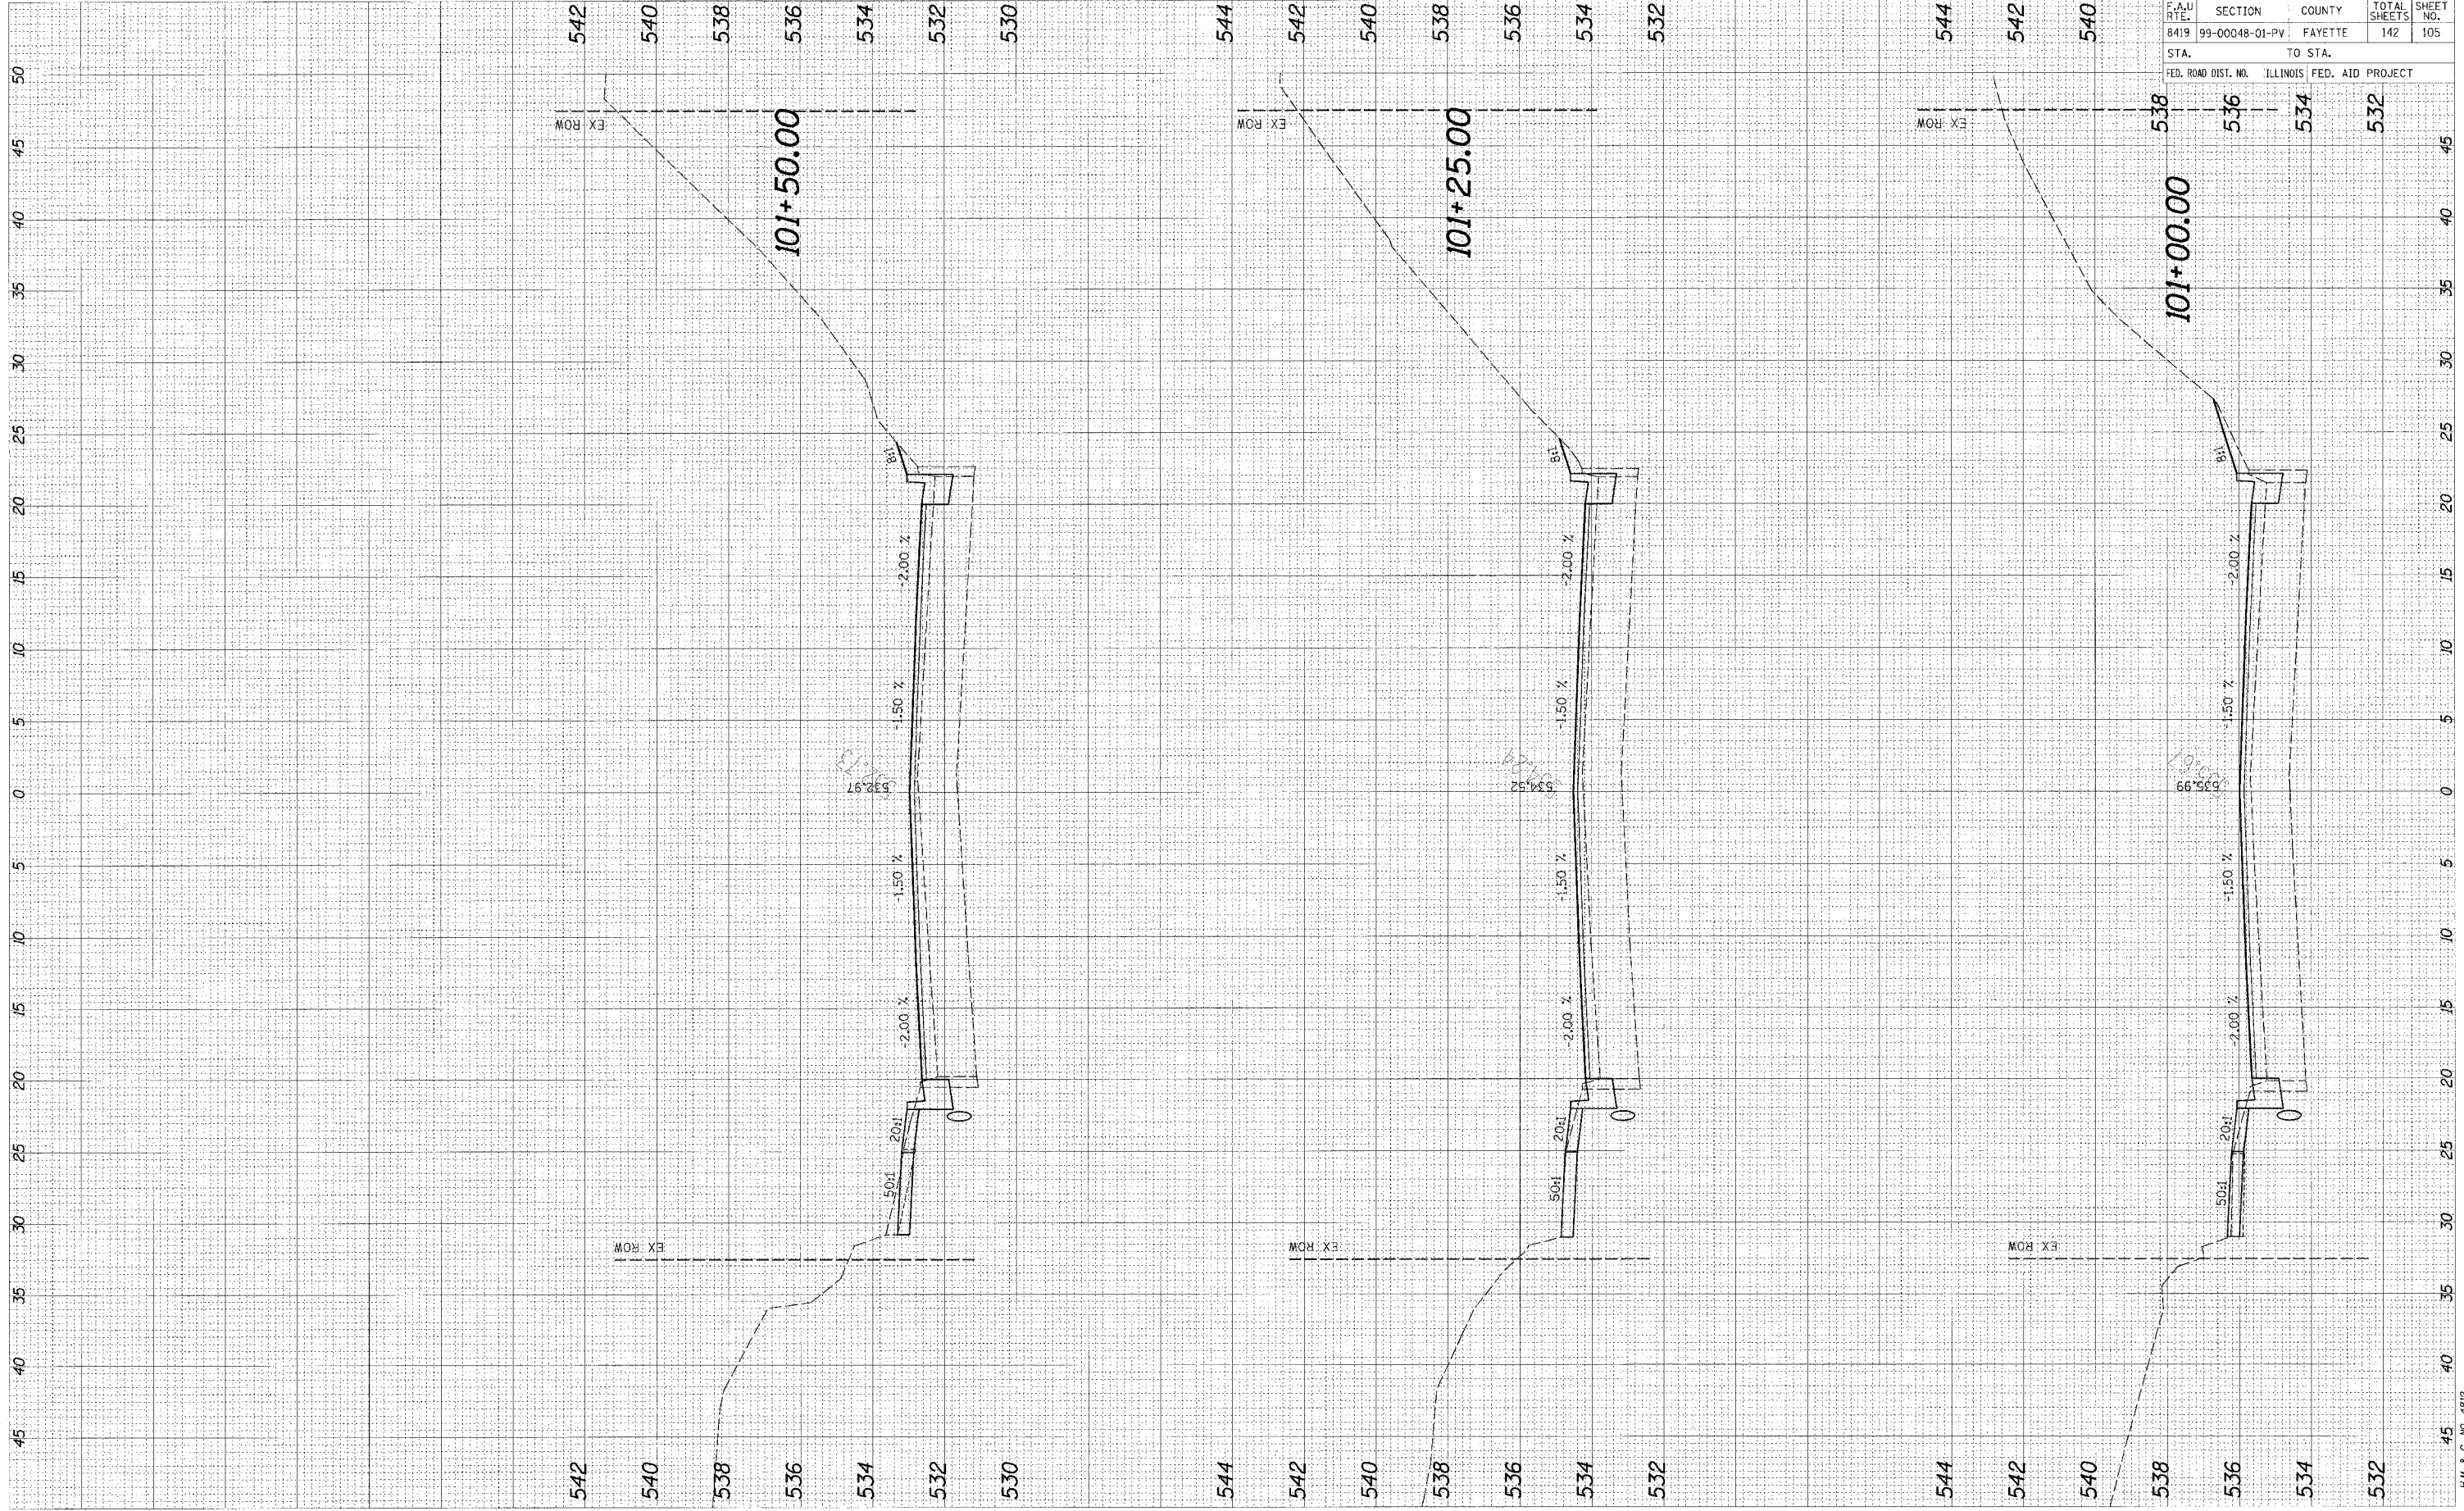

95500

F.A.U. RTE.	SECTION	COUNTY	TOTAL SHEETS	SHEET NO.
8419	99-00048-01-PV	FAYETTE	142	105
STA.	TO STA.			
FED. ROAD DIST. NO.	ILLINOIS FED. AID PROJECT			