


ORIGINAL SURVEY	DATE
SURVEYED	BY
PLOTTED	DATE
NOTE BOOK	AREAS CHECKED
NO.	

FINAL EASEMENT	DATE
SURVEY	BY
PLOTTED	DATE
NOTE BOOK	AREAS CHECKED
NO.	

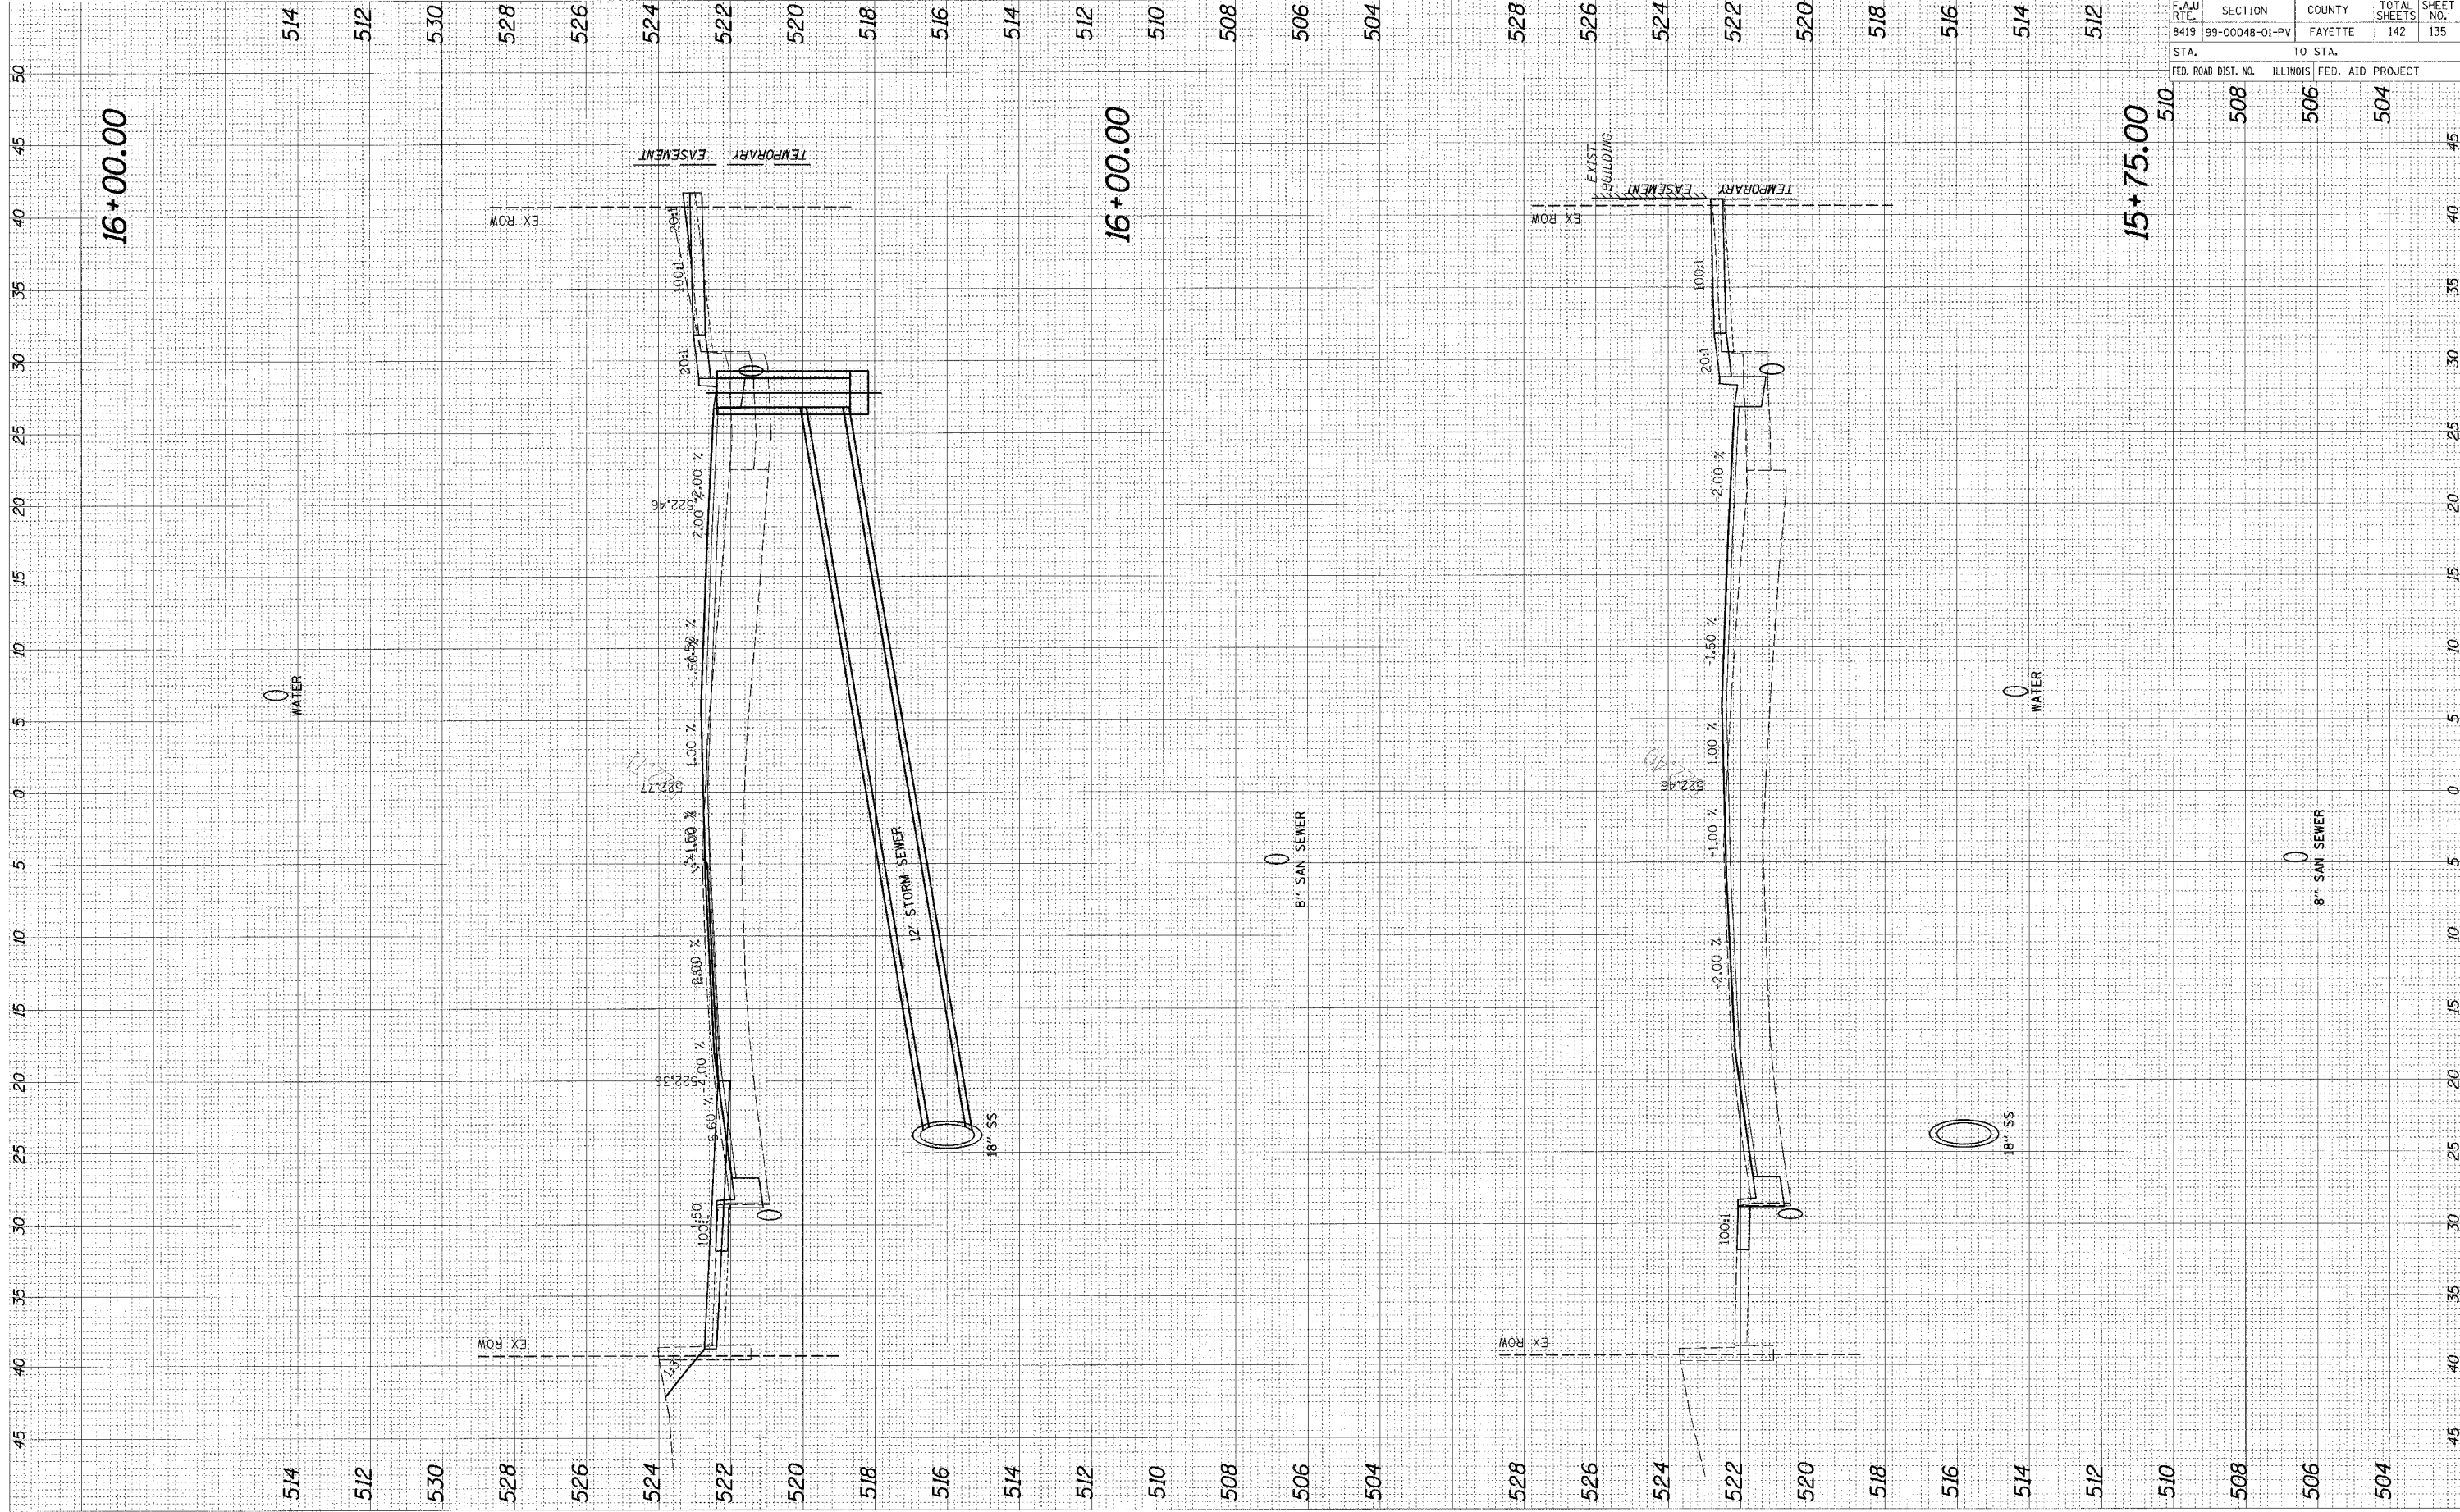

95500

F.A.U. RTE.	SECTION	COUNTY	TOTAL SHEETS	SHEET NO.
8419	99-00048-01-PV	FAYETTE	142	135

STA.	TO STA.
FED. ROAD DIST. NO.	ILLINOIS FED. AID PROJECT
508	506
504	504