


















PART OF NW 1/4 OF SEC. 4, T 37 N, R 8 E OF THE 3RD P.M., KENDALL COUNTY, ILLINOIS



LEGEND

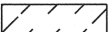


 
-  SECTION CORNER
-  QUARTER SECTION CORNER
-  SECTION LINE
-  QUARTER SECTION LINE
-  QUARTER, QUARTER SECTION LINE
-  PLATTED LOT LINE
-  PROPERTY (DEED) LINE
-  APPARENT PROPERTY LINE
-  CENTER LINE
-  EXISTING RIGHT OF WAY LINE
-  PROPOSED RIGHT OF WAY LINE
-  PROPOSED EASEMENT
-  PROPOSED CENTER LINE
-  MEASURED DIMENSION
-  COMPUTED DIMENSION
-  RECORD DATA
-  EXISTING BUILDING

BASIS OF BEARINGS:

BEARINGS ARE REFERENCED TO NAD 83 ILLINOIS STATE PLANE, EAST ZONE (1201)

COORDINATE VALUES

PROJECT COORDINATES ARE IN U.S. SURVEY FEET, SURFACE GROUND COORDINATES, AND CAN BE CONVERTED TO ILLINOIS STATE PLANE NAD 83, EAST ZONE (1201), COORDINATES BY MULTIPLYING THE PROJECT GROUND COORDINATES BY 0.99994281297-COMBINED FACTOR.

-  IRON PIPE OR ROD FOUND
-  MAG NAIL SET
-  CUT CROSS FOUND OR SET
-  5/8" REBAR SET

T1 THESE STAKES REFERENCE FOUND OR SET MONUMENTATION.
T2 IRON ROD FLUSH WITH GROUND TO TIE FOUND IRON STAKE.
T3 IDENTIFIED BY COLORED PLASTIC CAP BEARING SURVEYORS REGISTRATION NUMBER.

BT1 THESE STAKES, IN CULTIVATED AREAS, REFERENCE FOUND OR SET MONUMENTATION.
BT2 BURIED 5/8" IRON ROD 20 INCHES BELOW GROUND TO TIE FOUND IRON STAKE. IDENTIFIED BY COLORED PLASTIC CAP BEARING SURVEYORS REGISTRATION NUMBER.
BT3

M STAKING OF PROPOSED RIGHT OF WAY.
 MARKER TO MONUMENT THE POSITION. SHOWN, IDENTIFIED BY INSCRIPTION DATA AND SURVEYORS REGISTRATION NUMBER.

M STAKING OF PROPOSED RIGHT OF WAY IN CULTIVATED AREAS.
 METAL ROD 20 INCHES BELOW GROUND TO MARK FUTURE SURVEY MARKER POSITION. IDENTIFIED BY COLORED PLASTIC CAP BEARING SURVEYORS REGISTRATION NUMBER.

 PERMANENT SURVEY MARKER, I.D.O.T. STD. 2135 (TO BE SET BY OTHERS)

 RIGHT OF WAY STAKING PROPOSED TO BE SET.


 **JACOB & HEFNER ASSOCIATES, INC.**
 ENGINEERS - SURVEYORS
 1901 S. Meyers Road, Suite 180
 Oakbrook Terrace, IL 60181
 (630) 652-4800

PLAT OF HIGHWAYS

STATE OF ILLINOIS
 DEPARTMENT OF TRANSPORTATION
 U.S. ROUTE 30

SECTION: IL 31 TO U.S. 34 COUNTY: KENDALL
 PROJECT: JOB NO.: R-9I-014-95
 STATION: TO STATION
 SCALE: 1"=50' SHEET 20 OF 20

BUREAU OF LAND ACQUISITION
 201 WEST CENTER COURT
 SCHAUMBURG, ILLINOIS 60196

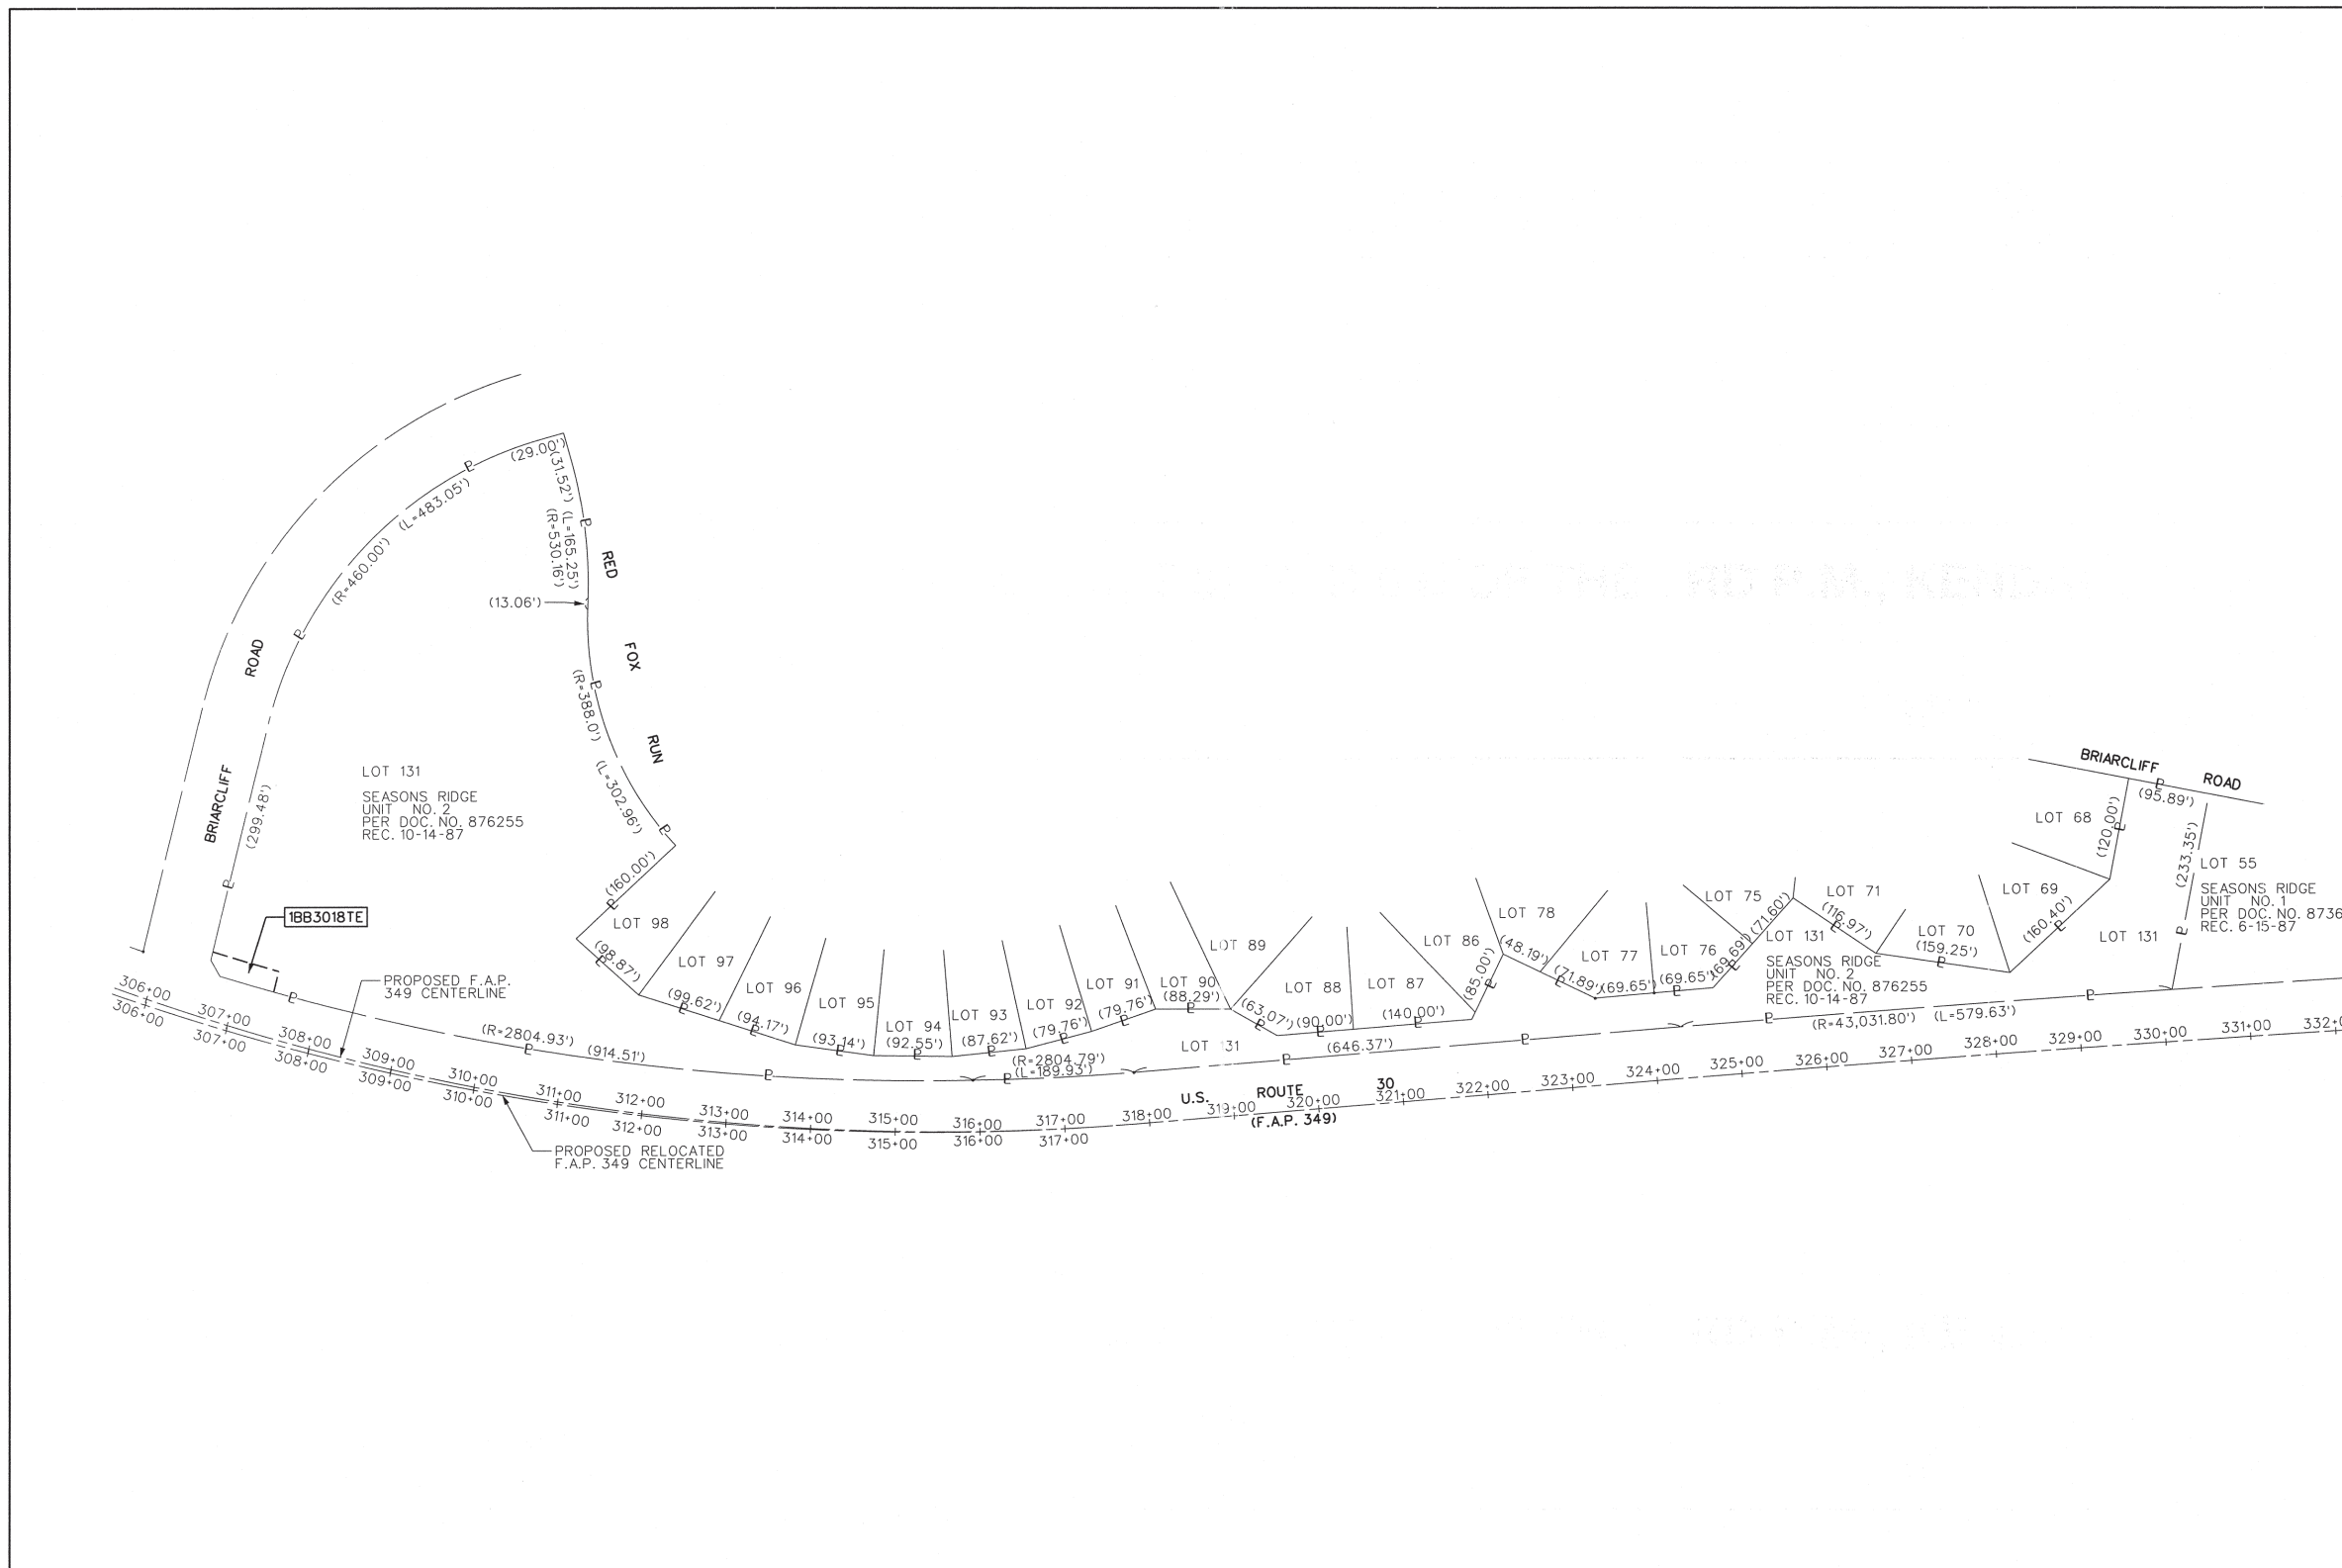

(NOT TO SCALE)
 TOTAL HOLDING FOR 1BB3018TE

RECEIVED

OCT 04 2010

PLAT & LEGALS

MADE BY

REVISION DATE:

REVISION