


LOAD TABLE

LIGHTING CONTROLLER "M", 120/240V					
RED PHASE	WATT *	AMP.	BLACK PHASE	WATT *	AMP.
A	---	0.0	B	480	4.0
C	960	8.0	D	480	4.0
E	480	4.0	F	960	8.0
TOTAL	1440	12.0		1920	16.0

\* ASSUMED 20% BALLAST LOSSES FOR 400W LUMINAIRE.

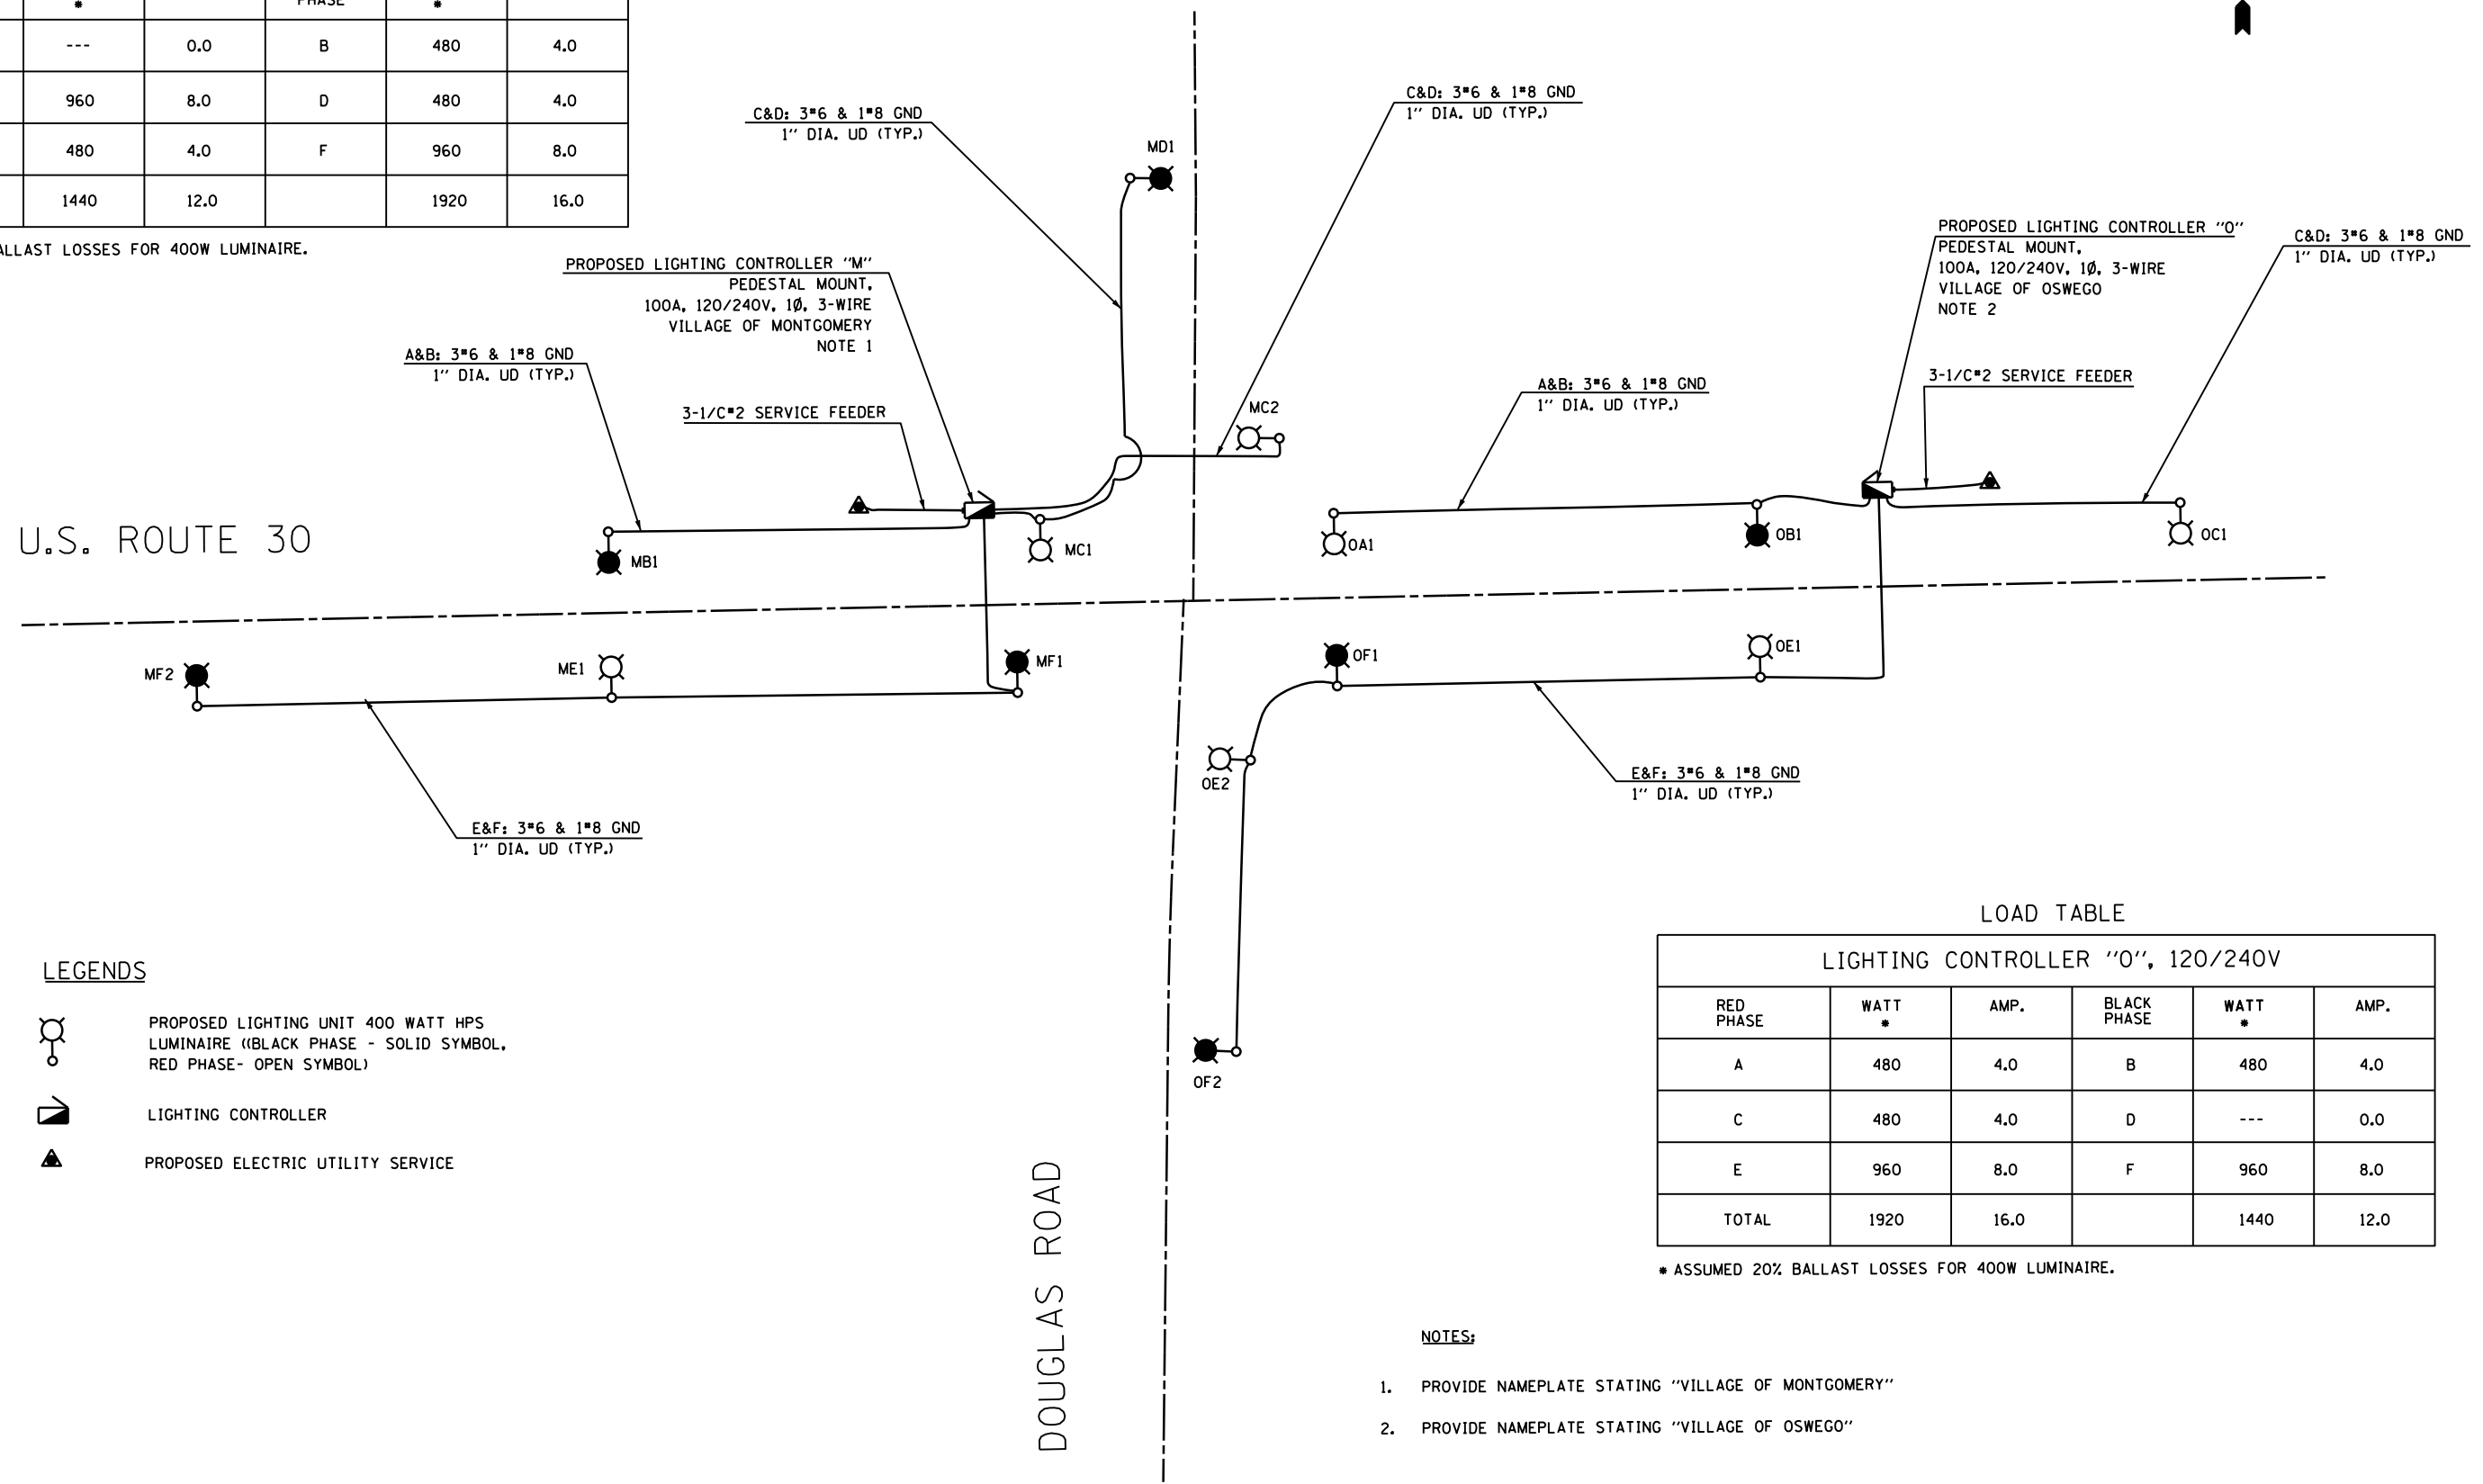

LOAD TABLE

LIGHTING CONTROLLER "O", 120/240V					
RED PHASE	WATT *	AMP.	BLACK PHASE	WATT *	AMP.
A	480	4.0	B	480	4.0
C	480	4.0	D	---	0.0
E	960	8.0	F	960	8.0
TOTAL	1920	16.0		1440	12.0

\* ASSUMED 20% BALLAST LOSSES FOR 400W LUMINAIRE.

LEGENDS

- PROPOSED LIGHTING UNIT 400 WATT HPS LUMINAIRE (BLACK PHASE - SOLID SYMBOL, RED PHASE- OPEN SYMBOL)
- LIGHTING CONTROLLER
- PROPOSED ELECTRIC UTILITY SERVICE

NOTES:

1. PROVIDE NAMEPLATE STATING "VILLAGE OF MONTGOMERY"
2. PROVIDE NAMEPLATE STATING "VILLAGE OF OSWEGO"

J:\264\Drawings\CADD\_Sheets\Lighting\Di032\_sht-11g05.dgn