


DATE	
BY	
FINISHED SURVEY	
PLOTTED TEMPLATE	
NOTE BOOK	
AREAS CHECKED	
NO.	

DATE	
BY	
ORIGINAL SURVEY	
PLOTTED TEMPLATE	
NOTE BOOK	
AREAS CHECKED	
NO.	

FILE NAME = s:\p1\15200-6399-6346\23\micross\st\0180132-ant-esprenstage.dgn

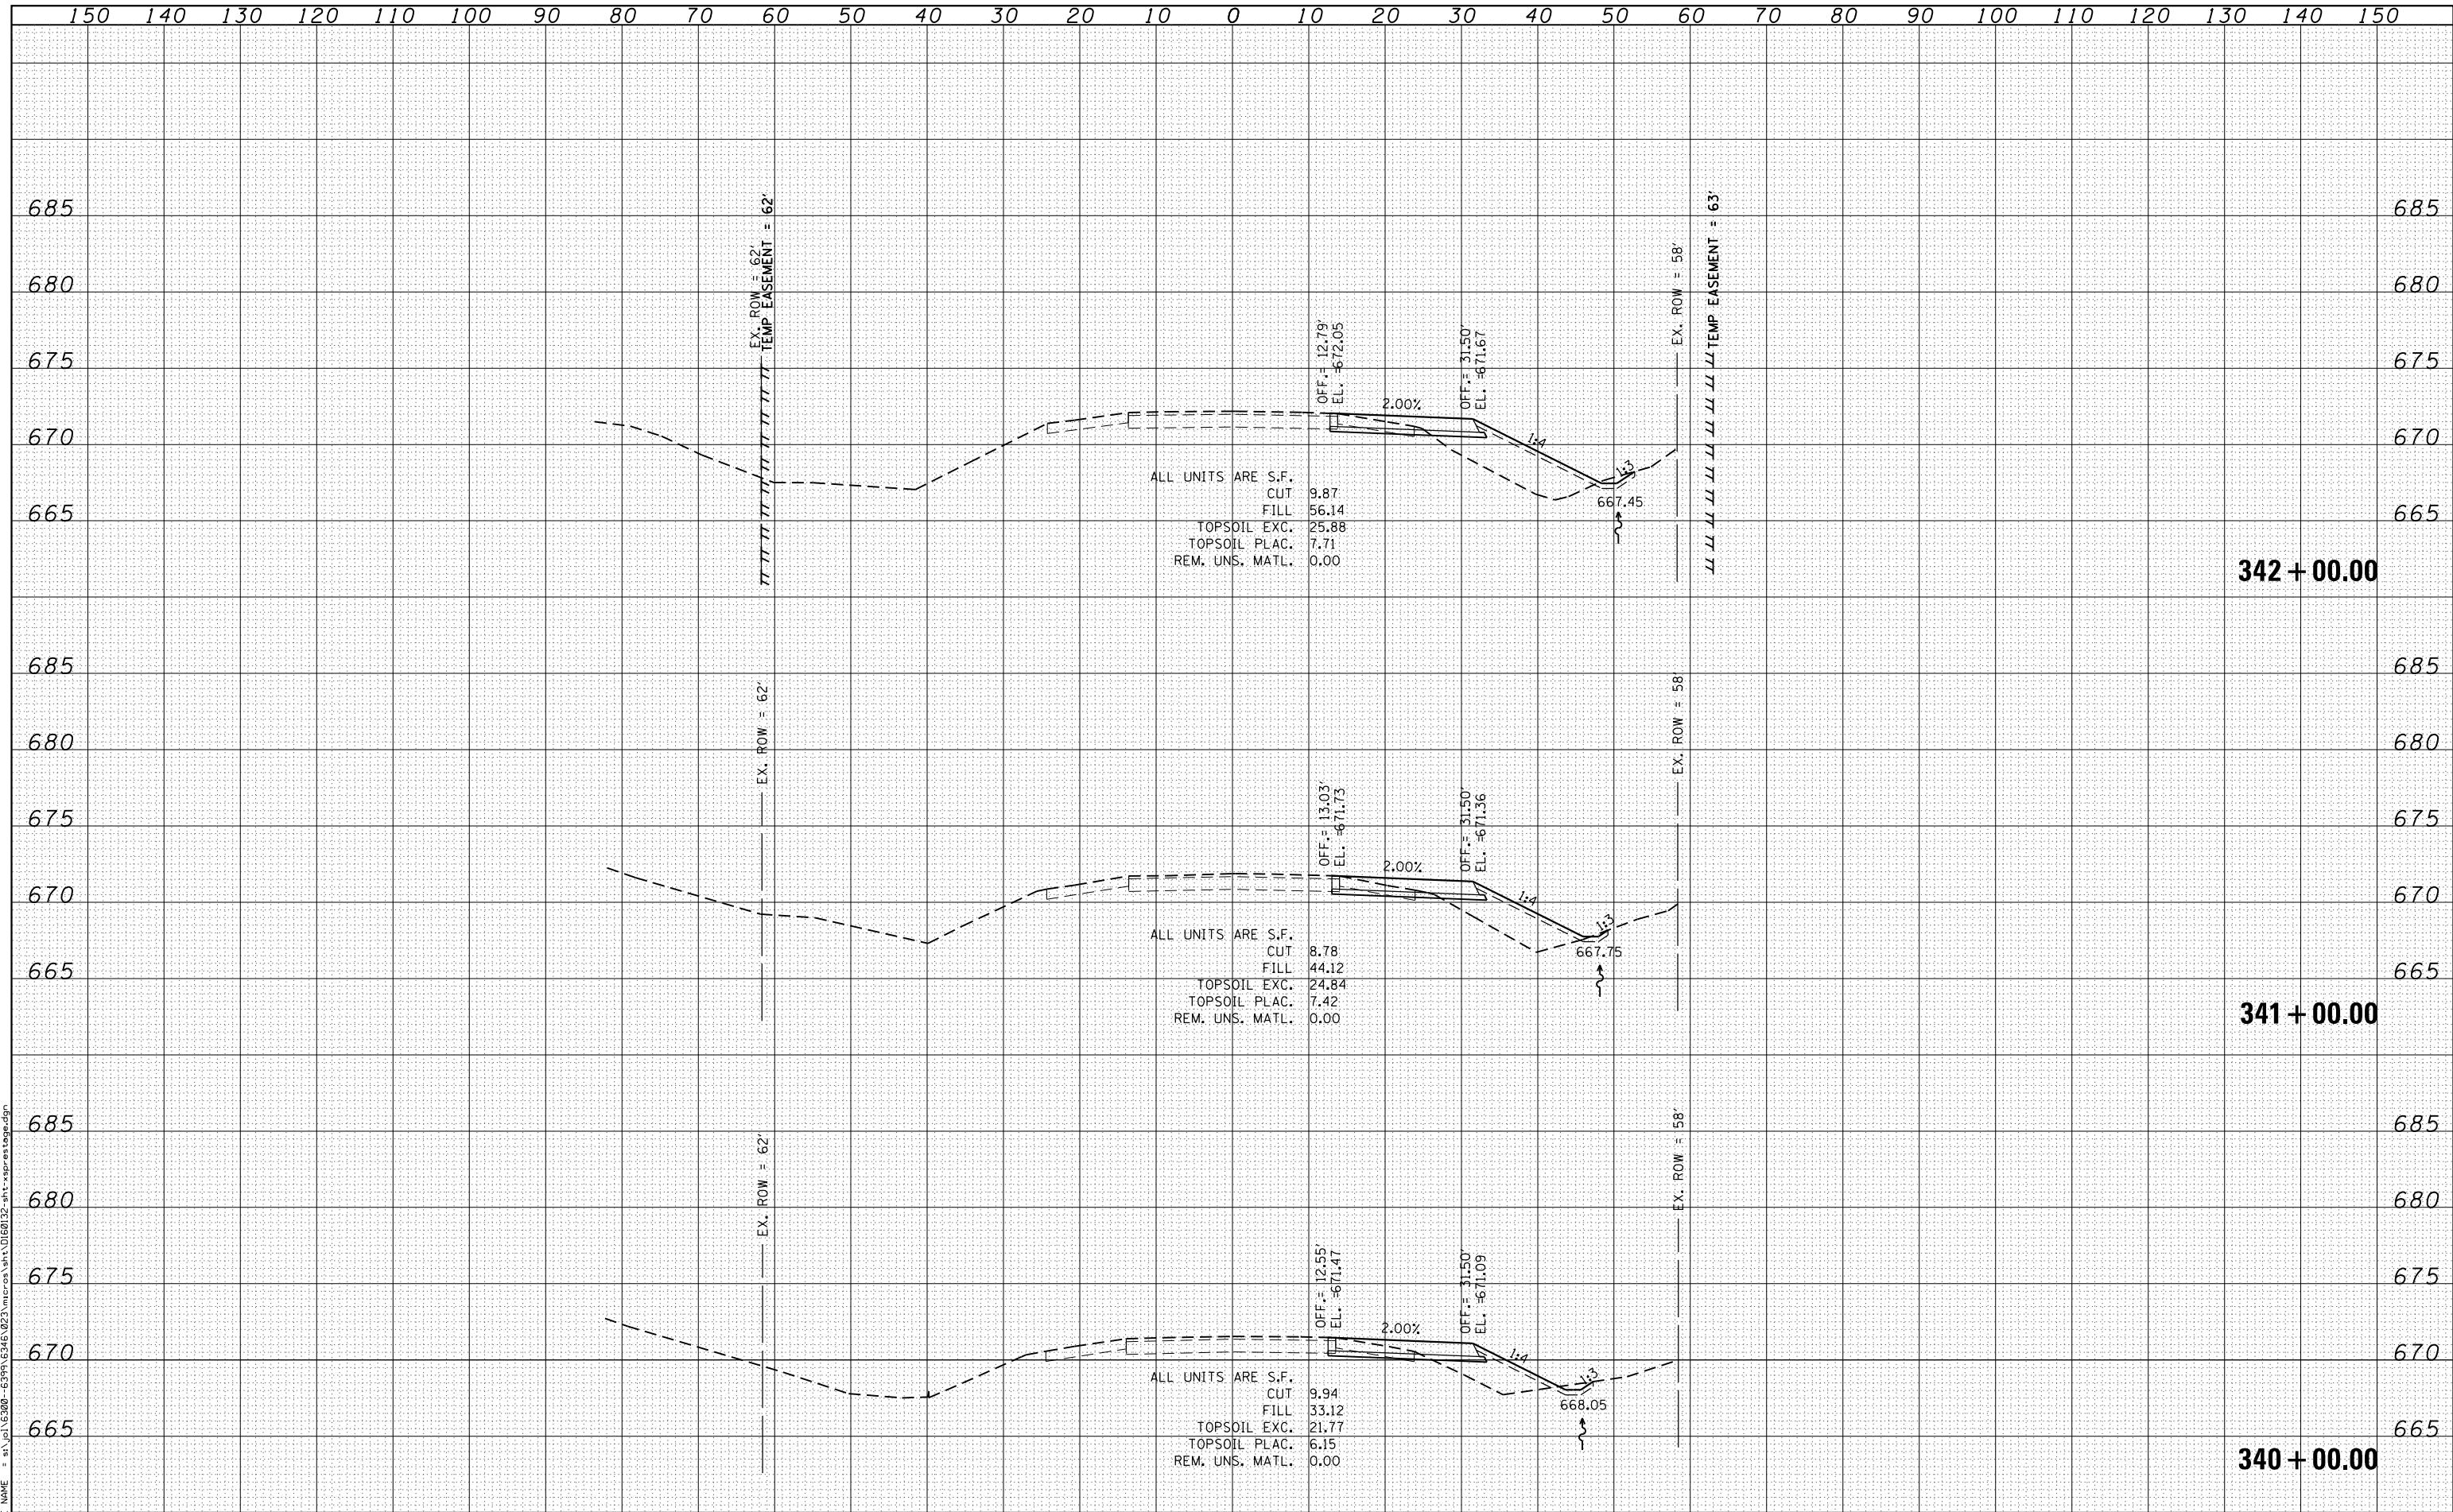

ALL UNITS ARE S.F.
 CUT 9.87
 FILL 56.14
 TOPSOIL EXC. 25.88
 TOPSOIL PLAC. 7.71
 REM. UNS. MATL. 0.00

ALL UNITS ARE S.F.
 CUT 8.78
 FILL 44.12
 TOPSOIL EXC. 24.84
 TOPSOIL PLAC. 7.42
 REM. UNS. MATL. 0.00

ALL UNITS ARE S.F.
 CUT 9.94
 FILL 33.12
 TOPSOIL EXC. 21.77
 TOPSOIL PLAC. 6.15
 REM. UNS. MATL. 0.00