


DATE	
BY	
FINAL SURVEY NO.	
SURVEYED	
PLOTTED	
TEMPLATE	
AREAS	
CHECKED	

DATE	
BY	
ORIGINAL SURVEY NO.	
SURVEYED	
PLOTTED	
TEMPLATE	
AREAS	
CHECKED	

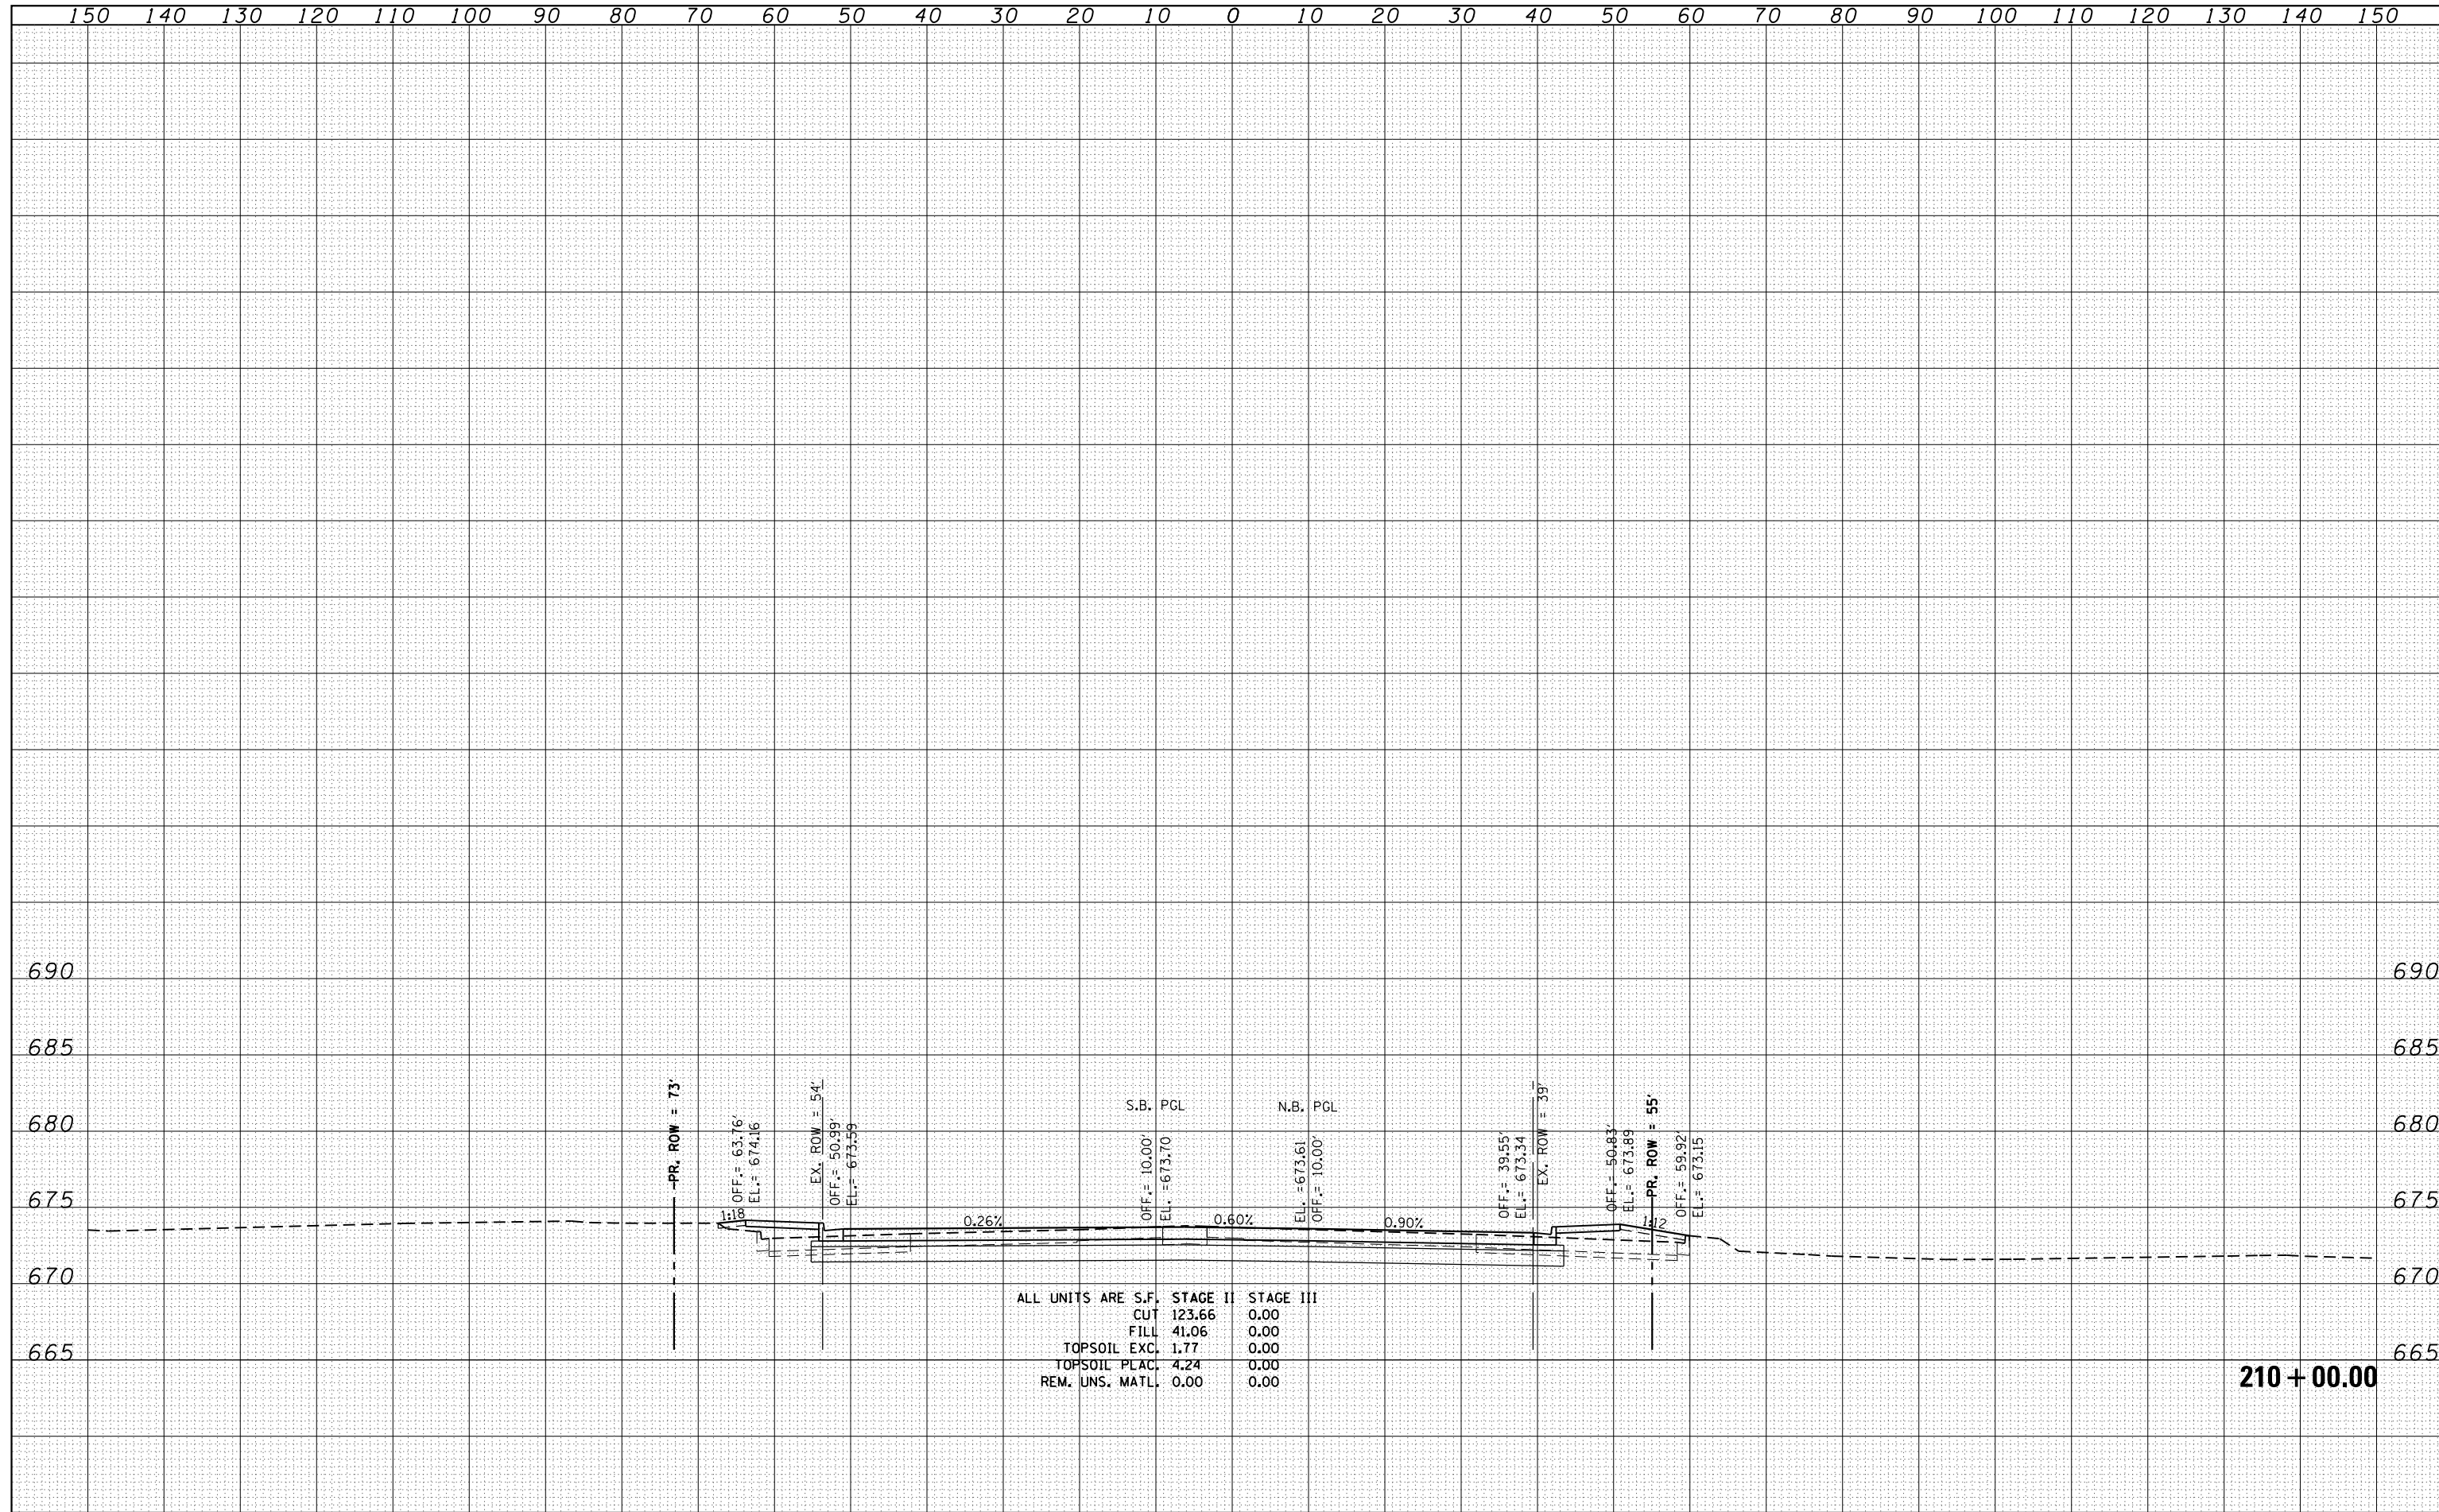

ALL UNITS ARE S.F.

CUT	123.66	0.00
FILL	41.06	0.00
TOPSOIL EXC.	1.77	0.00
TOPSOIL PLAC.	4.24	0.00
REM. UNS. MATL.	0.00	0.00