


...D160M57-sht-light15.dgn



E-15

3:36:00 PM  
6/28/2012

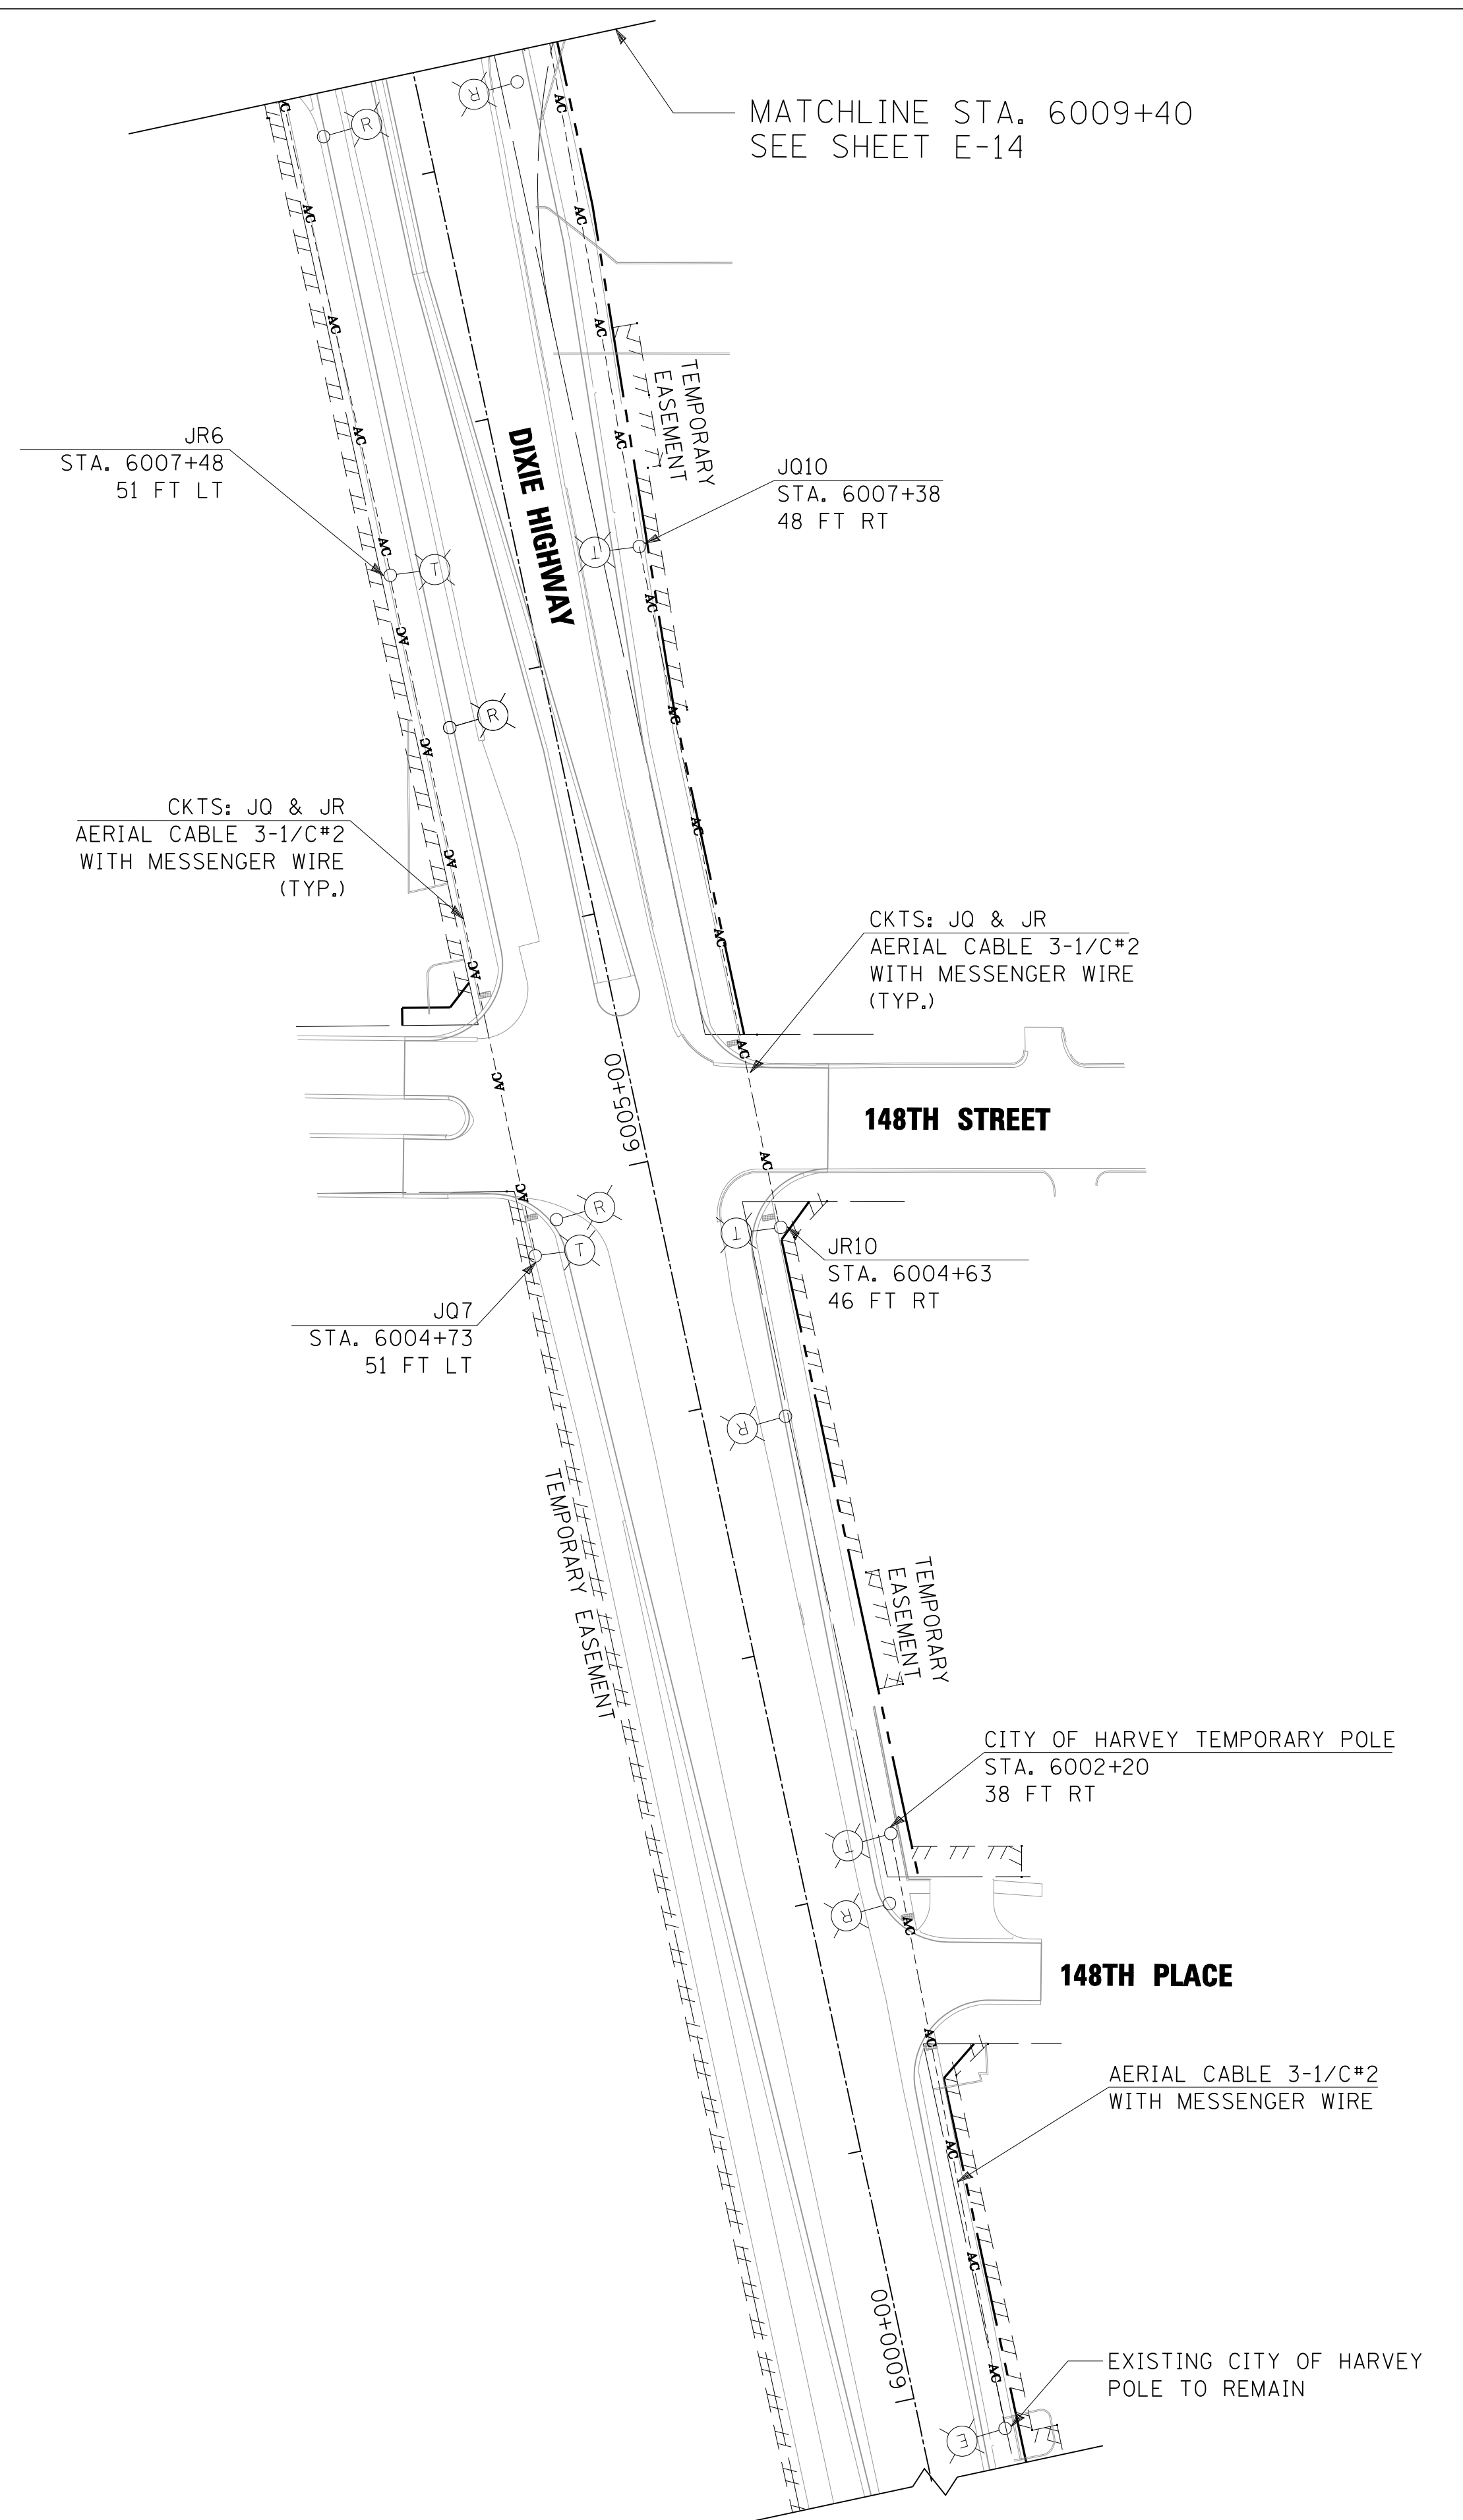

USER NAME = rswanson	DESIGNED - RDP	REVISED -
PLOT SCALE = 50:1	DRAWN - PS	REVISED -
PLOT DATE = 6/28/2012	CHECKED - RAS	REVISED -
	DATE - 04/20/2012	REVISED -

**STATE OF ILLINOIS  
DEPARTMENT OF TRANSPORTATION**

**147TH STREET  
TEMPORARY LIGHTING AND REMOVAL PLAN**

SCALE: 1"=50' SHEET NO. 5 OF 6 SHEETS STA. 1064+00 TO STA.

F.A.I. RTE.	SECTION	COUNTY	TOTAL SHEETS	SHEET NO.
	(0405-1 & 0506-2) R-1	COOK	577	431
CONTRACT NO. 60M57				
FED. ROAD DIST. NO.	ILLINOIS FED. AID PROJECT			

...D160M57-sht-light15.dgn