


DATE	
BY	
FINAL SURVEY	SURVEYED
NOTE BOOK	PLOTTED
NO.	TEMPLATE
	AREAS CHECKED
	AREAS CHECKED

DATE	
BY	
ORIGINAL SURVEY	SURVEYED
NOTE BOOK	PLOTTED
NO.	TEMPLATE
	AREAS CHECKED
	AREAS CHECKED

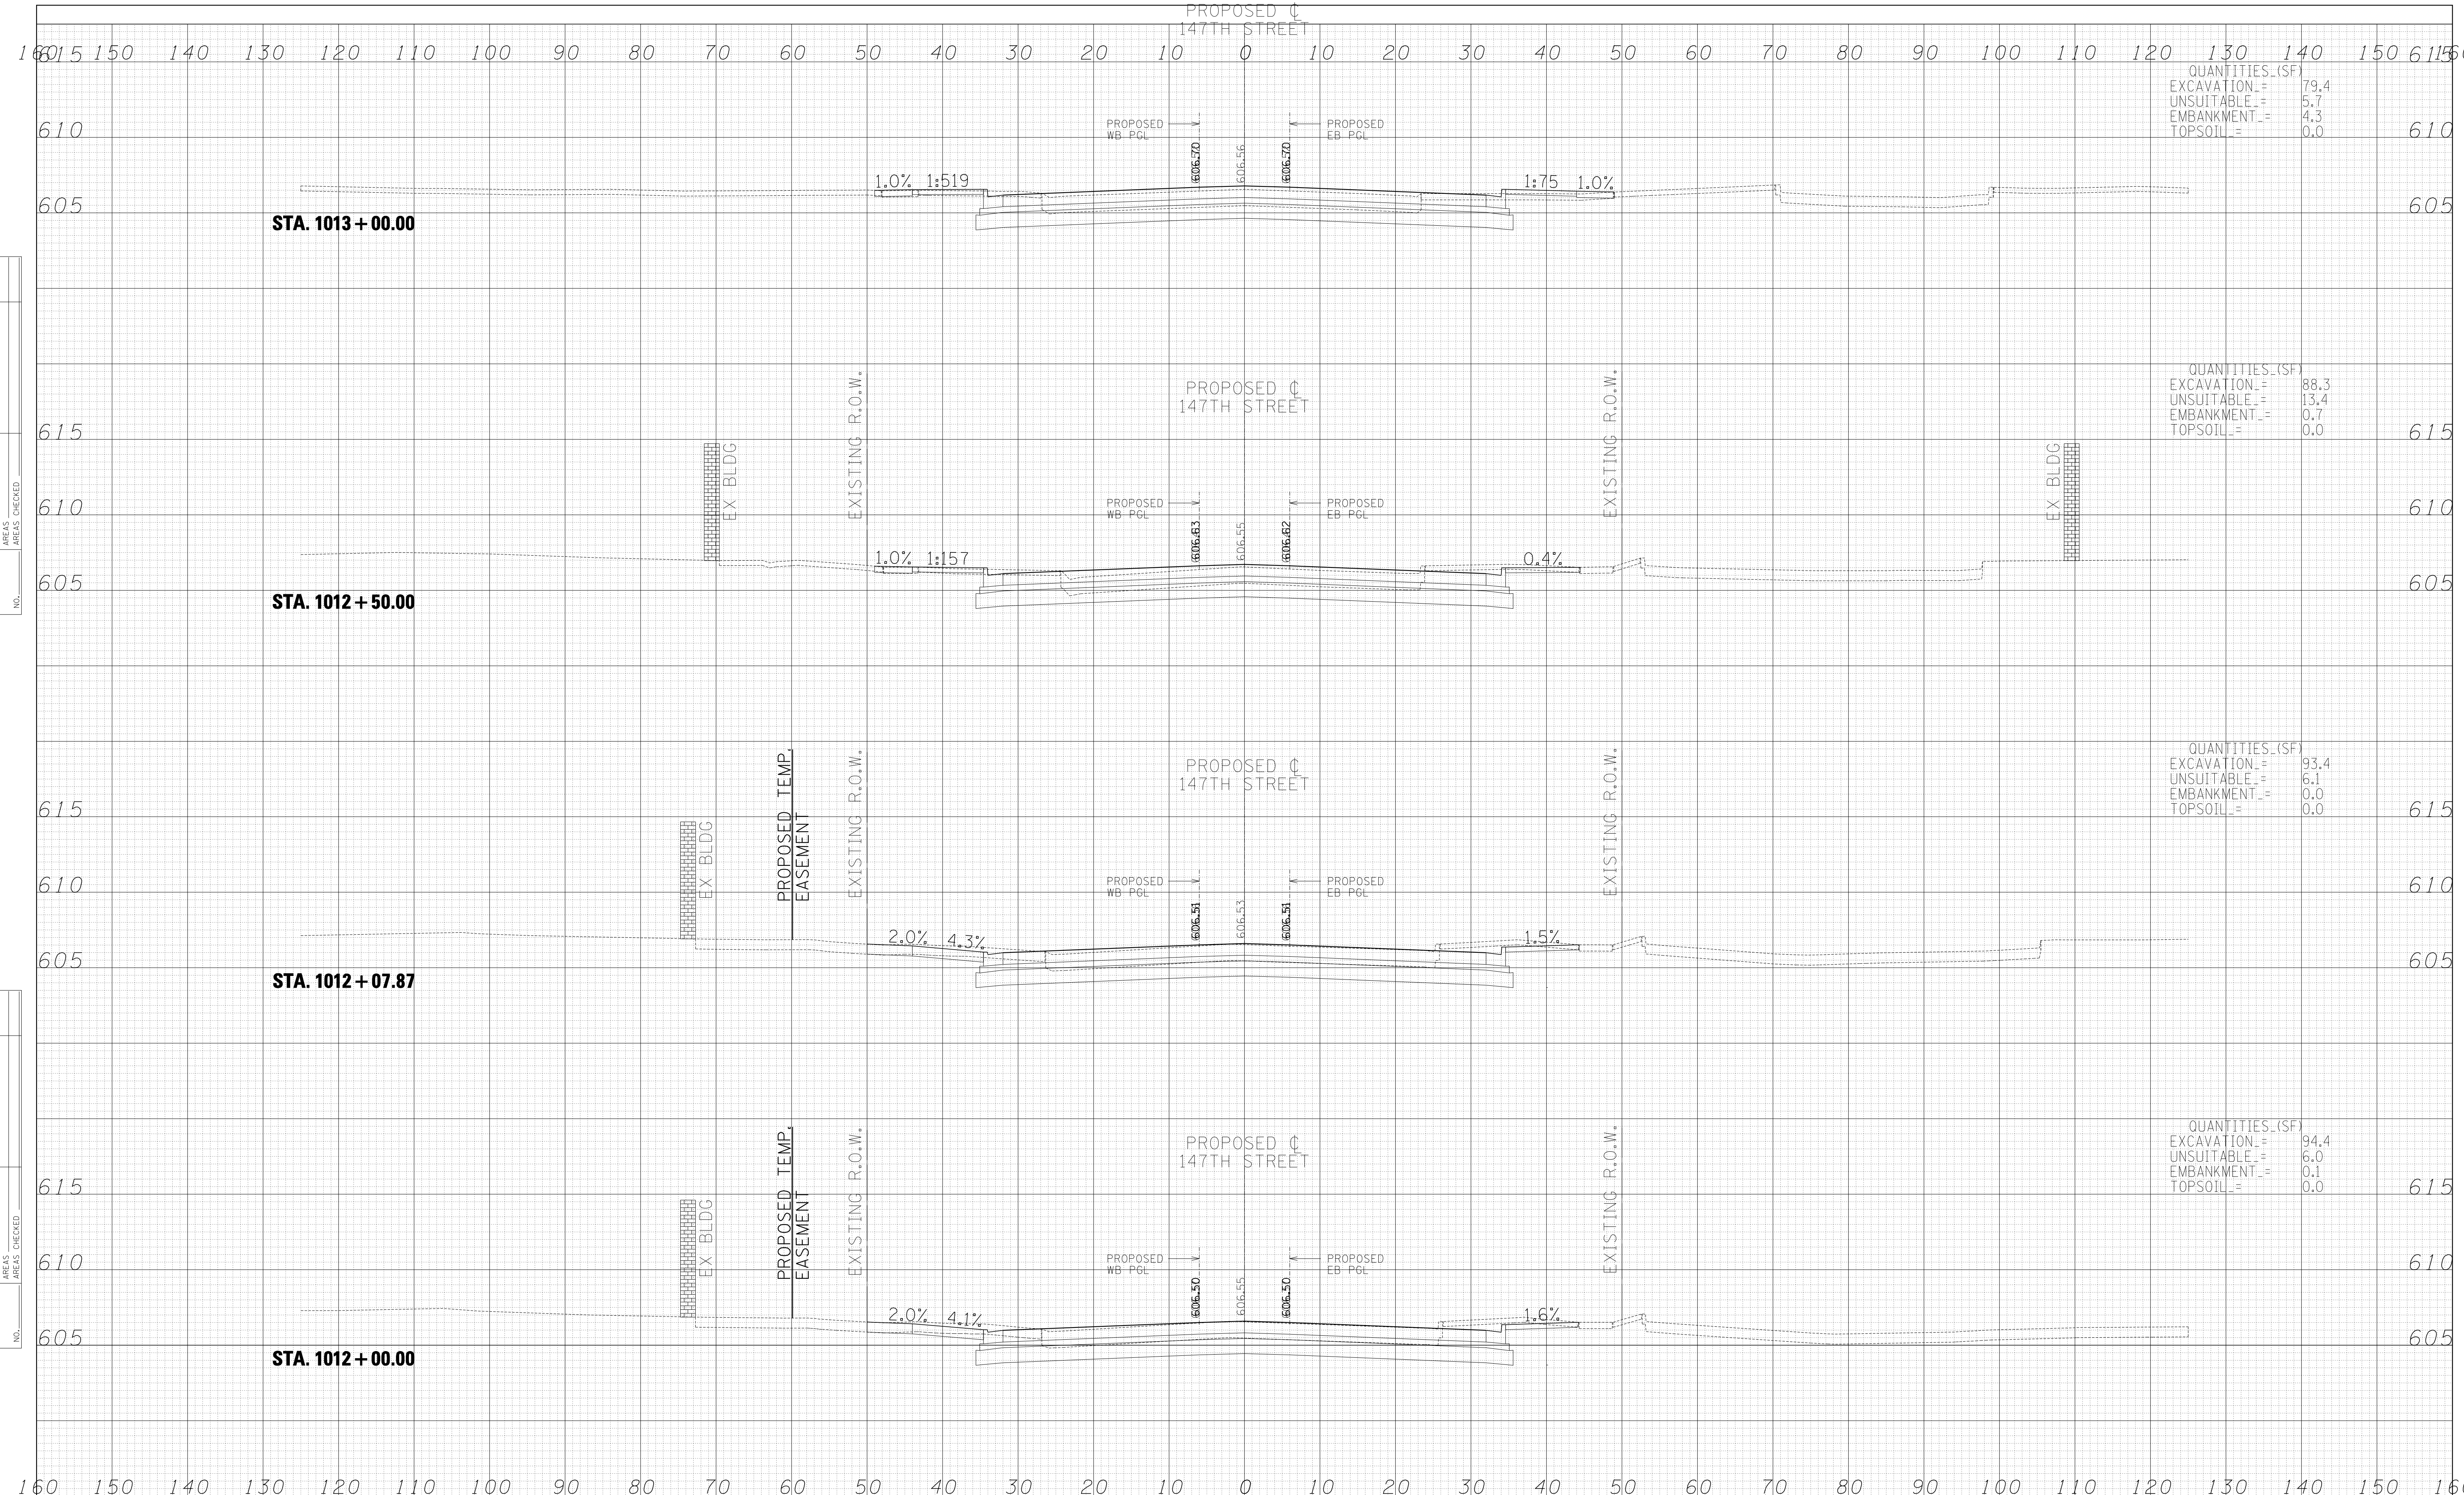

QUANTITIES (SF)	
EXCAVATION	= 79.4
UNSUITABLE	= 5.7
EMBANKMENT	= 4.3
TOPSOIL	= 0.0

QUANTITIES (SF)	
EXCAVATION	= 88.3
UNSUITABLE	= 13.4
EMBANKMENT	= 0.7
TOPSOIL	= 0.0

QUANTITIES (SF)	
EXCAVATION	= 93.4
UNSUITABLE	= 6.1
EMBANKMENT	= 0.0
TOPSOIL	= 0.0

QUANTITIES (SF)	
EXCAVATION	= 94.4
UNSUITABLE	= 6.0
EMBANKMENT	= 0.1
TOPSOIL	= 0.0

**TYLIN INTERNATIONAL**

USER NAME =	DESIGNED - JPM	REVISED -
	DRAWN - JDF	REVISED -
PLOT SCALE =	CHECKED - JPM	REVISED -
PLOT DATE	DATE - 2/24/2012	REVISED -

**STATE OF ILLINOIS  
DEPARTMENT OF TRANSPORTATION**

**I-294 AT I-57 INTERCHANGE PROJECT  
PROPOSED 147TH STREET CROSS SECTIONS**

SCALE: 1" = 10' V, 1" = 100' H SHEET NO. OF SHEETS STA. 1012+00.00 TO STA. 1013+00.00

F.A. RTE.	SECTION	COUNTY	TOTAL SHEETS	SHEET NO.
57	1414.2B	COOK	577	506
CONTRACT NO. 60M57				
FED. ROAD DIST. NO. ILLINOIS FED. AID PROJECT				