


DATE	
BY	
FINAL SURVEY	
PLOTTED	
NOTE BOOK	
AREAS CHECKED	
NO.	

DATE	
BY	
ORIGINAL SURVEY	
PLOTTED	
NOTE BOOK	
AREAS CHECKED	
NO.	

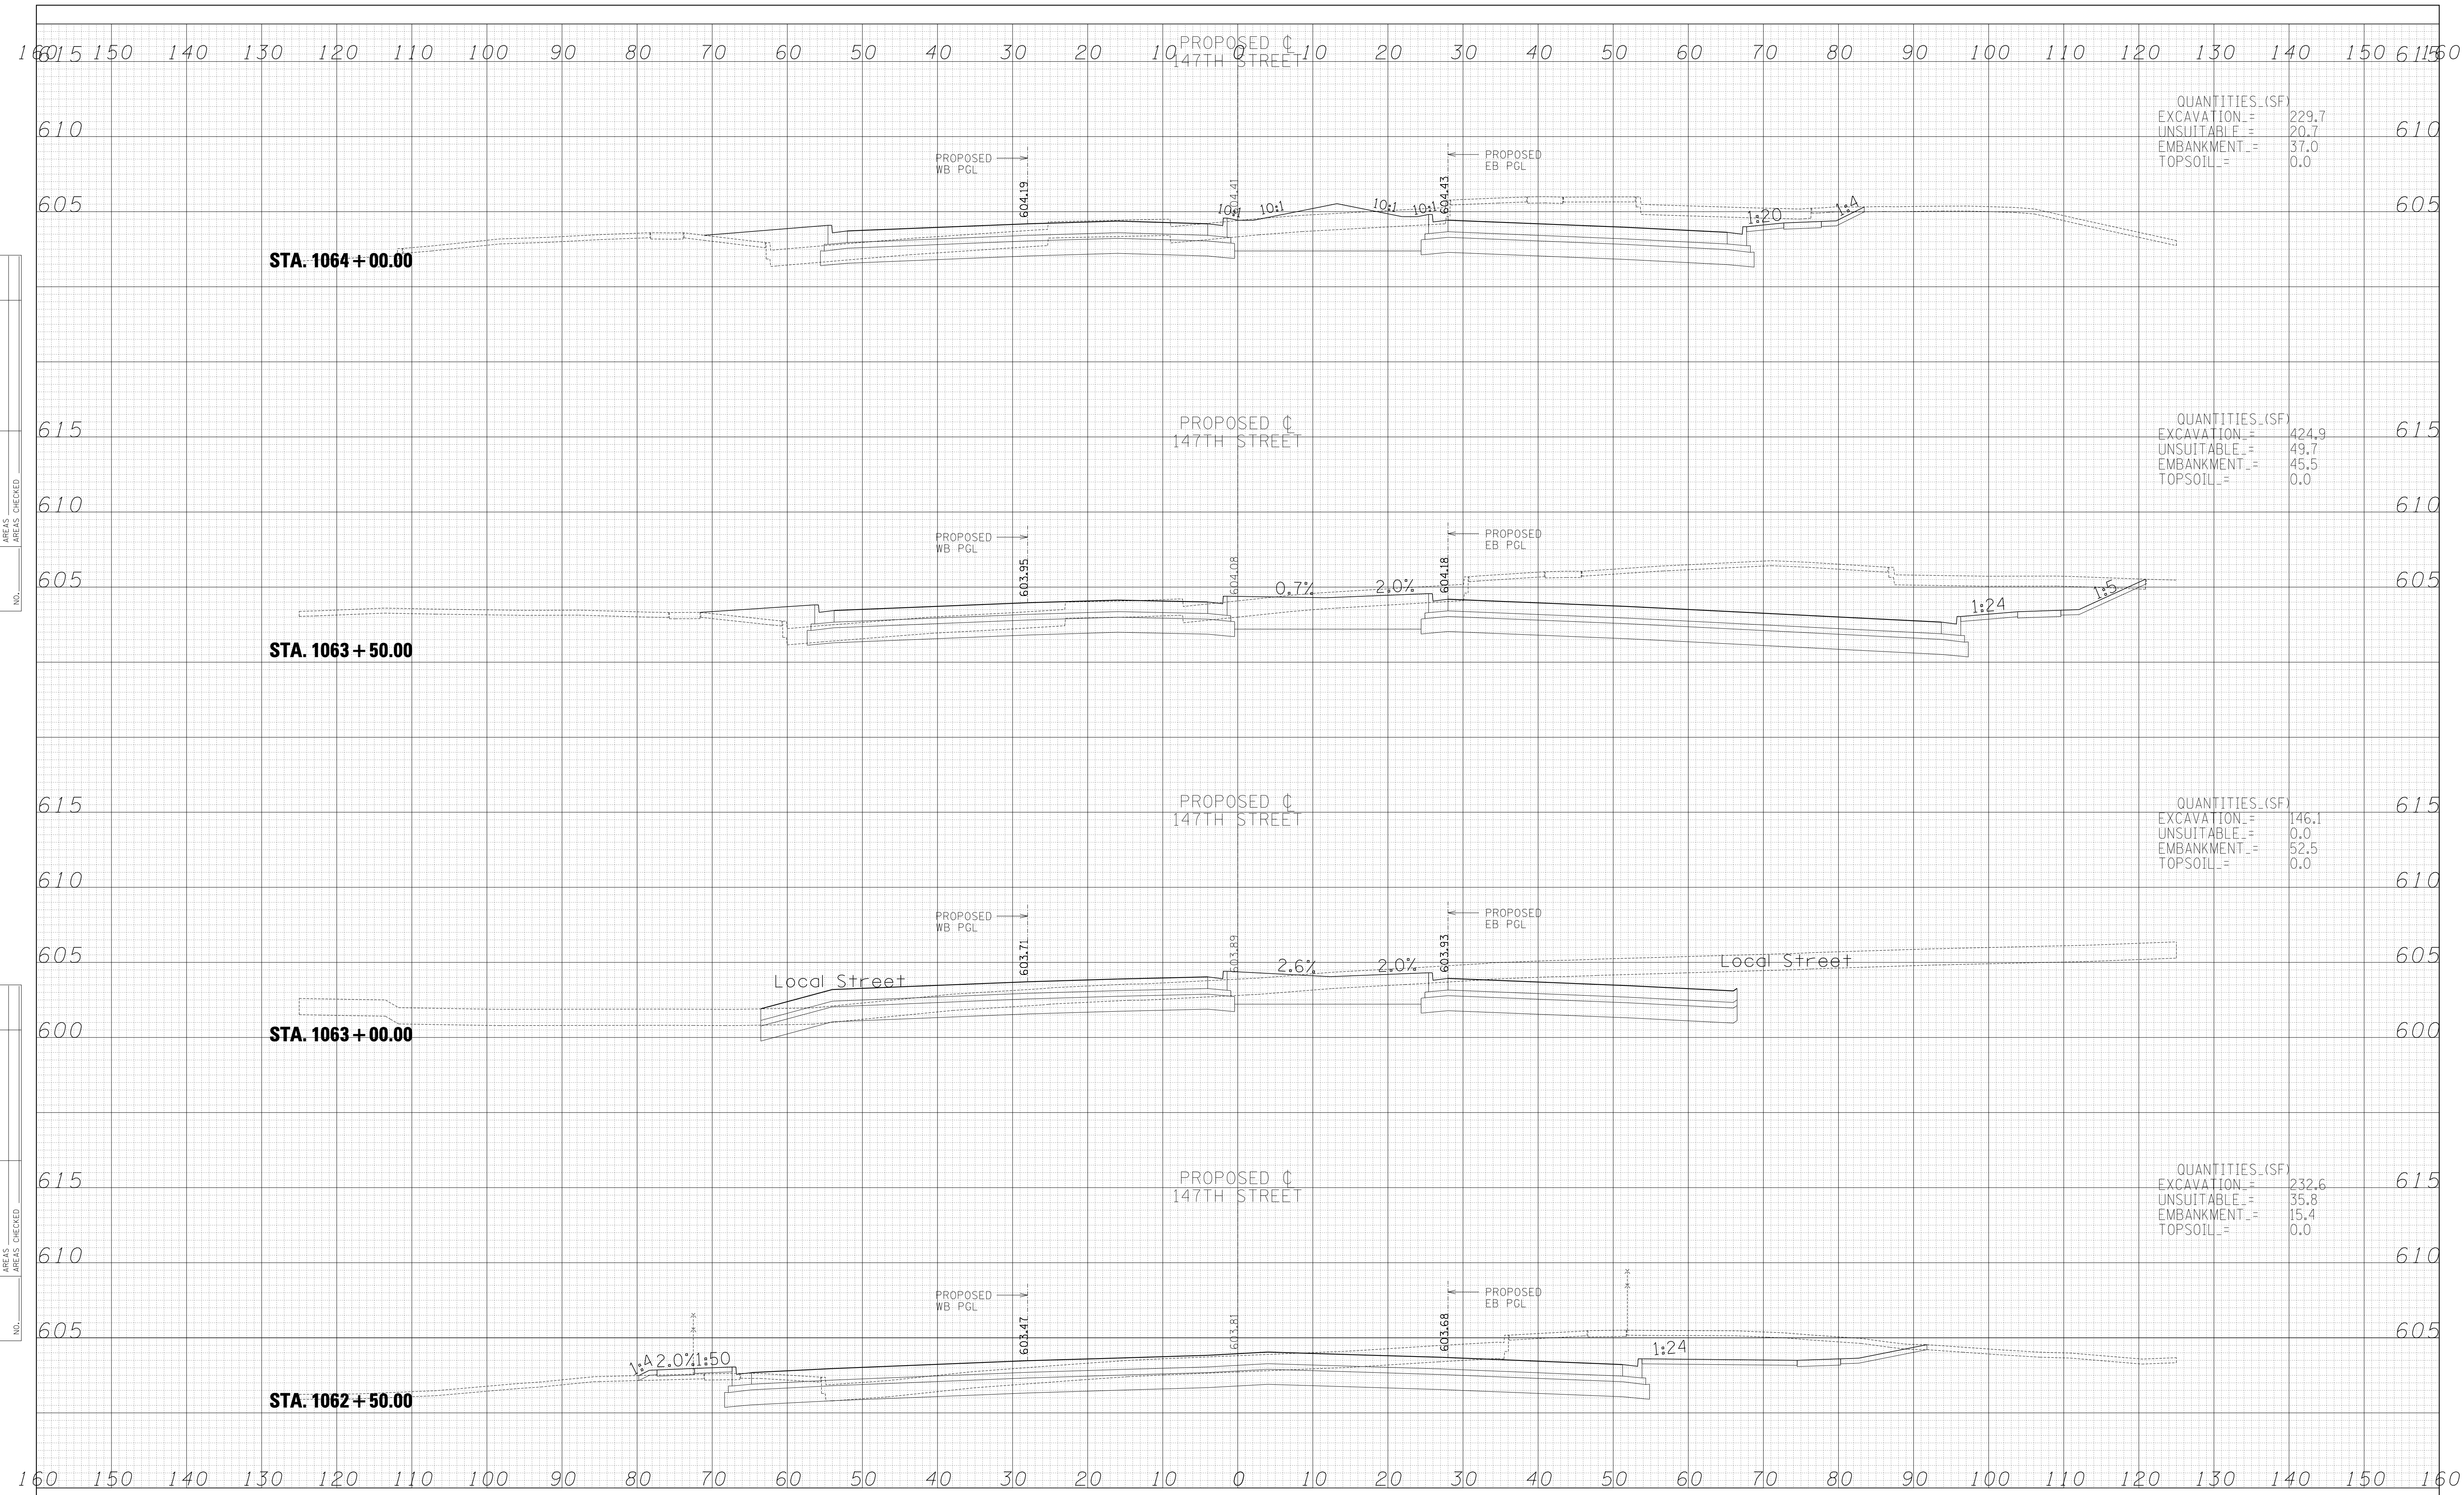

QUANTITIES (SF)

EXCAVATION	=	229.7
UNSUITABLE	=	20.7
EMBANKMENT	=	37.0
TOPSOIL	=	0.0

QUANTITIES (SF)

EXCAVATION	=	424.9
UNSUITABLE	=	49.7
EMBANKMENT	=	45.5
TOPSOIL	=	0.0

QUANTITIES (SF)

EXCAVATION	=	146.1
UNSUITABLE	=	0.0
EMBANKMENT	=	52.5
TOPSOIL	=	0.0

QUANTITIES (SF)

EXCAVATION	=	232.6
UNSUITABLE	=	35.8
EMBANKMENT	=	15.4
TOPSOIL	=	0.0

TYLIN INTERNATIONAL

USER NAME	=		DESIGNED	-	JPM	REVISED	-	
			DRAWN	-	JDF	REVISED	-	
PLOT SCALE	=		CHECKED	-	JPM	REVISED	-	
PLOT DATE	=		DATE	-	2/24/2012	REVISED	-	

STATE OF ILLINOIS
DEPARTMENT OF TRANSPORTATION

I-294 AT I-57 INTERCHANGE PROJECT
PROPOSED 147TH STREET CROSS SECTIONS

SCALE: 1" = 10' V, 1" = 100' H

SHEET NO. OF SHEETS STA. 1062+50.00 TO STA. 1064+00.00

F.A. RTE.	SECTION	COUNTY	TOTAL SHEETS	SHEET NO.
57	1414.2B	COOK	577	544
				CONTRACT NO. 60M57
FED. ROAD DIST. NO. ILLINOIS FED. AID PROJECT				

p:\602540(57-294)\road\p10_147th\PI0_XS_147TH.SHT.dgn