


| | |
|----------------|--|
| DATE | |
| BY | |
| FINAL SURVEY | |
| SURVEY PLOTTED | |
| TEMPLATE | |
| NOTE BOOK | |
| AREAS CHECKED | |
| NO. | |

| | |
|-----------------|--|
| DATE | |
| BY | |
| ORIGINAL SURVEY | |
| SURVEY PLOTTED | |
| TEMPLATE | |
| NOTE BOOK | |
| AREAS CHECKED | |
| NO. | |

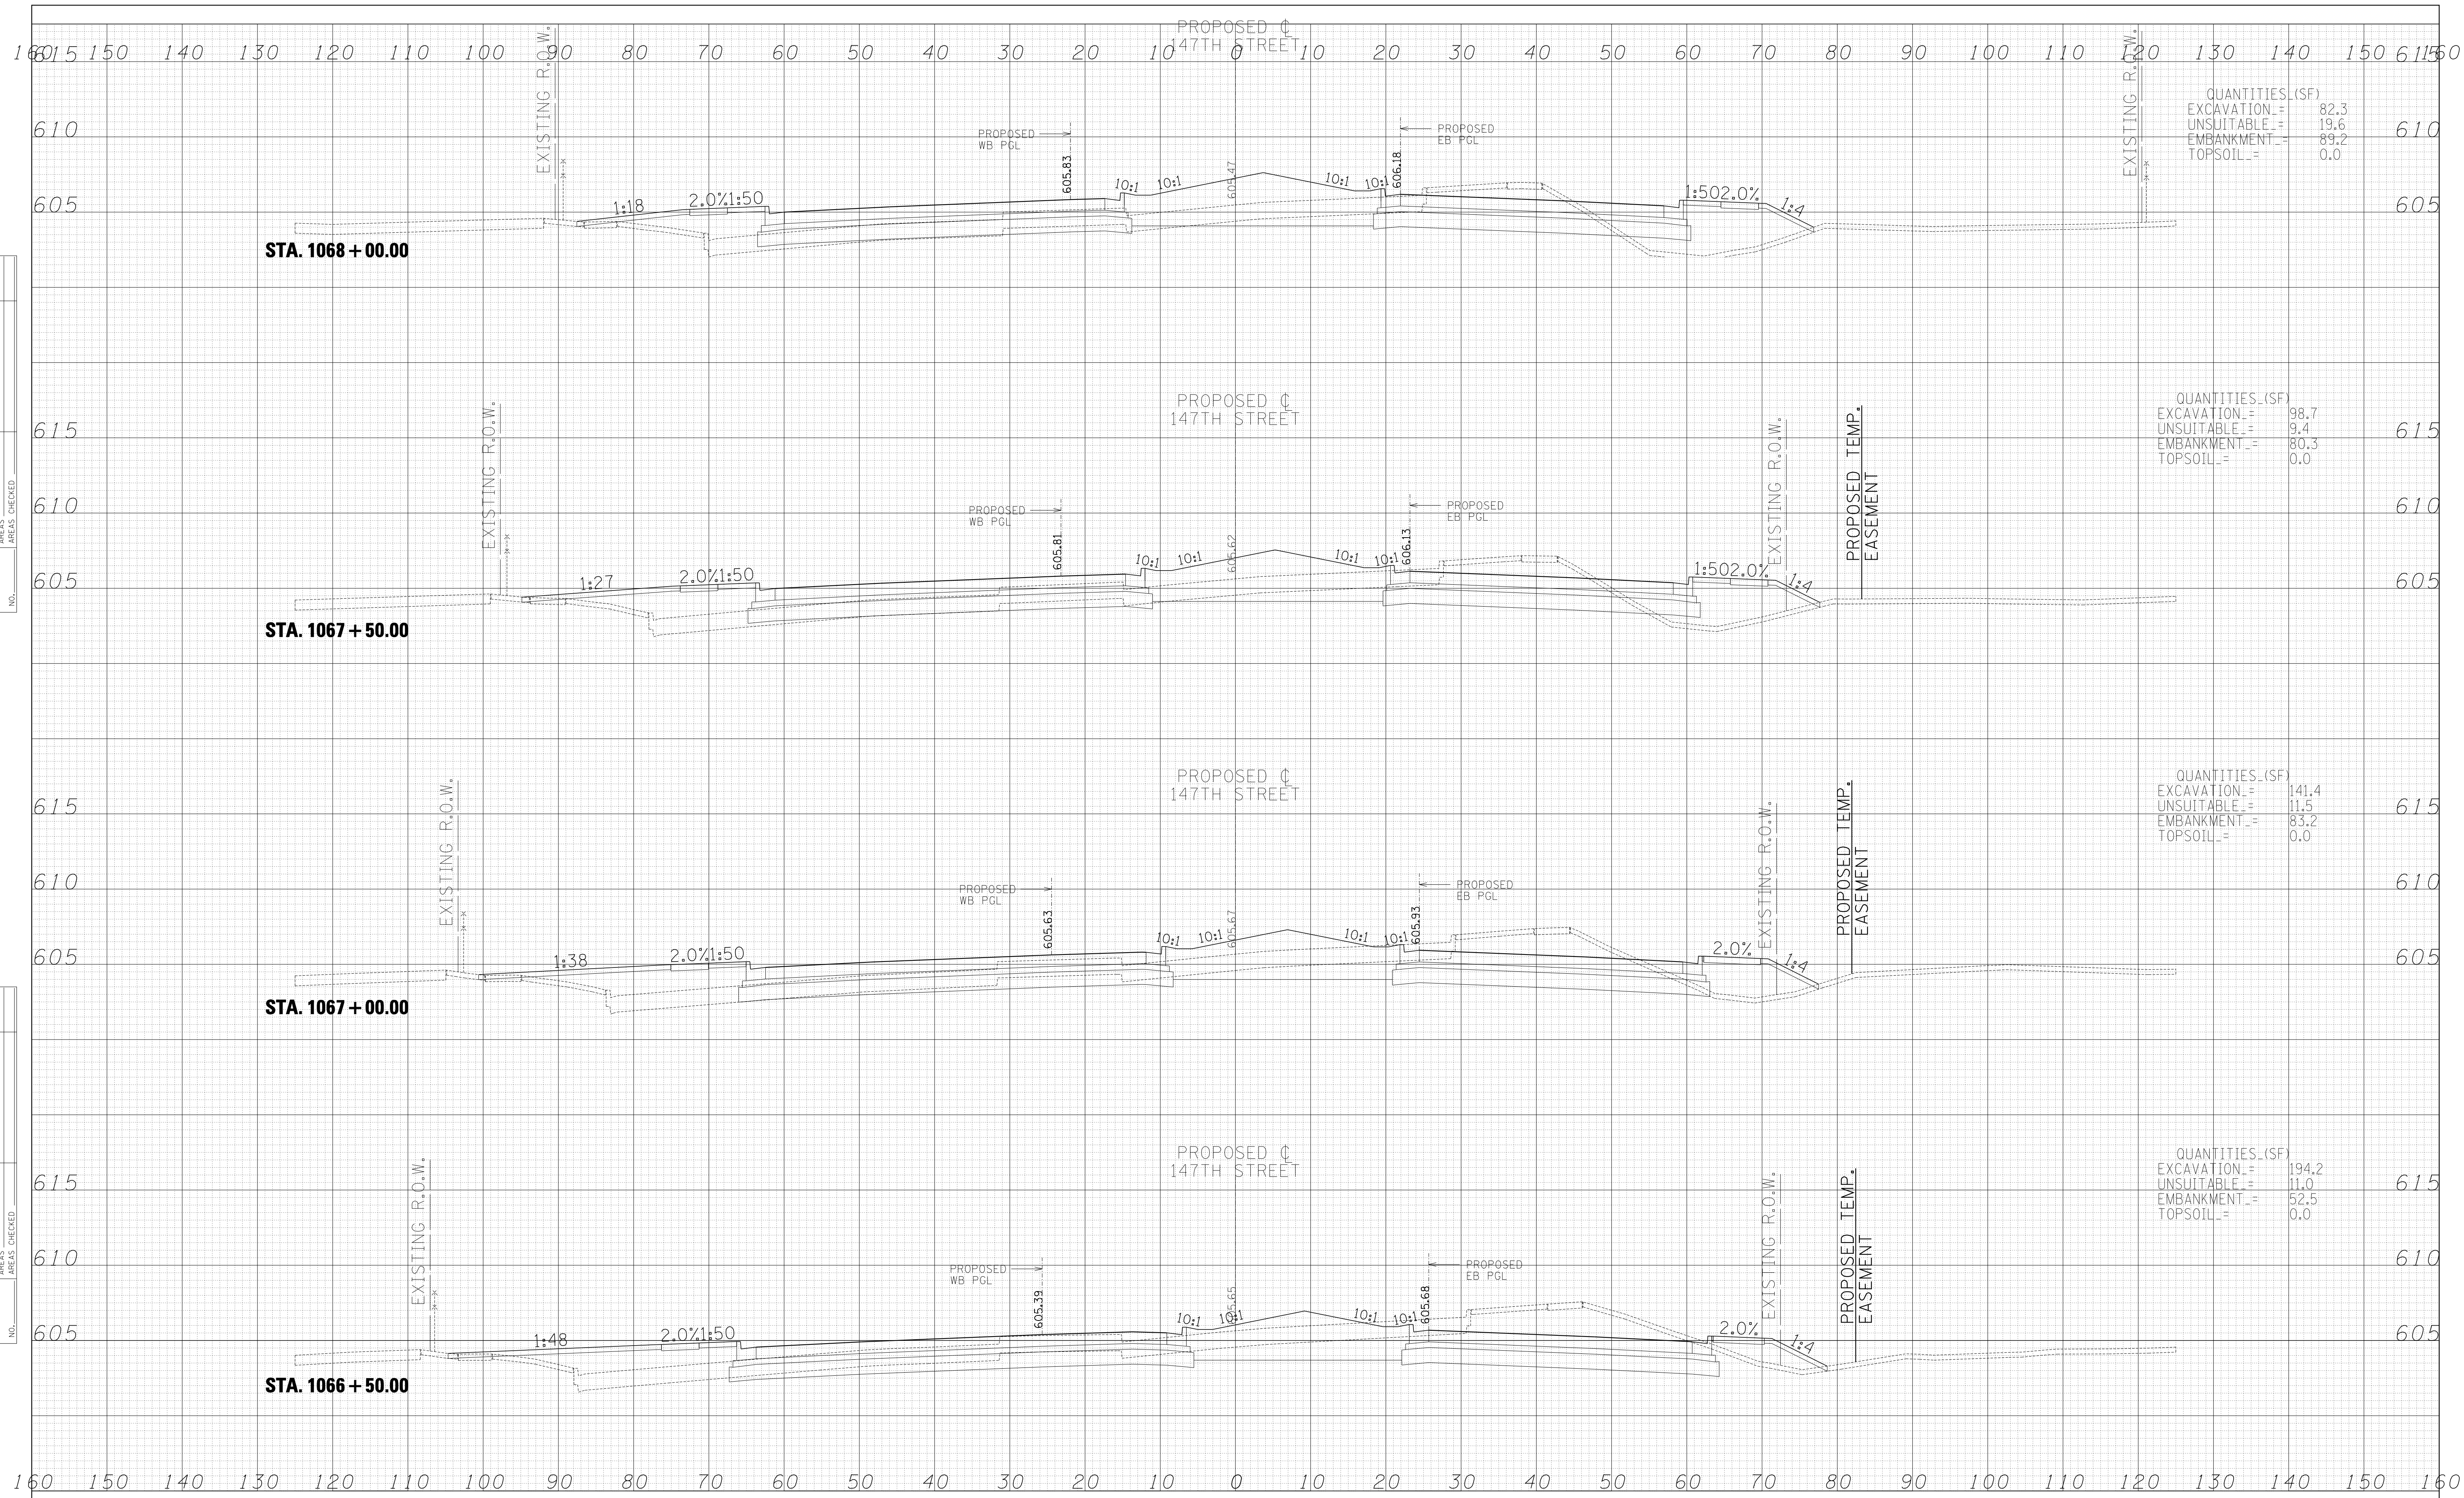

QUANTITIES (SF)

| | | |
|------------|---|------|
| EXCAVATION | = | 82.3 |
| UNSUITABLE | = | 19.6 |
| EMBANKMENT | = | 89.2 |
| TOPSOIL | = | 0.0 |

QUANTITIES (SF)

| | | |
|------------|---|------|
| EXCAVATION | = | 98.7 |
| UNSUITABLE | = | 9.4 |
| EMBANKMENT | = | 80.3 |
| TOPSOIL | = | 0.0 |

QUANTITIES (SF)

| | | |
|------------|---|-------|
| EXCAVATION | = | 141.4 |
| UNSUITABLE | = | 11.5 |
| EMBANKMENT | = | 83.2 |
| TOPSOIL | = | 0.0 |

QUANTITIES (SF)

| | | |
|------------|---|-------|
| EXCAVATION | = | 194.2 |
| UNSUITABLE | = | 11.0 |
| EMBANKMENT | = | 52.5 |
| TOPSOIL | = | 0.0 |

TYLIN INTERNATIONAL

| | | |
|--------------|------------------|-----------|
| USER NAME = | DESIGNED - JPM | REVISED - |
| | DRAWN - JDF | REVISED - |
| PLOT SCALE = | CHECKED - JPM | REVISED - |
| PLOT DATE | DATE - 2/24/2012 | REVISED - |

**STATE OF ILLINOIS
DEPARTMENT OF TRANSPORTATION**

**I-294 AT I-57 INTERCHANGE PROJECT
PROPOSED 147TH STREET CROSS SECTIONS**

SCALE: 1" = 10' V, 1" = 100' H SHEET NO. OF SHEETS STA. 1066+50.00 TO STA. 1068+00.00

| | | | | |
|---|---------|--------|--------------|--------------------|
| F.A. RTE. | SECTION | COUNTY | TOTAL SHEETS | SHEET NO. |
| 57 | 1414.2B | COOK | 577 | 546 |
| | | | | CONTRACT NO. 60M57 |
| FED. ROAD DIST. NO. ILLINOIS FED. AID PROJECT | | | | |

p:\602540(57-294)\road\p10_147th\P10_XS_147TH.SHT.dgn