


DATE	
BY	
FINAL SURVEY	
SURVEY PLOTTED	
NOTE BOOK	
AREAS CHECKED	
NO.	

DATE	
BY	
ORIGINAL SURVEY	
SURVEY PLOTTED	
NOTE BOOK	
AREAS CHECKED	
NO.	

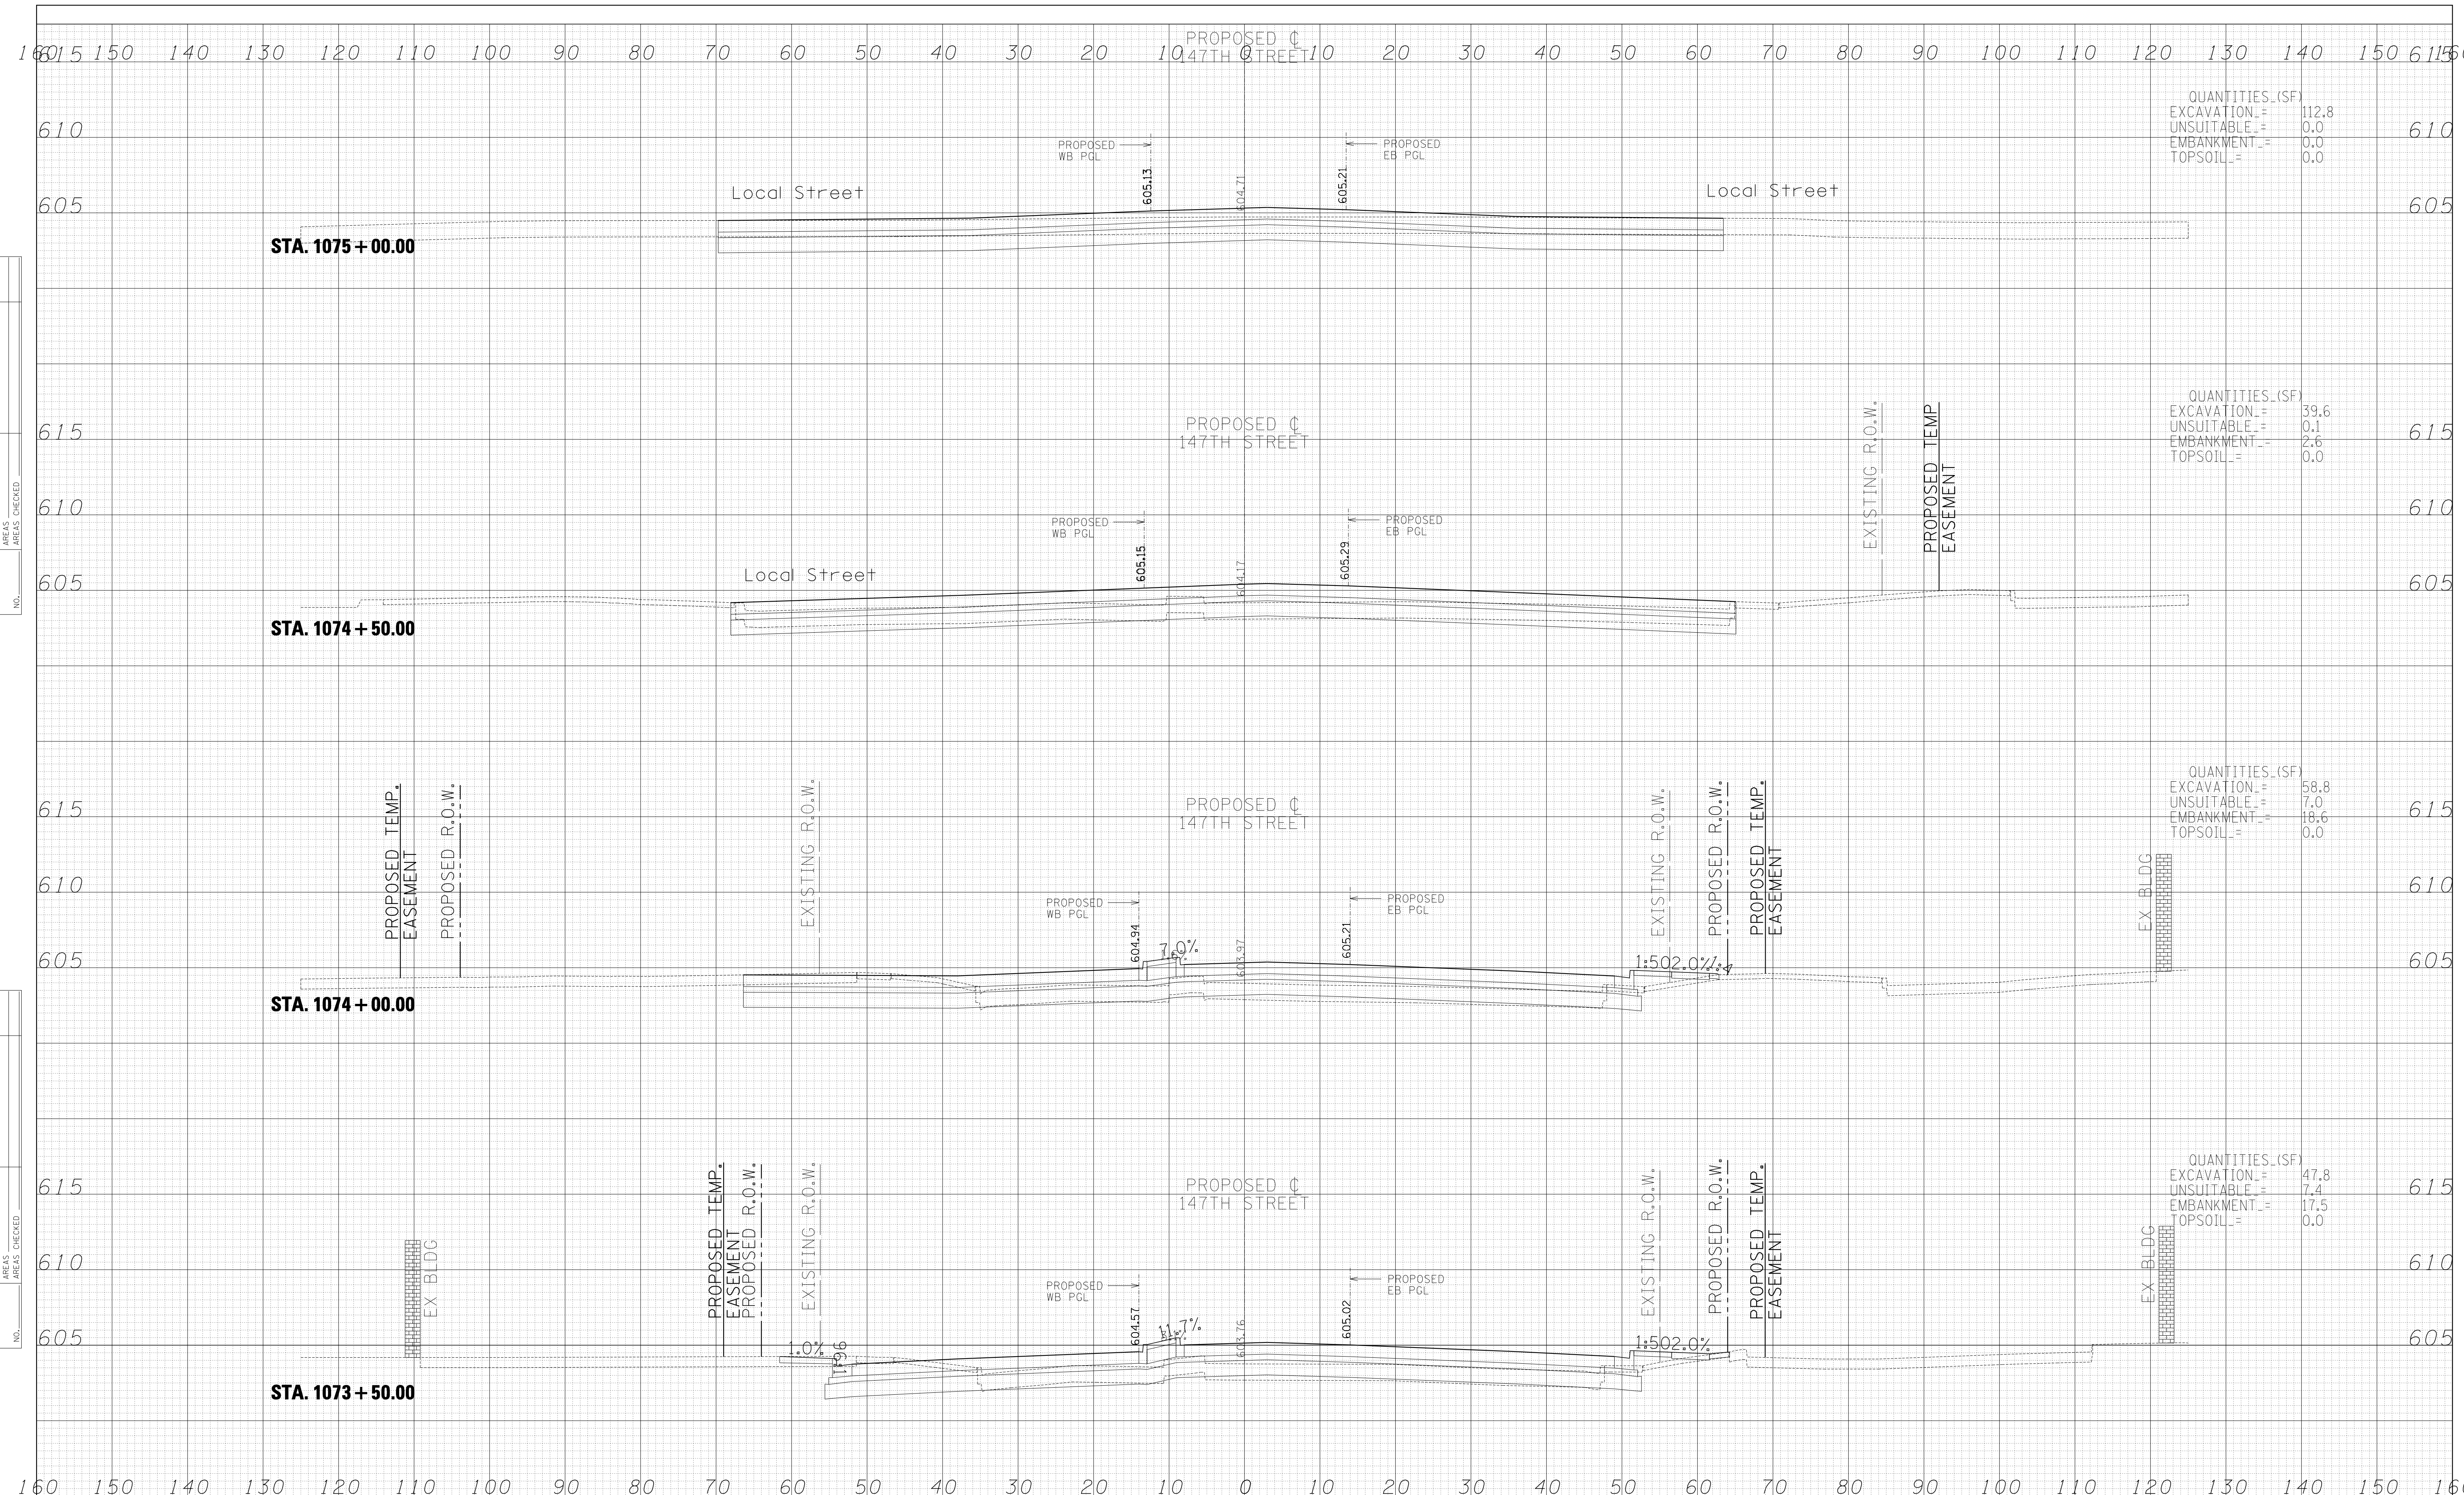

**TYLIN INTERNATIONAL**

USER NAME	=		DESIGNED	-	JPM	REVISED	-	
			DRAWN	-	JDF	REVISED	-	
PLOT SCALE	=		CHECKED	-	JPM	REVISED	-	
PLOT DATE	=		DATE	-	2/24/2012	REVISED	-	

**STATE OF ILLINOIS  
DEPARTMENT OF TRANSPORTATION**

**I-294 AT I-57 INTERCHANGE PROJECT  
PROPOSED 147TH STREET CROSS SECTIONS**

SCALE: 1" = 10' V, 1" = 100' H

SHEET NO. OF SHEETS STA. 1073+50.00 TO STA. 1075+00.00

F.A. RTE.	SECTION	COUNTY	TOTAL SHEETS	SHEET NO.
57	1414.2B	COOK	577	550
CONTRACT NO. 60M57				
FED. ROAD DIST. NO. ILLINOIS FED. AID PROJECT				

p:\602540(57-294)\road\p10\_147th\P10\_XS\_147TH.SHT.dgn