


DATE	
BY	
SURVEYED	
PLOTTED	
TEMPLATE	
AREAS	
CHECKED	
NO.	

DATE	
BY	
ORIGINAL SURVEY	
NOTE BOOK	
AREAS	
CHECKED	
NO.	

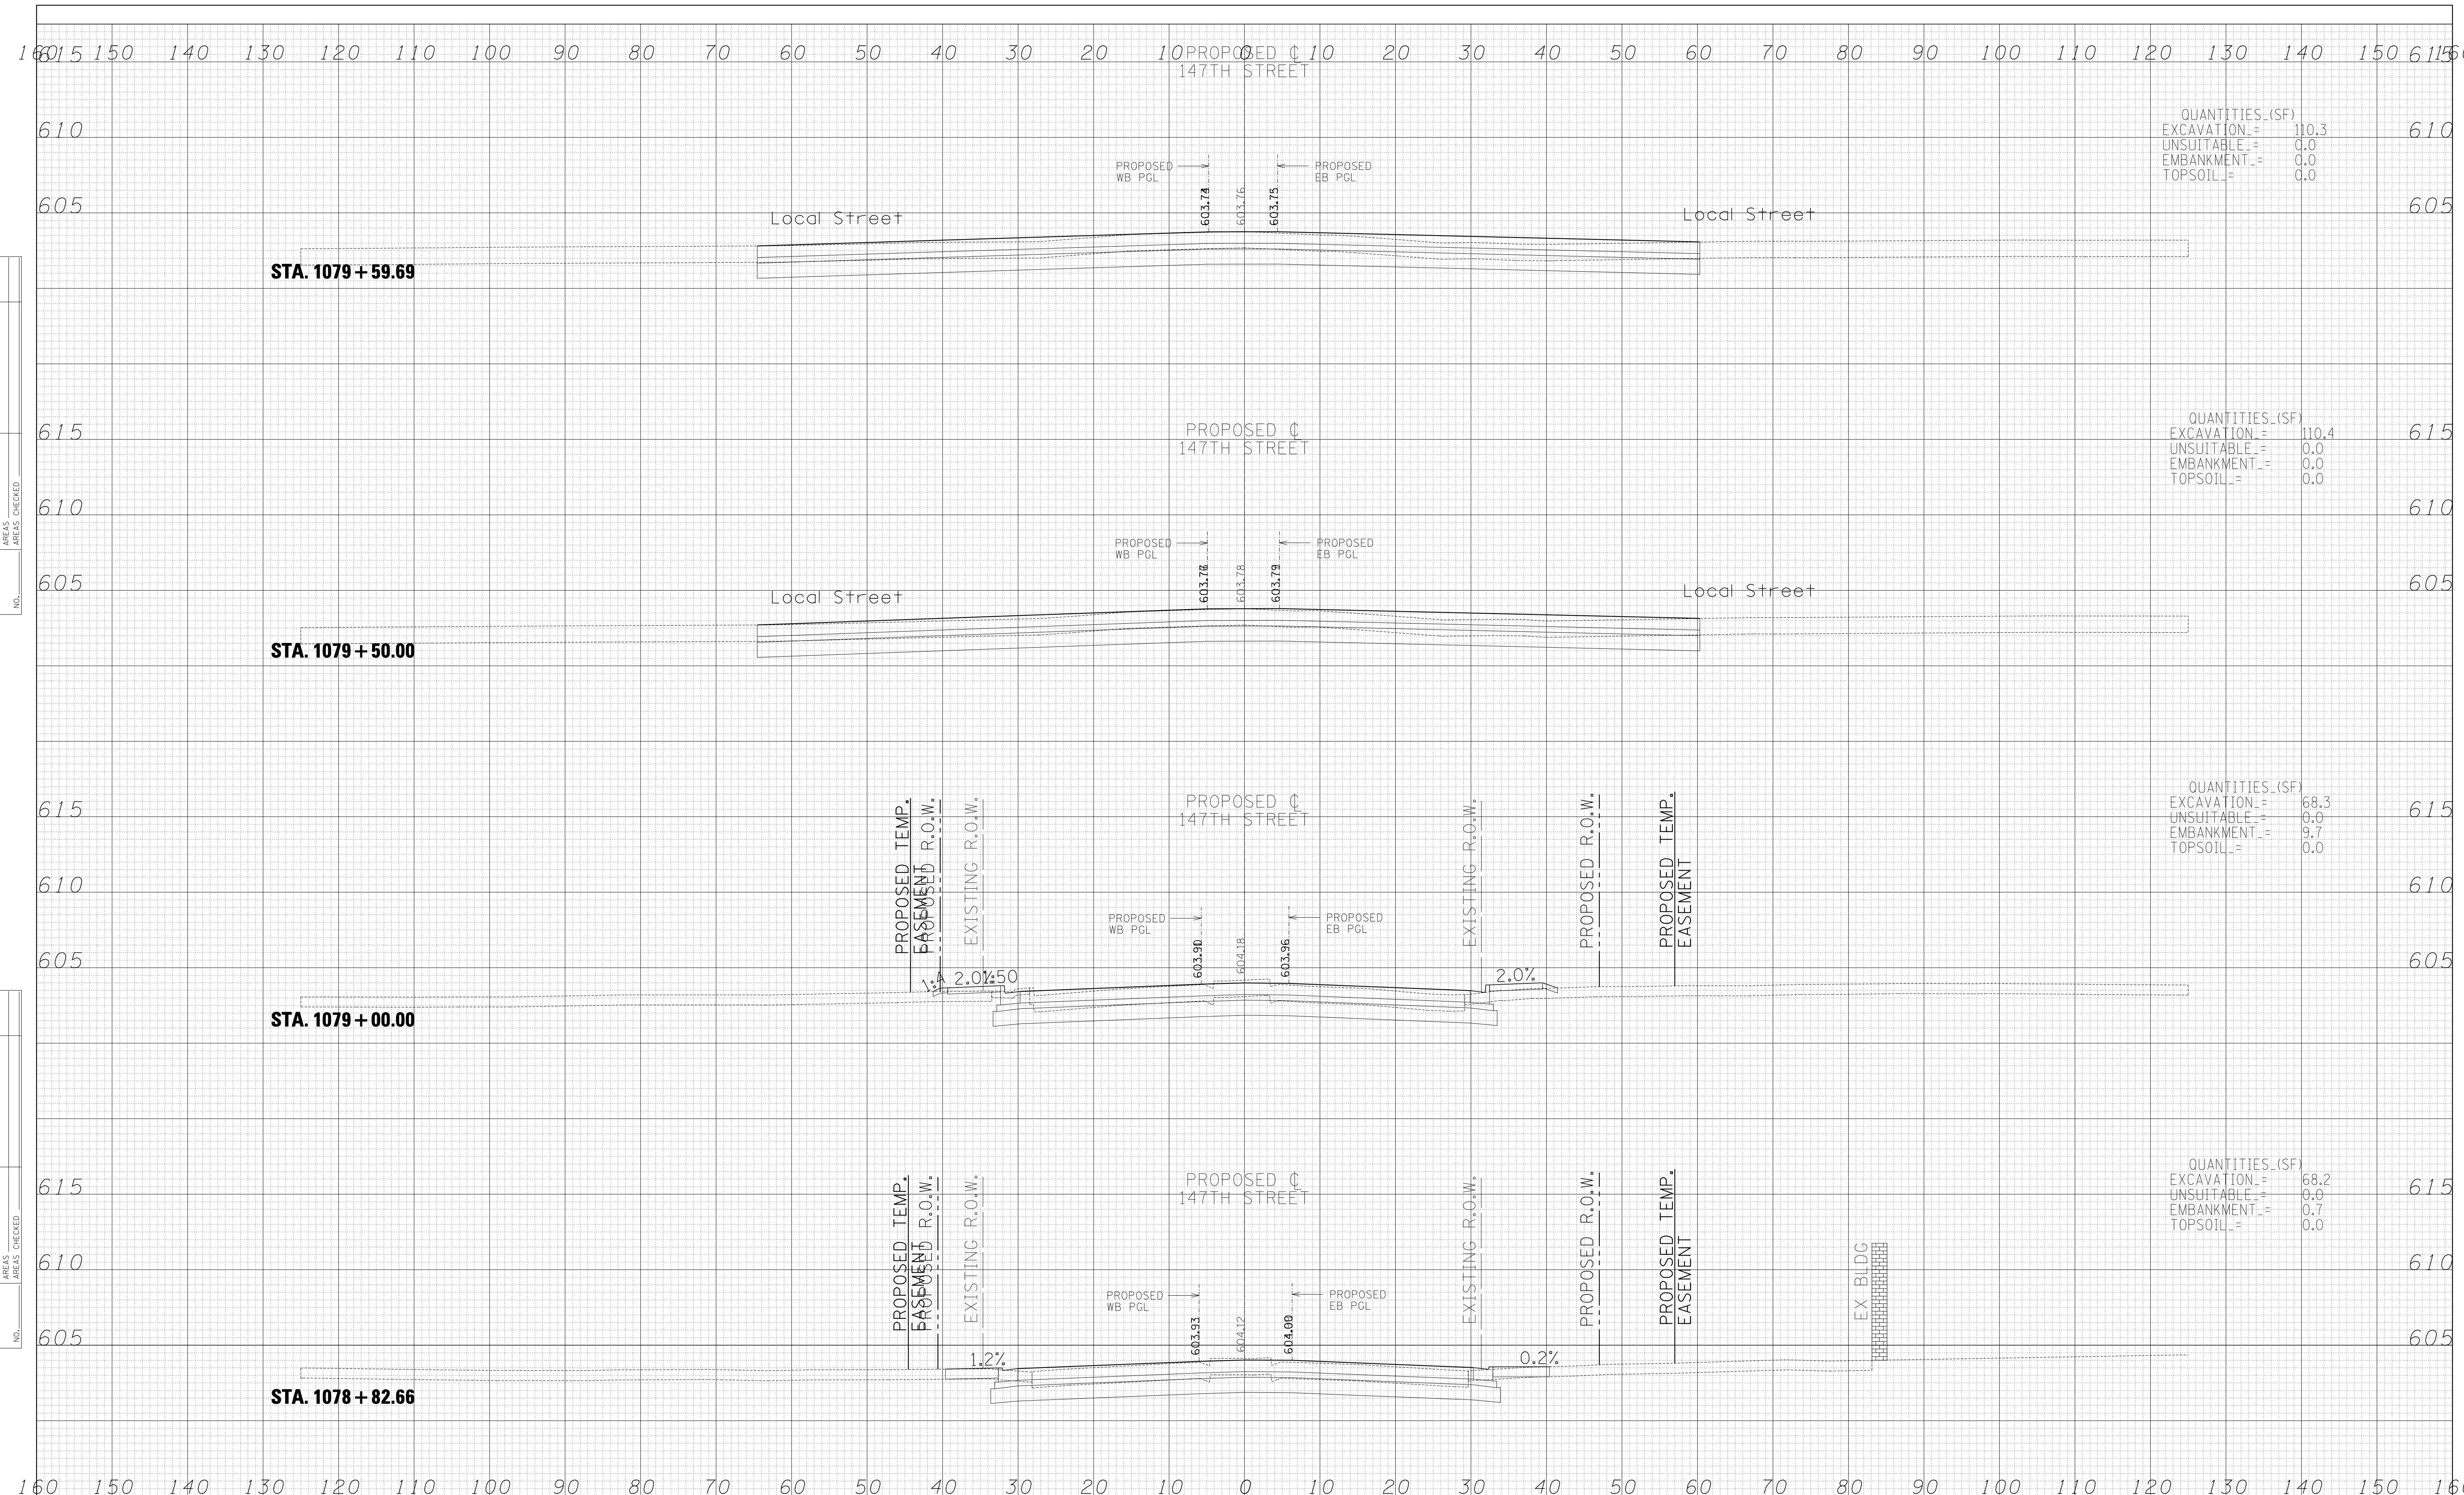

QUANTITIES (SF)		
EXCAVATION	= 110.3	610
UNSUITABLE	= 0.0	
EMBANKMENT	= 0.0	
TOPSOIL	= 0.0	

QUANTITIES (SF)		
EXCAVATION	= 110.4	615
UNSUITABLE	= 0.0	
EMBANKMENT	= 0.0	
TOPSOIL	= 0.0	

QUANTITIES (SF)		
EXCAVATION	= 68.3	615
UNSUITABLE	= 0.0	
EMBANKMENT	= 9.7	
TOPSOIL	= 0.0	

QUANTITIES (SF)		
EXCAVATION	= 68.2	615
UNSUITABLE	= 0.0	
EMBANKMENT	= 0.7	
TOPSOIL	= 0.0	

**TYLIN** INTERNATIONAL

USER NAME	=	DESIGNED	- JPM	REVISED	-
		DRAWN	- JDF	REVISED	-
PLOT SCALE	=	CHECKED	- JPM	REVISED	-
PLOT DATE	=	DATE	- 2/24/2012	REVISED	-

**STATE OF ILLINOIS  
DEPARTMENT OF TRANSPORTATION**

**I-294 AT I-57 INTERCHANGE PROJECT  
PROPOSED 147TH STREET CROSS SECTIONS**

SCALE: 1" = 10' V, 1" = 100' H

SHEET NO. OF SHEETS STA. 1078+82.66 TO STA. 1079+59.69

F.A. RTE.	SECTION	COUNTY	TOTAL SHEETS	SHEET NO.
57	1414.2B	COOK	577	553
				CONTRACT NO. 60M57
FED. ROAD DIST. NO. ILLINOIS FED. AID PROJECT				

p:\602540(57-294)\road\p10\_147th\PI0\_XS\_147TH.SHT.dgn