


FINAL SURVEY	SURVEYED	BY	DATE
SURVEY	PLOTTED		
NOTE BOOK	TEMPLATE		
AREAS	CHECKED		
NO.			

ORIGINAL SURVEY	SURVEYED	BY	DATE
SURVEY	PLOTTED		
NOTE BOOK	TEMPLATE		
AREAS	CHECKED		
NO.			

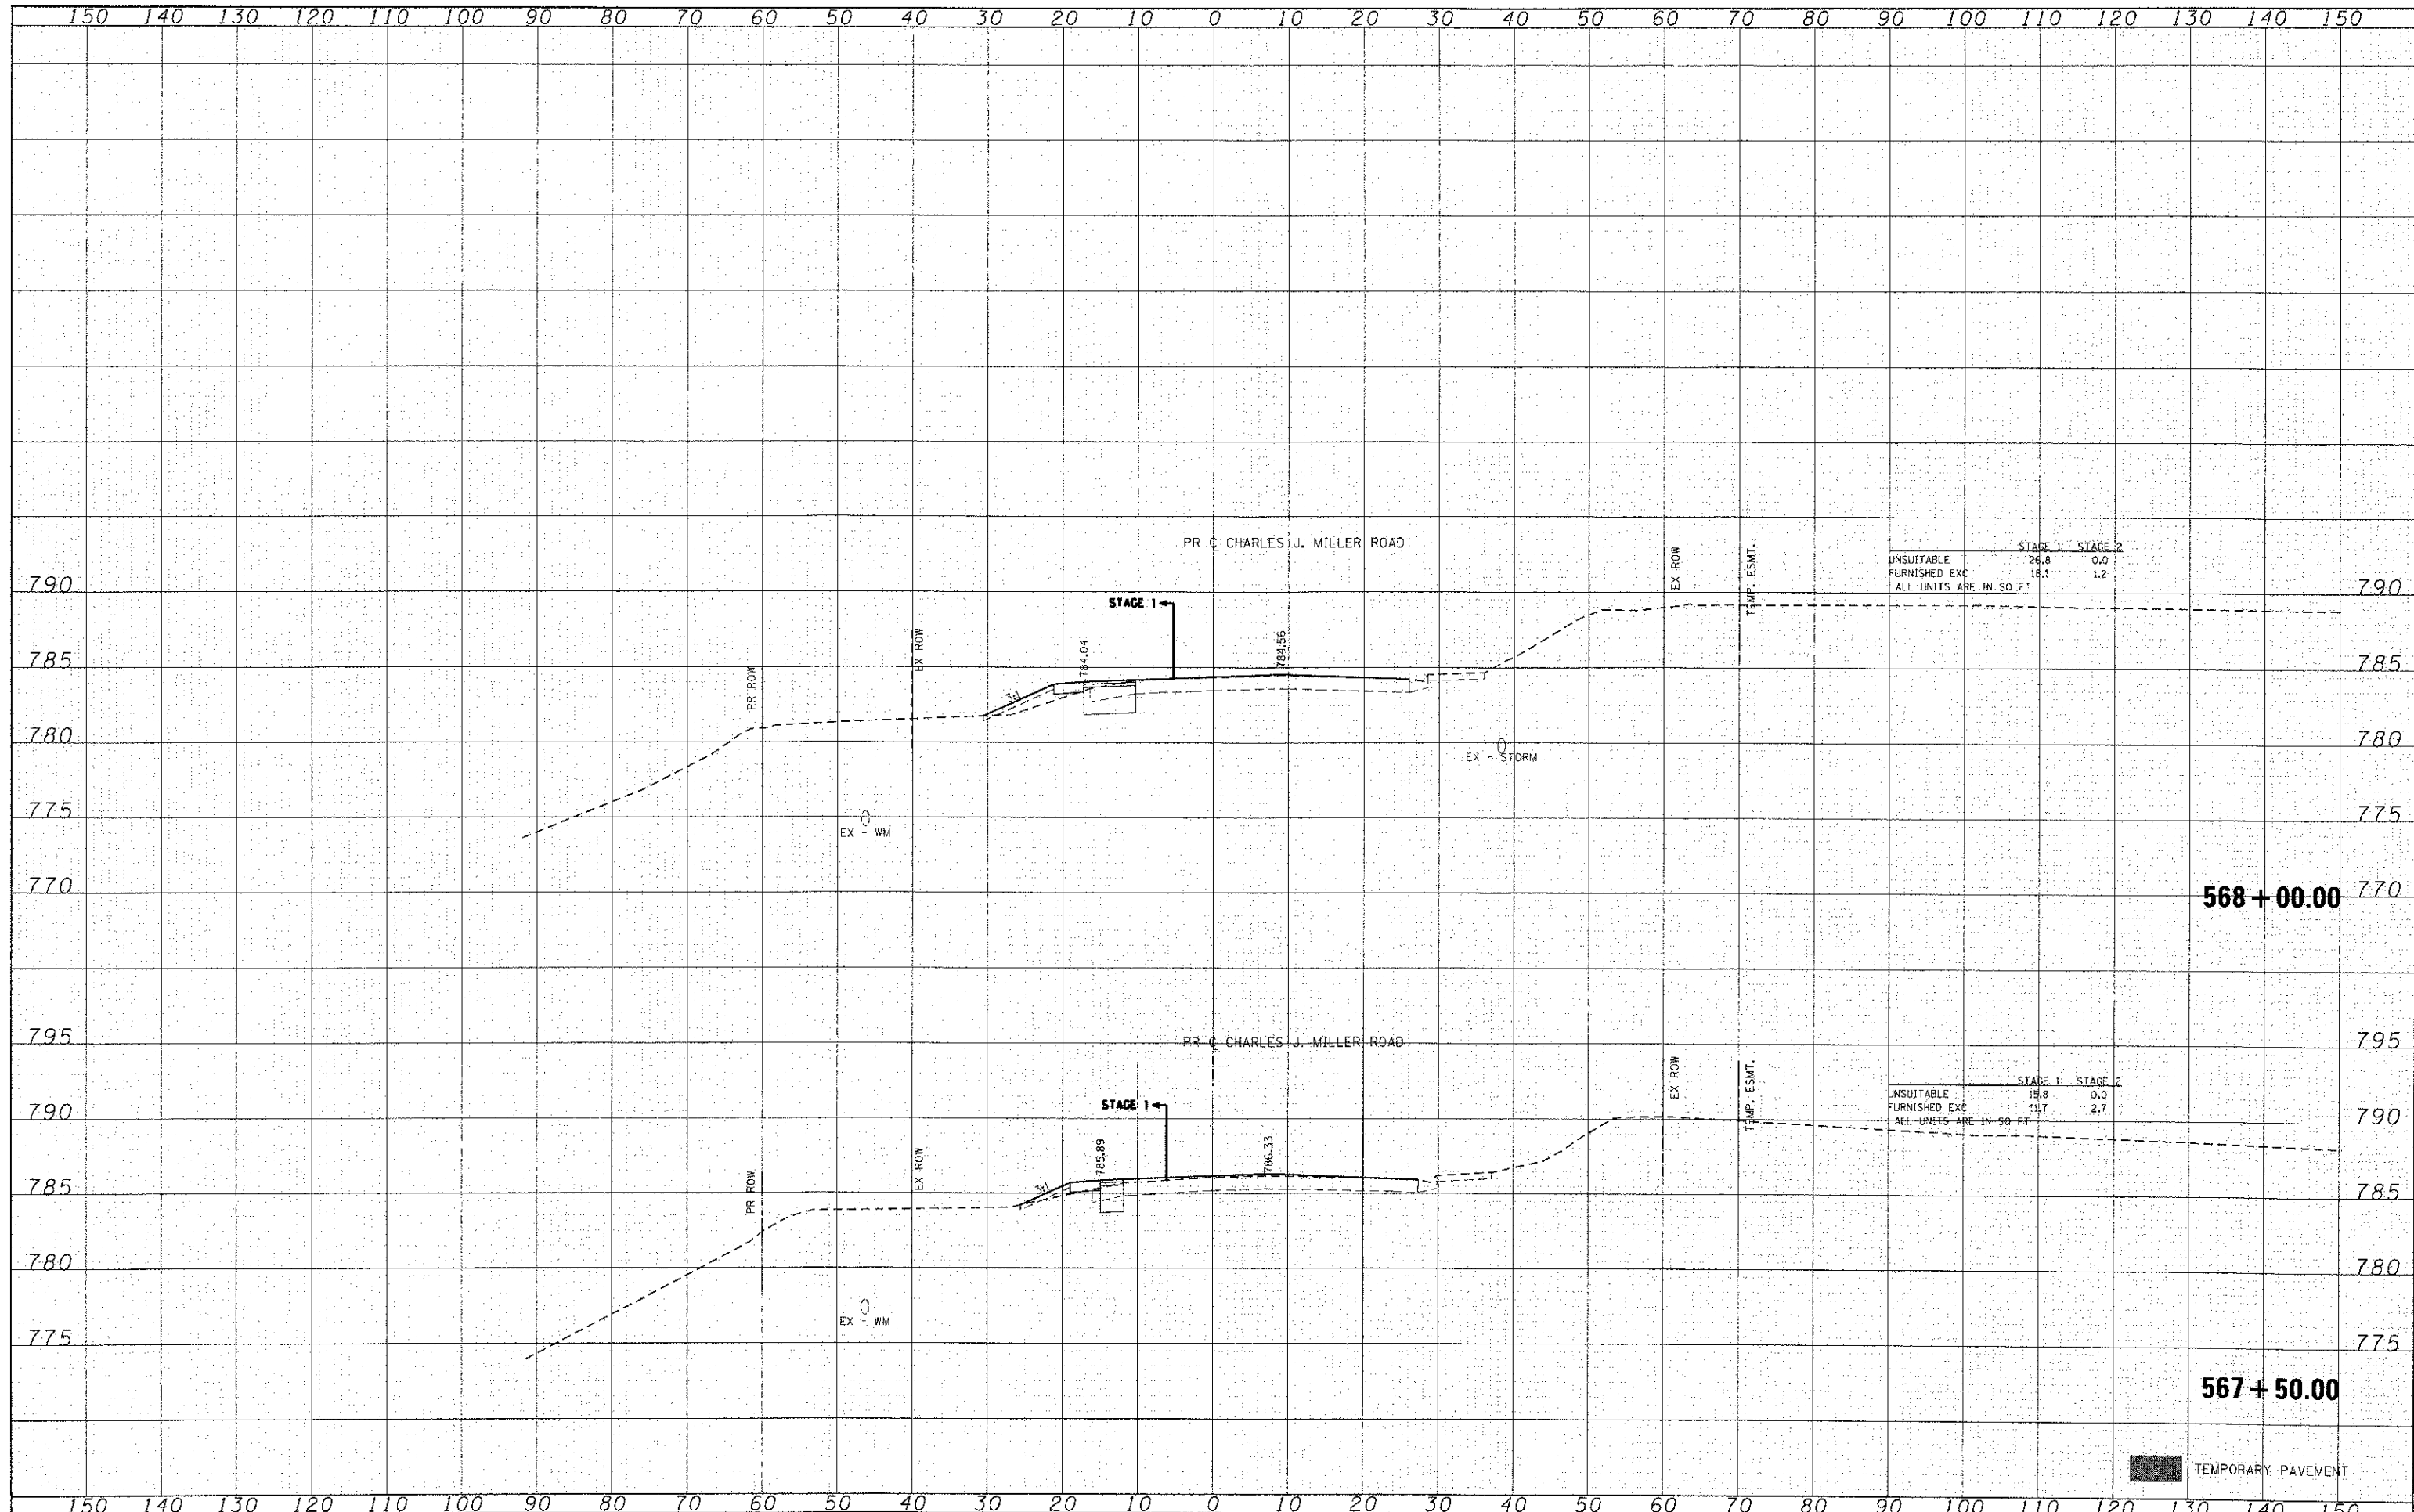

	STAGE 1	STAGE 2
INSUITABLE	26.8	0.0
FURNISHED EXC	18.1	1.2
ALL UNITS ARE IN SQ FT		

	STAGE 1	STAGE 2
INSUITABLE	19.8	0.0
FURNISHED EXC	11.7	2.7
ALL UNITS ARE IN SQ FT		