


FINAL SURVEYED	DATE
SKETCH	
PLOTTED	
TEMPLATE	
NOTE BOOK	
AREAS CHECKED	
NO.	

ORIGINAL SURVEYED	DATE
SKETCH	
PLOTTED	
TEMPLATE	
NOTE BOOK	
AREAS CHECKED	
NO.	

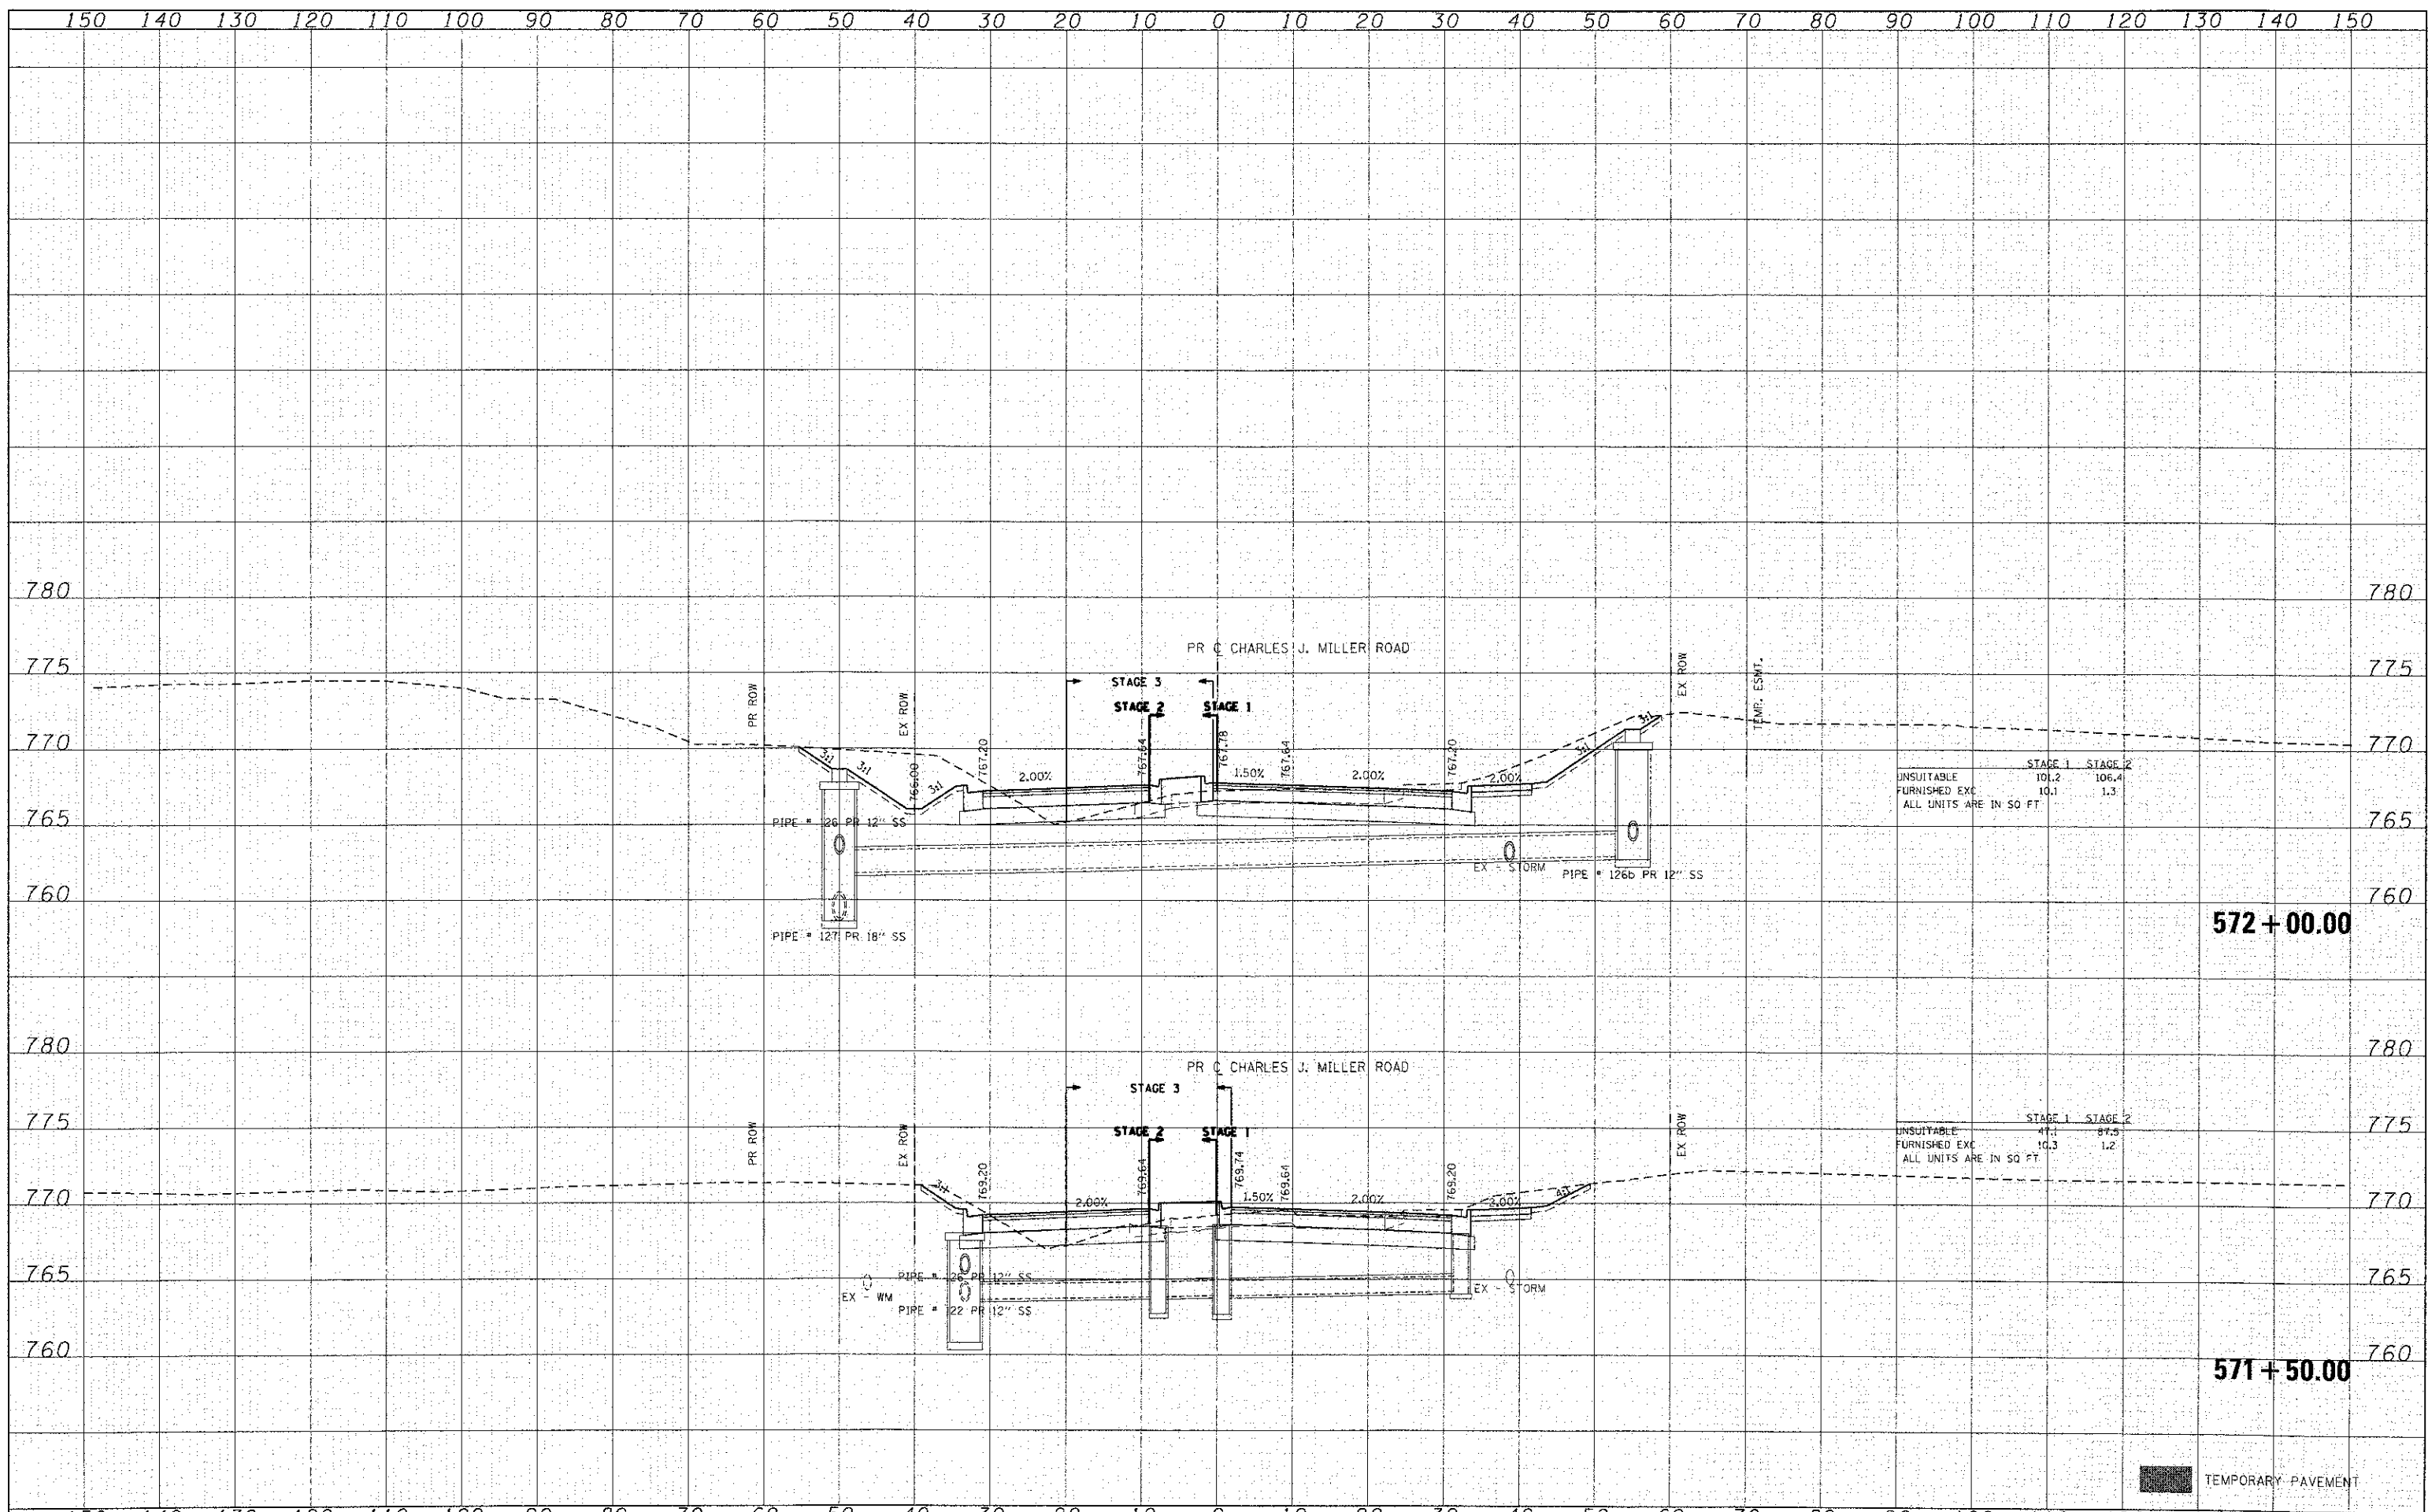

	STAGE 1	STAGE 2
UNSUITABLE	101.2	106.4
FURNISHED EXC	10.1	1.3
ALL UNITS ARE IN SQ FT		

	STAGE 1	STAGE 2
UNSUITABLE	41.1	81.5
FURNISHED EXC	10.3	1.2
ALL UNITS ARE IN SQ FT		

TEMPORARY PAVEMENT