


DATE	
BY	
FINAL SURVEY	SURVEYED
NOTE BOOK	PLOTTED
NO.	TEMPLATE
	AREAS CHECKED
	AREAS CHECKED

DATE	
BY	
ORIGINAL SURVEY	SURVEYED
NOTE BOOK	PLOTTED
NO.	TEMPLATE
	AREAS CHECKED
	AREAS CHECKED

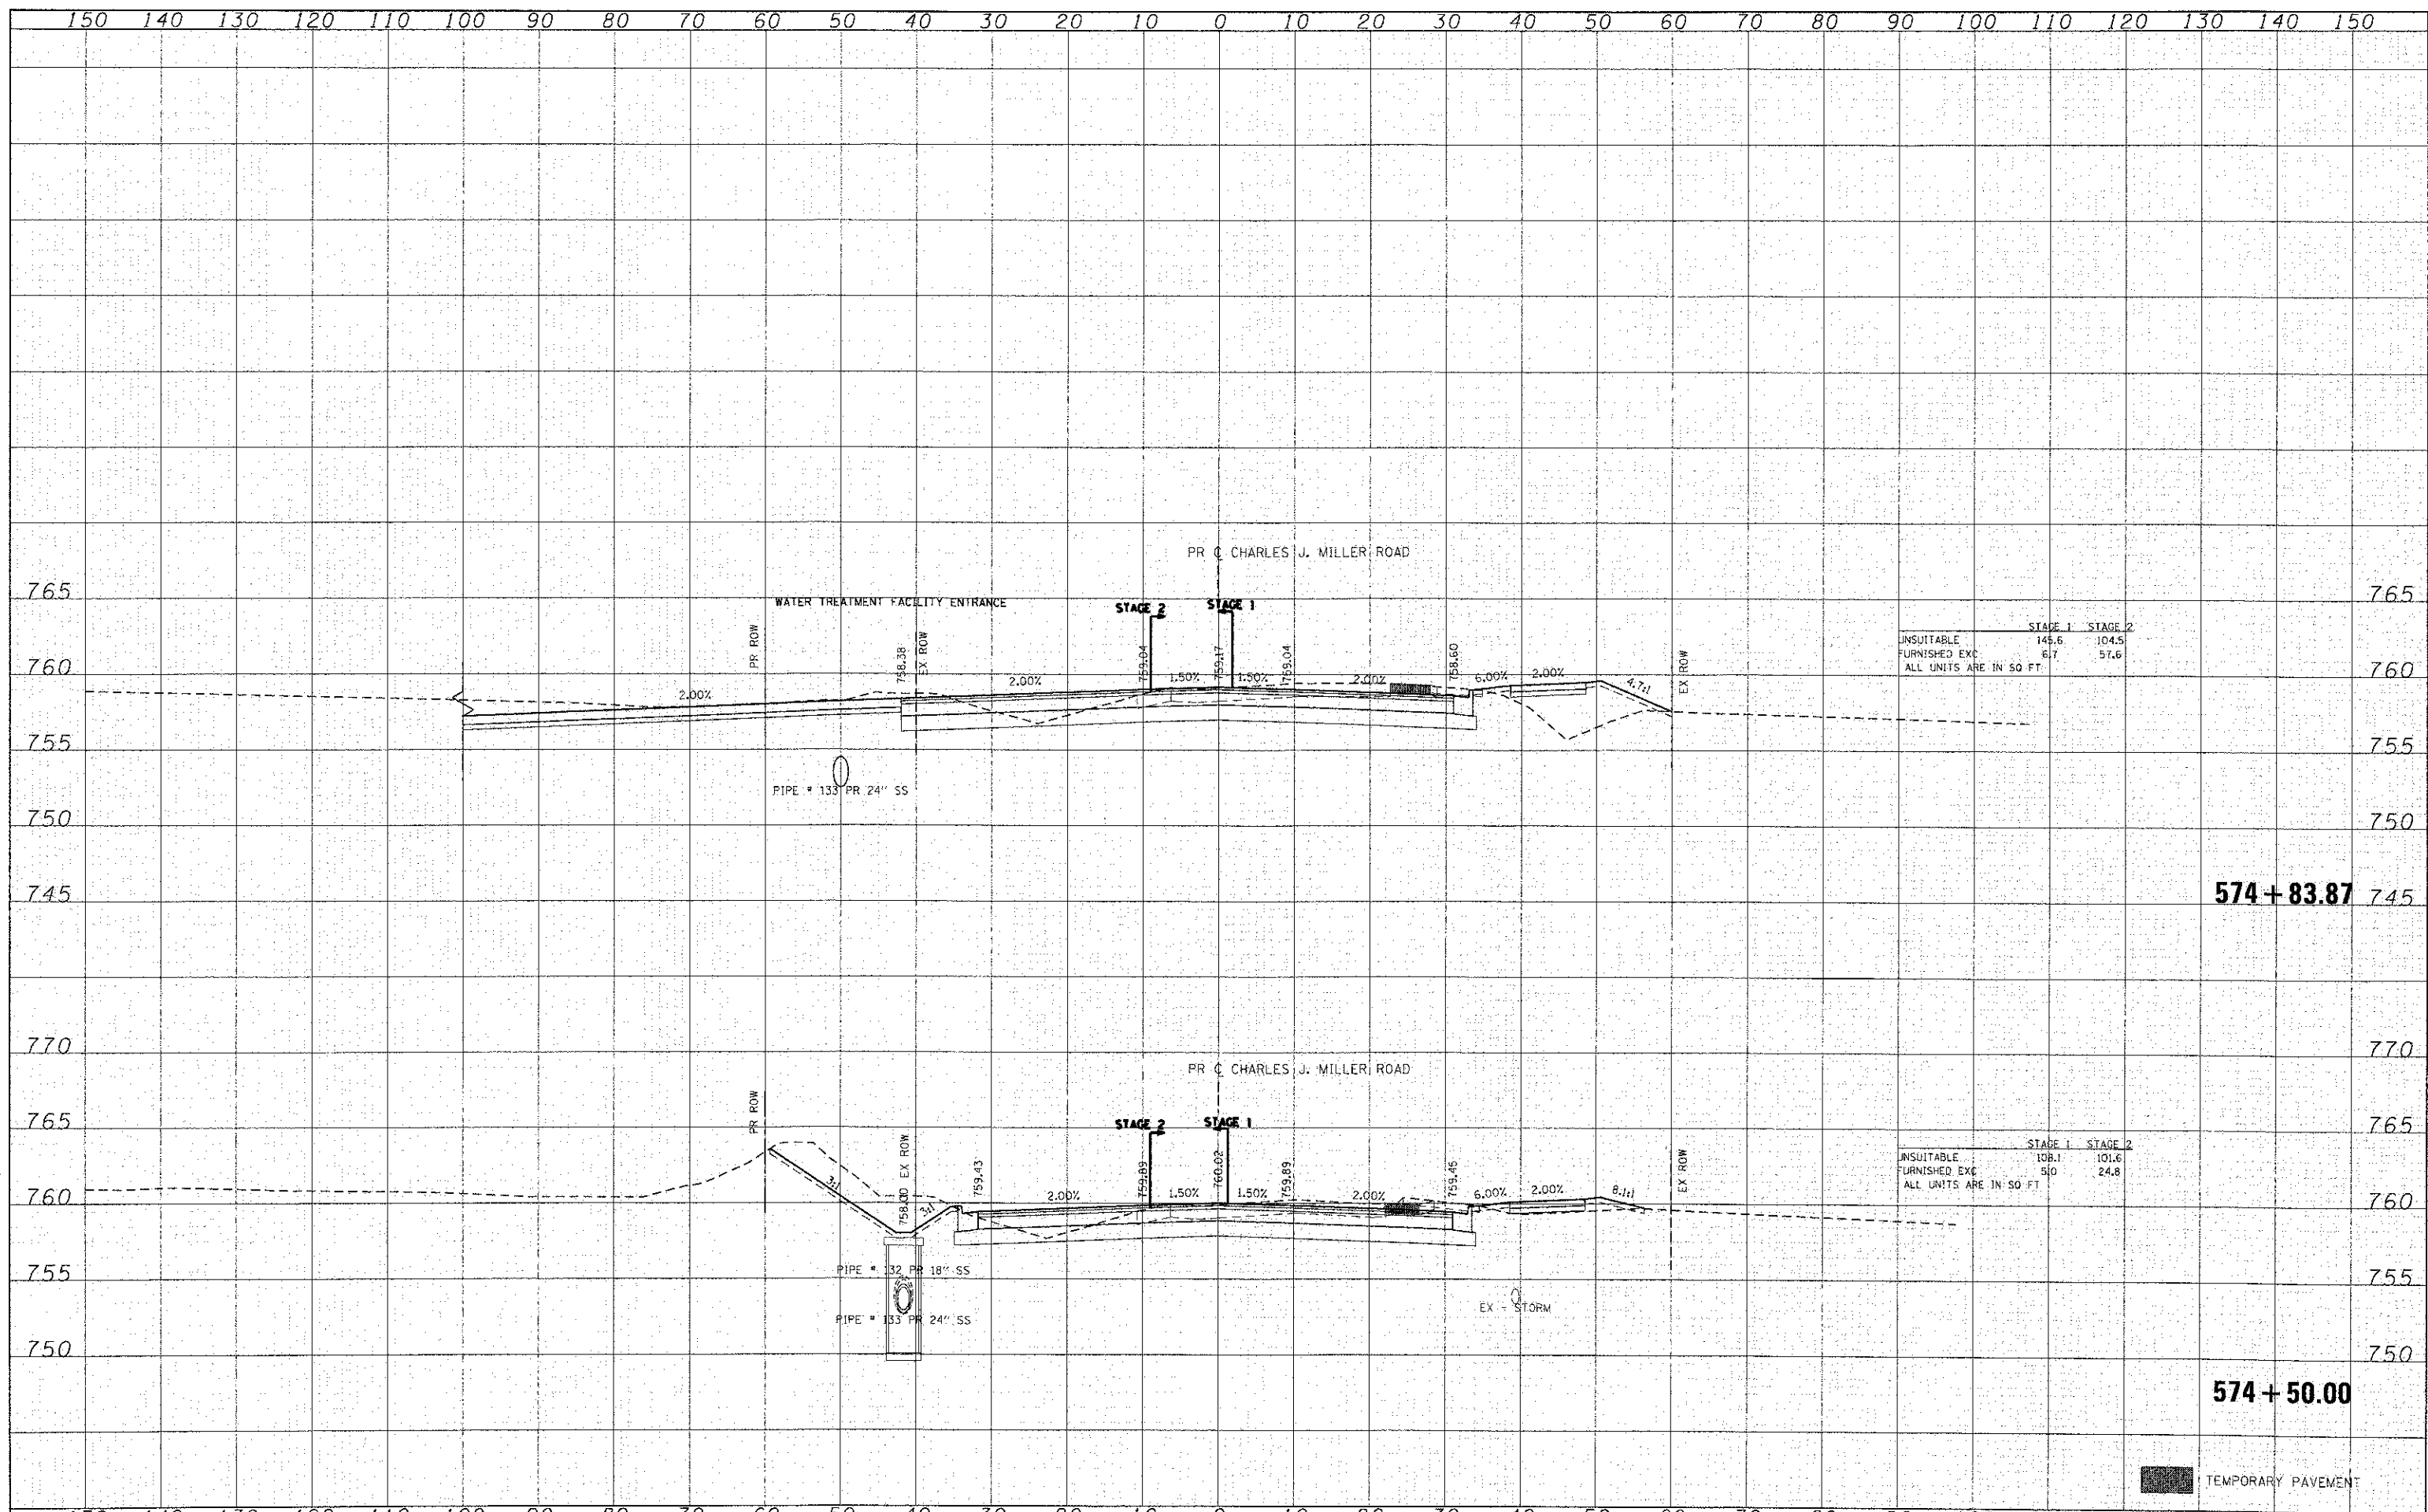

	STAGE 1	STAGE 2
INSUITABLE	145.6	104.5
FURNISHED EXC	6.7	57.6
ALL UNITS ARE IN SQ FT		

	STAGE 1	STAGE 2
INSUITABLE	108.1	101.6
FURNISHED EXC	5.0	24.8
ALL UNITS ARE IN SQ FT		