


DATE: \_\_\_\_\_  
 BY: \_\_\_\_\_  
 FINAL SURVEY PLOTTED \_\_\_\_\_  
 SURVEY NOTE BOOK AREAS CHECKED \_\_\_\_\_

DATE: \_\_\_\_\_  
 BY: \_\_\_\_\_  
 ORIGINAL SURVEY PLOTTED \_\_\_\_\_  
 SURVEY NOTE BOOK AREAS CHECKED \_\_\_\_\_

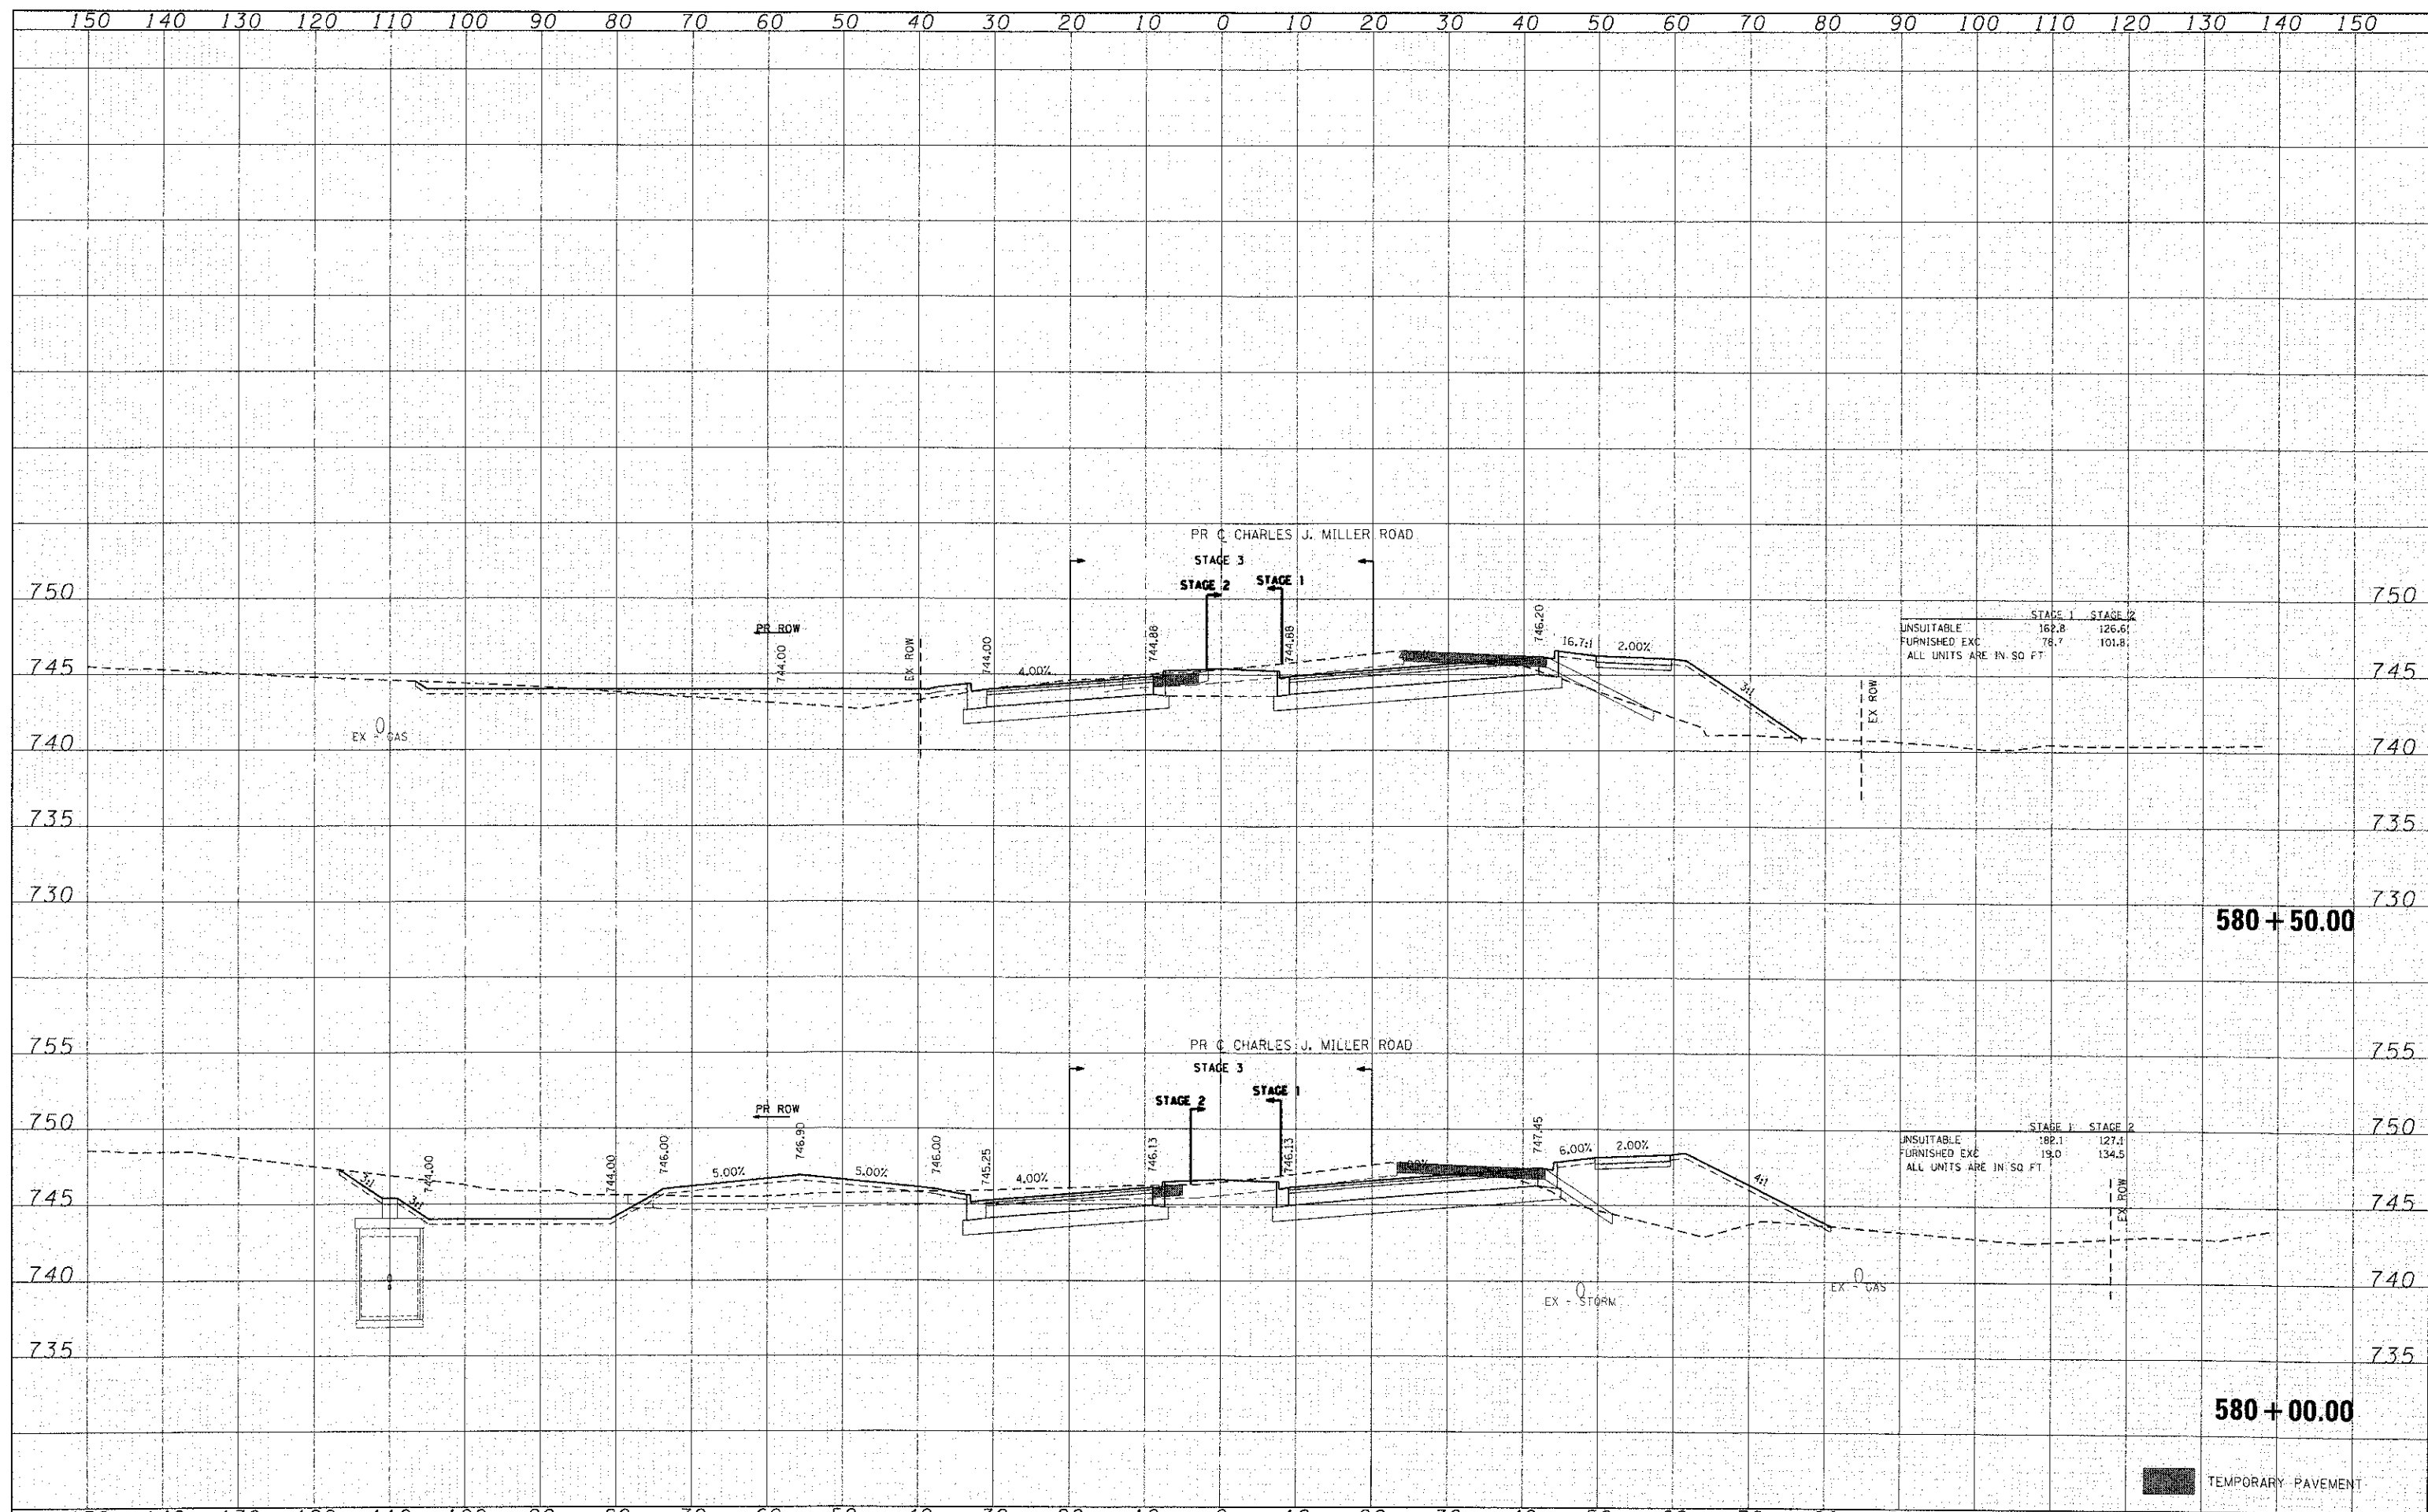

	STAGE 1	STAGE 2
UNSUITABLE	162.8	126.6
FURNISHED EXC	78.7	101.8
ALL UNITS ARE IN SQ FT		

	STAGE 1	STAGE 2
UNSUITABLE	189.1	127.1
FURNISHED EXC	19.0	134.5
ALL UNITS ARE IN SQ FT		