


DATE	
BY	
FINISH SURVEYED	
SURVEY PLOTTED	
NOTE BOOK	
AREAS CHECKED	
NO.	

DATE	
BY	
ORIGINAL SURVEY	
SURVEY PLOTTED	
NOTE BOOK	
AREAS CHECKED	
NO.	

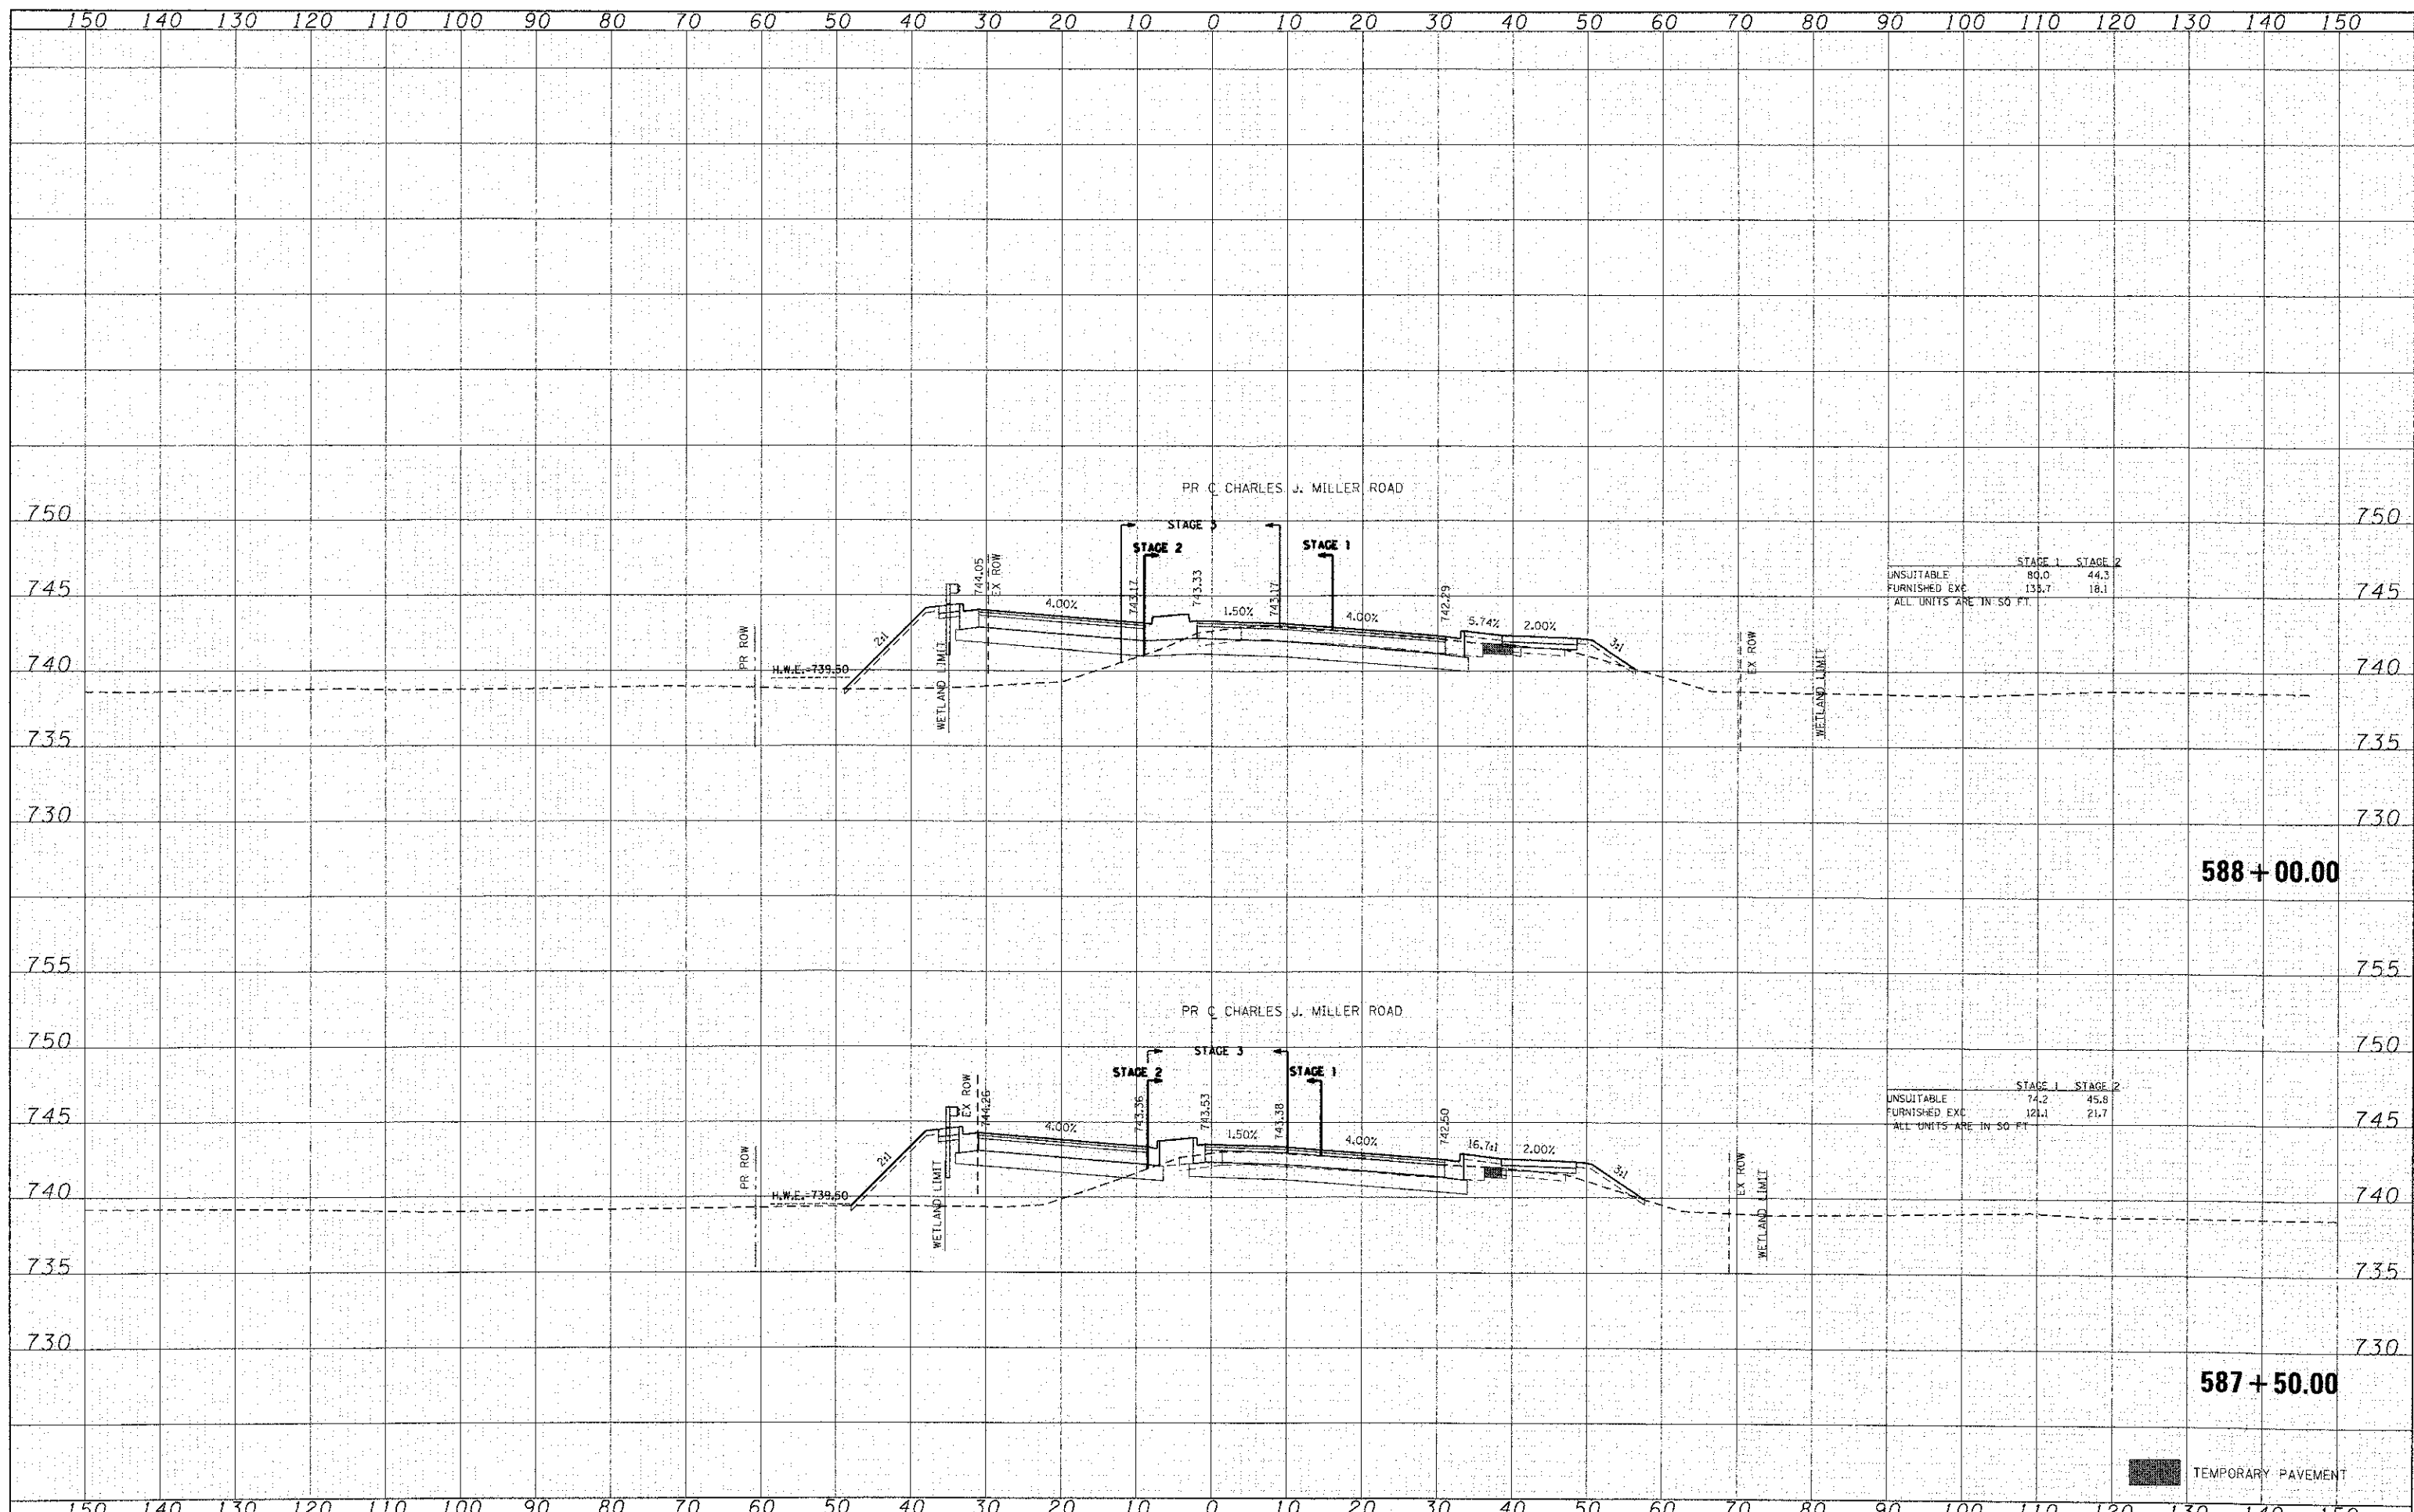

	STAGE 1	STAGE 2
UNSUITABLE	80.0	44.3
FURNISHED EXC	135.7	18.1
ALL UNITS ARE IN SQ FT.		

	STAGE 1	STAGE 2
UNSUITABLE	74.2	45.8
FURNISHED EXC	121.1	21.7
ALL UNITS ARE IN SQ FT.		

TEMPORARY PAVEMENT