


BY	DATE
FINAL SURVEY	
PLOTTED	
NOTE BOOK	
AREAS CHECKED	

BY	DATE
ORIGINAL SURVEY	
PLOTTED	
NOTE BOOK	
AREAS CHECKED	

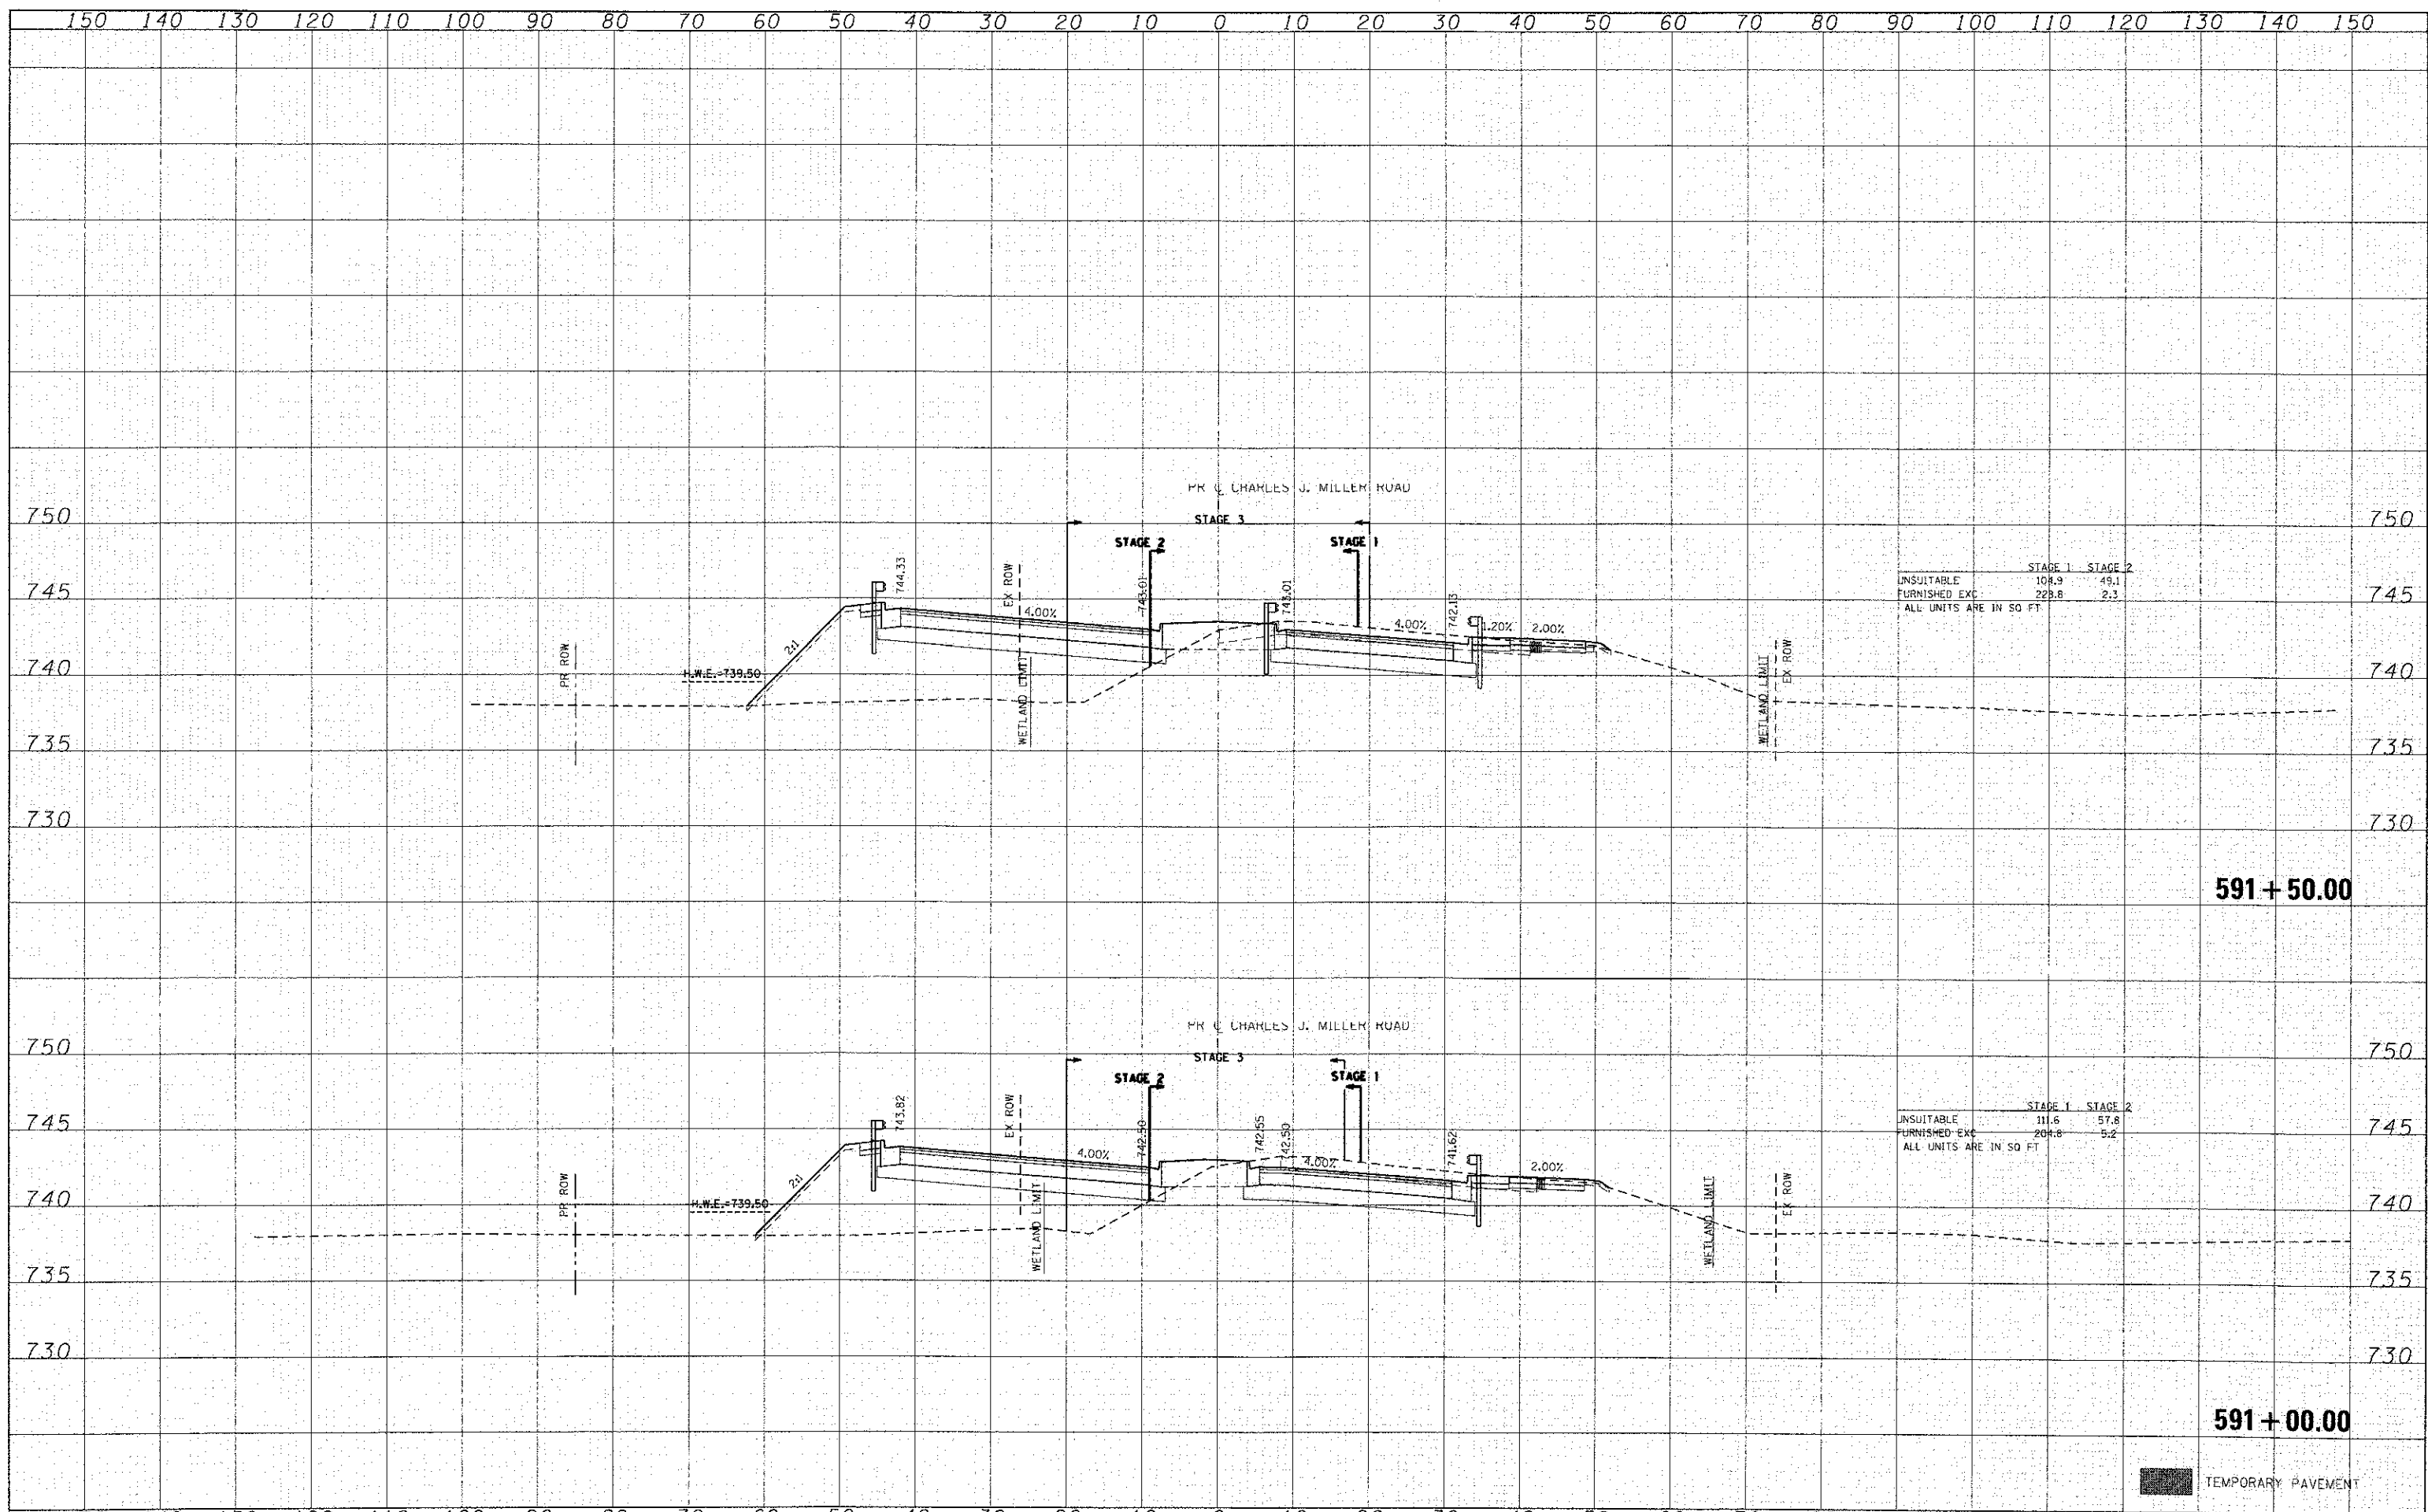

	STAGE 1	STAGE 2
UNSUITABLE	108.9	49.1
FURNISHED EXC	228.8	2.3
ALL UNITS ARE IN SQ FT		

	STAGE 1	STAGE 2
UNSUITABLE	111.6	57.8
FURNISHED EXC	204.8	5.2
ALL UNITS ARE IN SQ FT		