


DATE	
BY	
REVISION	
NO.	
DATE	
BY	
REVISION	
NO.	
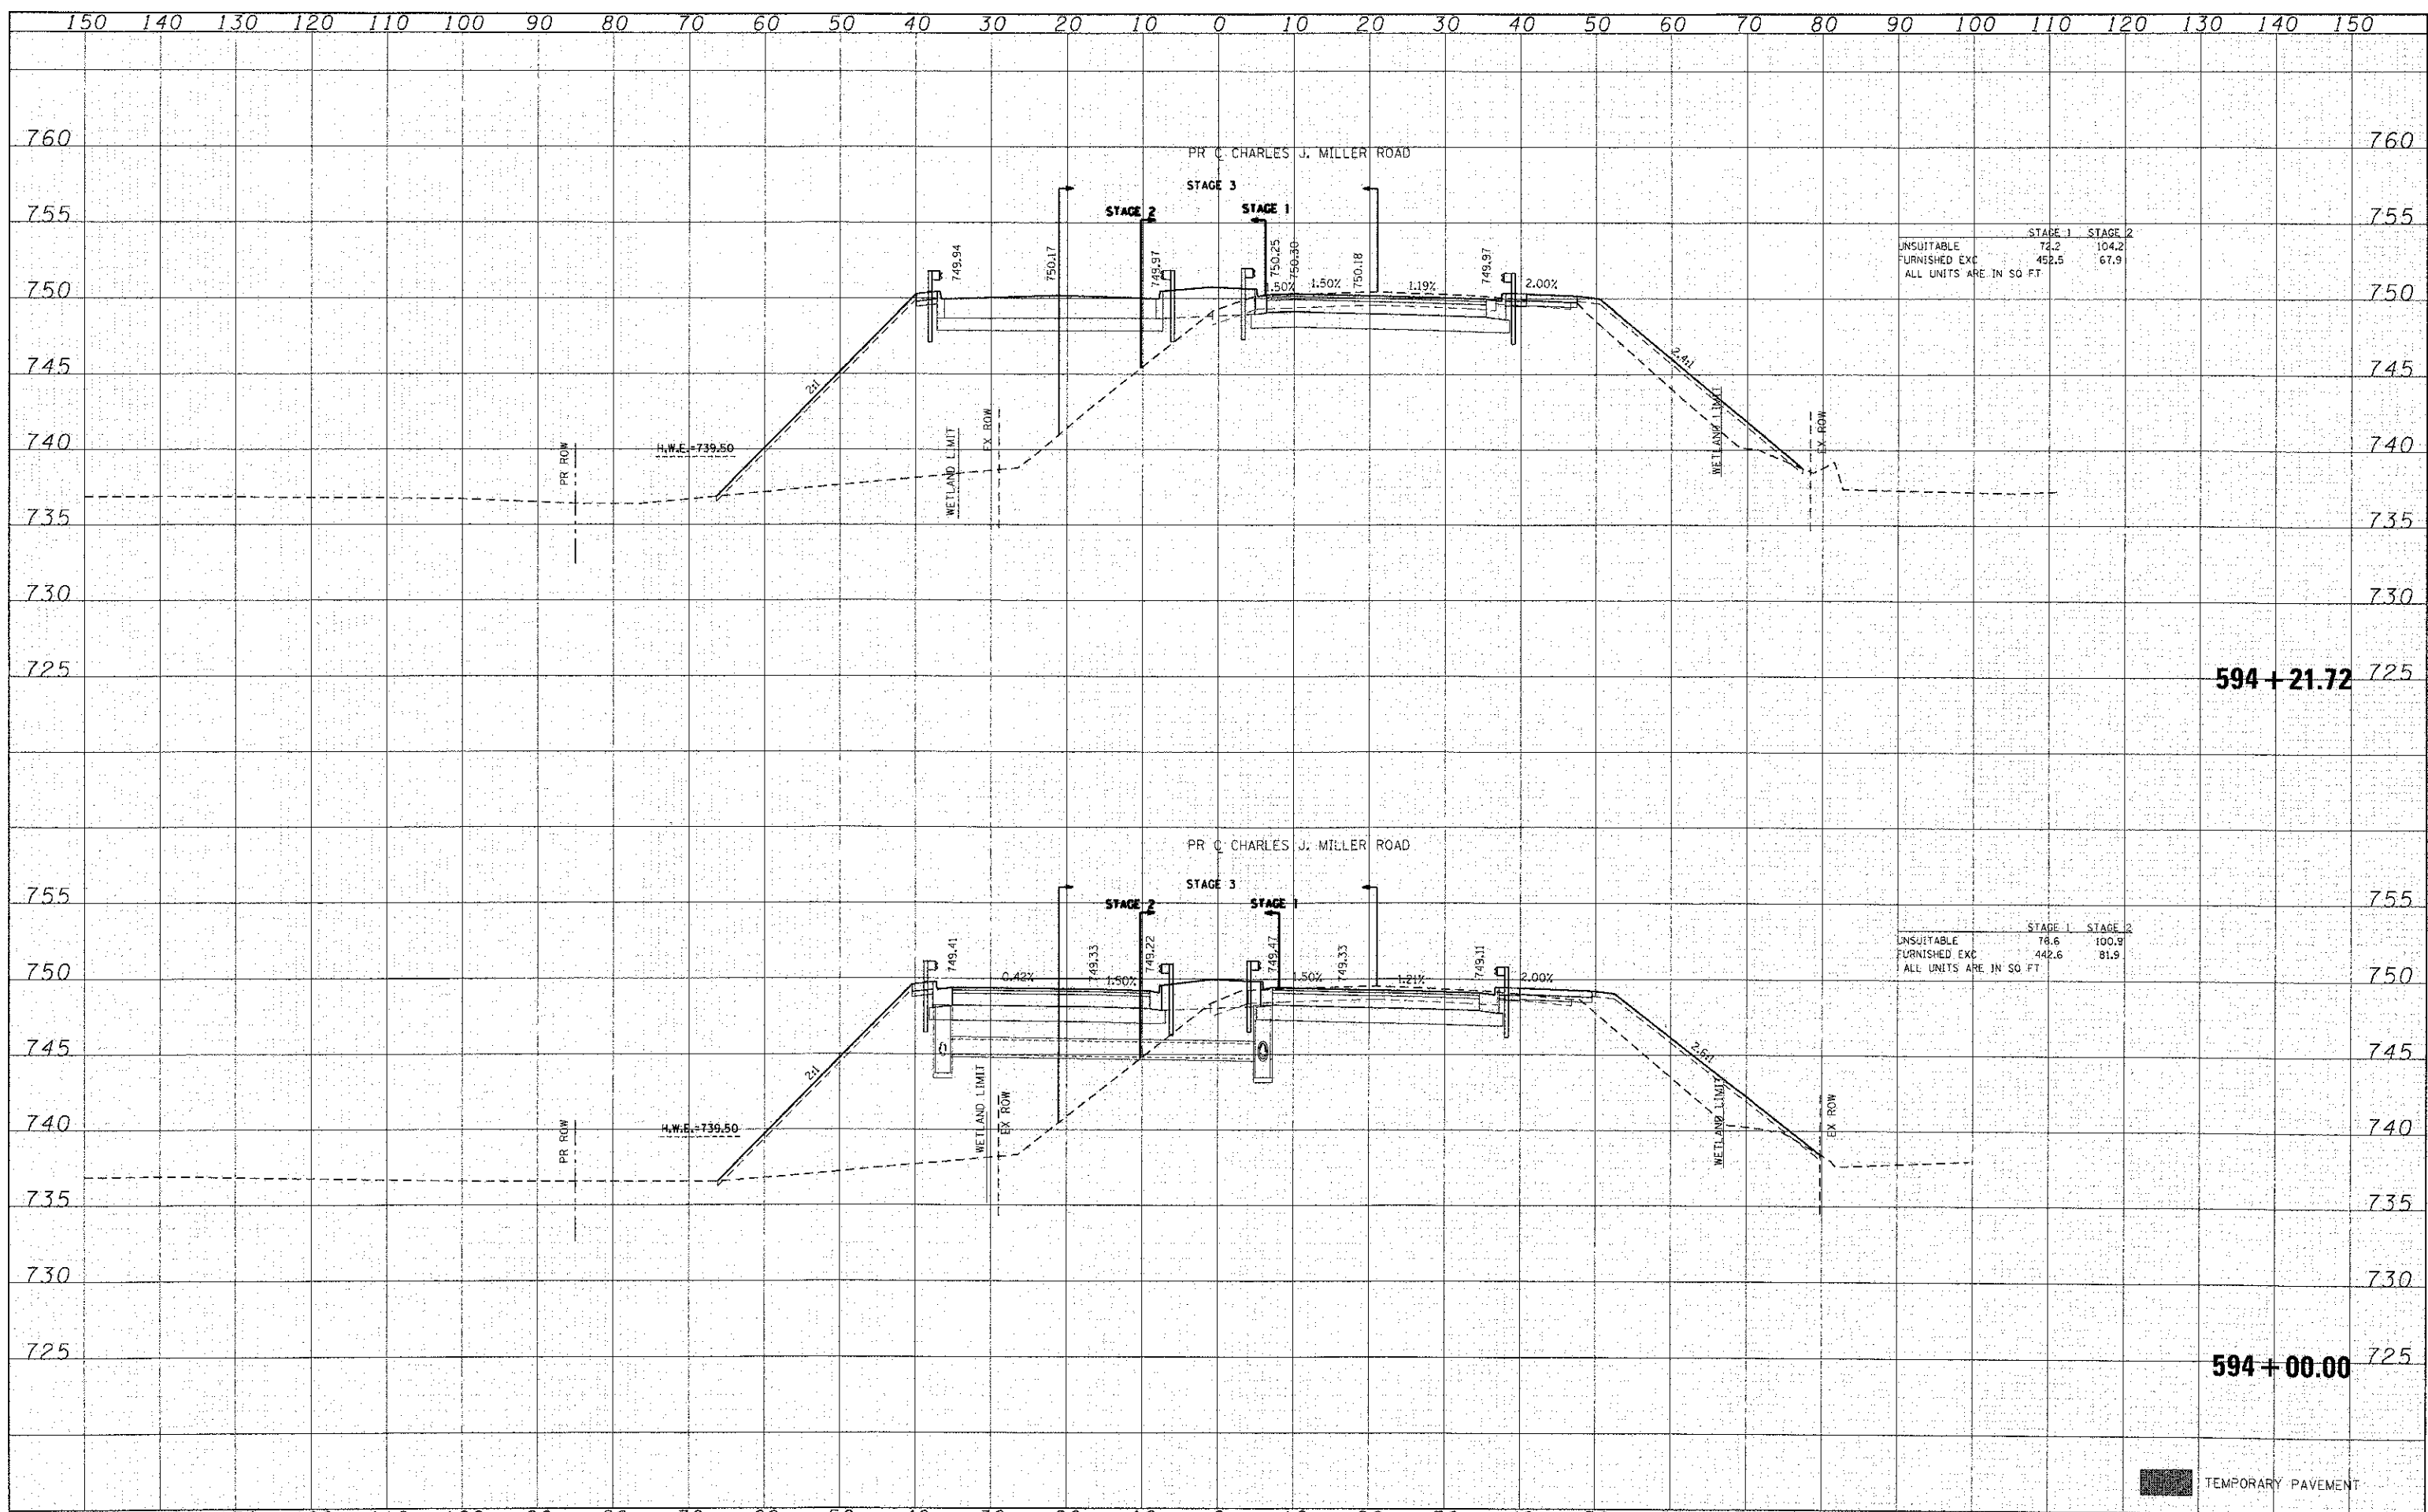

	STAGE 1	STAGE 2
UNSUITABLE	72.2	104.2
FURNISHED EXC	452.5	67.9
ALL UNITS ARE IN SQ. FT.		

	STAGE 1	STAGE 2
UNSUITABLE	78.6	100.9
FURNISHED EXC	442.6	81.9
ALL UNITS ARE IN SQ. FT.		