


ORIGINAL SURVEY	SURVEYED	BY	DATE
NOTE BOOK	PLOTTED		
	TEMPLATE		
	AREAS		
	CHECKED		

FINAL SURVEY	SURVEYED	BY	DATE
NOTE BOOK	PLOTTED		
	TEMPLATE		
	AREAS		
	CHECKED		

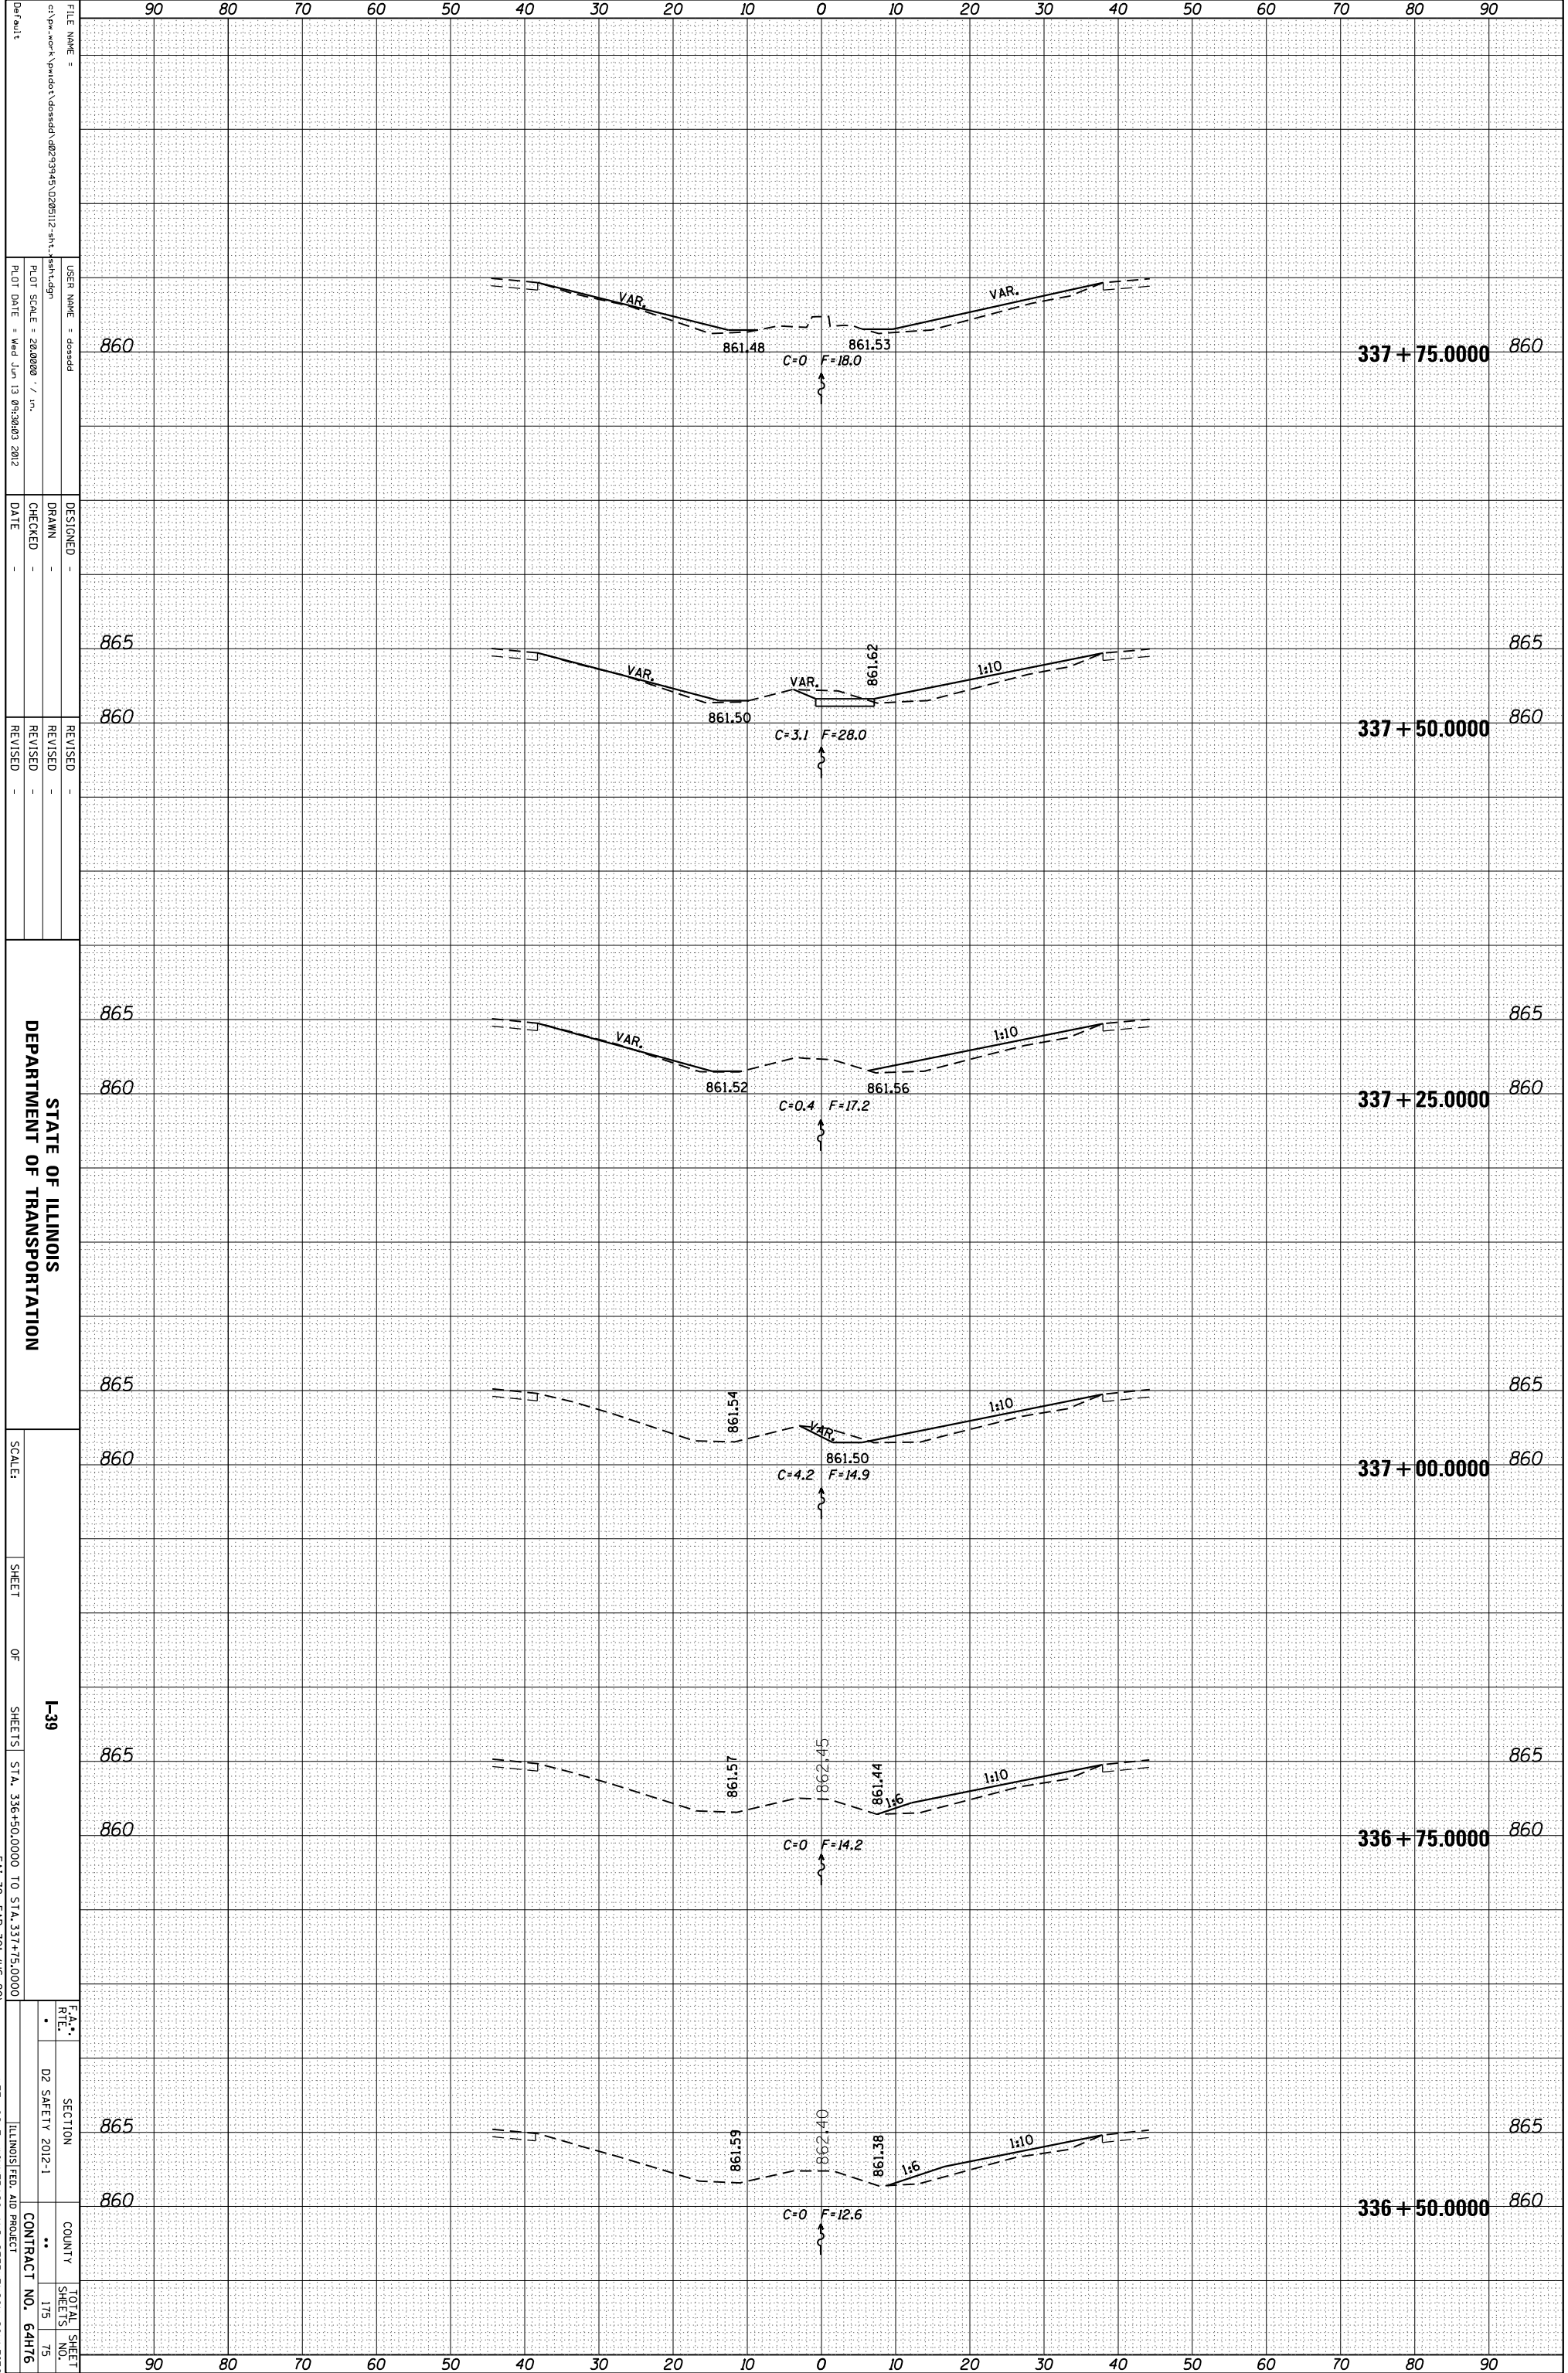

FILE NAME = c:\pwworkspace\pwworkspace\dossadd\0262112-sh\sh-hdrn
 USER NAME = dossadd
 PLOT SCALE = 28.0000 / in.
 PLOT DATE = Wed Jun 13 09:30:03 2012

DESIGNED -
 DRAWN -
 CHECKED -
 DATE -

REVISIED -
 REVISIED -
 REVISIED -

STATE OF ILLINOIS
 DEPARTMENT OF TRANSPORTATION

SCALE: SHEET OF SHEETS I-39 STA. 336+50.0000 TO STA. 337+75.0000
 * FAI 39, FAP 301 (US 20)

SECTION 02 SAFETY 2012-1
 COUNTY **
 TOTAL SHEET NO. 175
 SHEETS 75
 CONTRACT NO. 64H76
 ILLINOIS FED. AID PROJECT
 ** LEE, OGLE, WINNEBAGO AND STEPHENSON COUNTIES