


ORIGINAL SURVEY	SURVEYED	BY	DATE
NOTE BOOK	PLOTTED		
	TEMPLATE		
	AREAS		
	AREAS CHECKED		

FINAL SURVEY	SURVEYED	BY	DATE
NOTE BOOK	PLOTTED		
	TEMPLATE		
	AREAS		
	AREAS CHECKED		

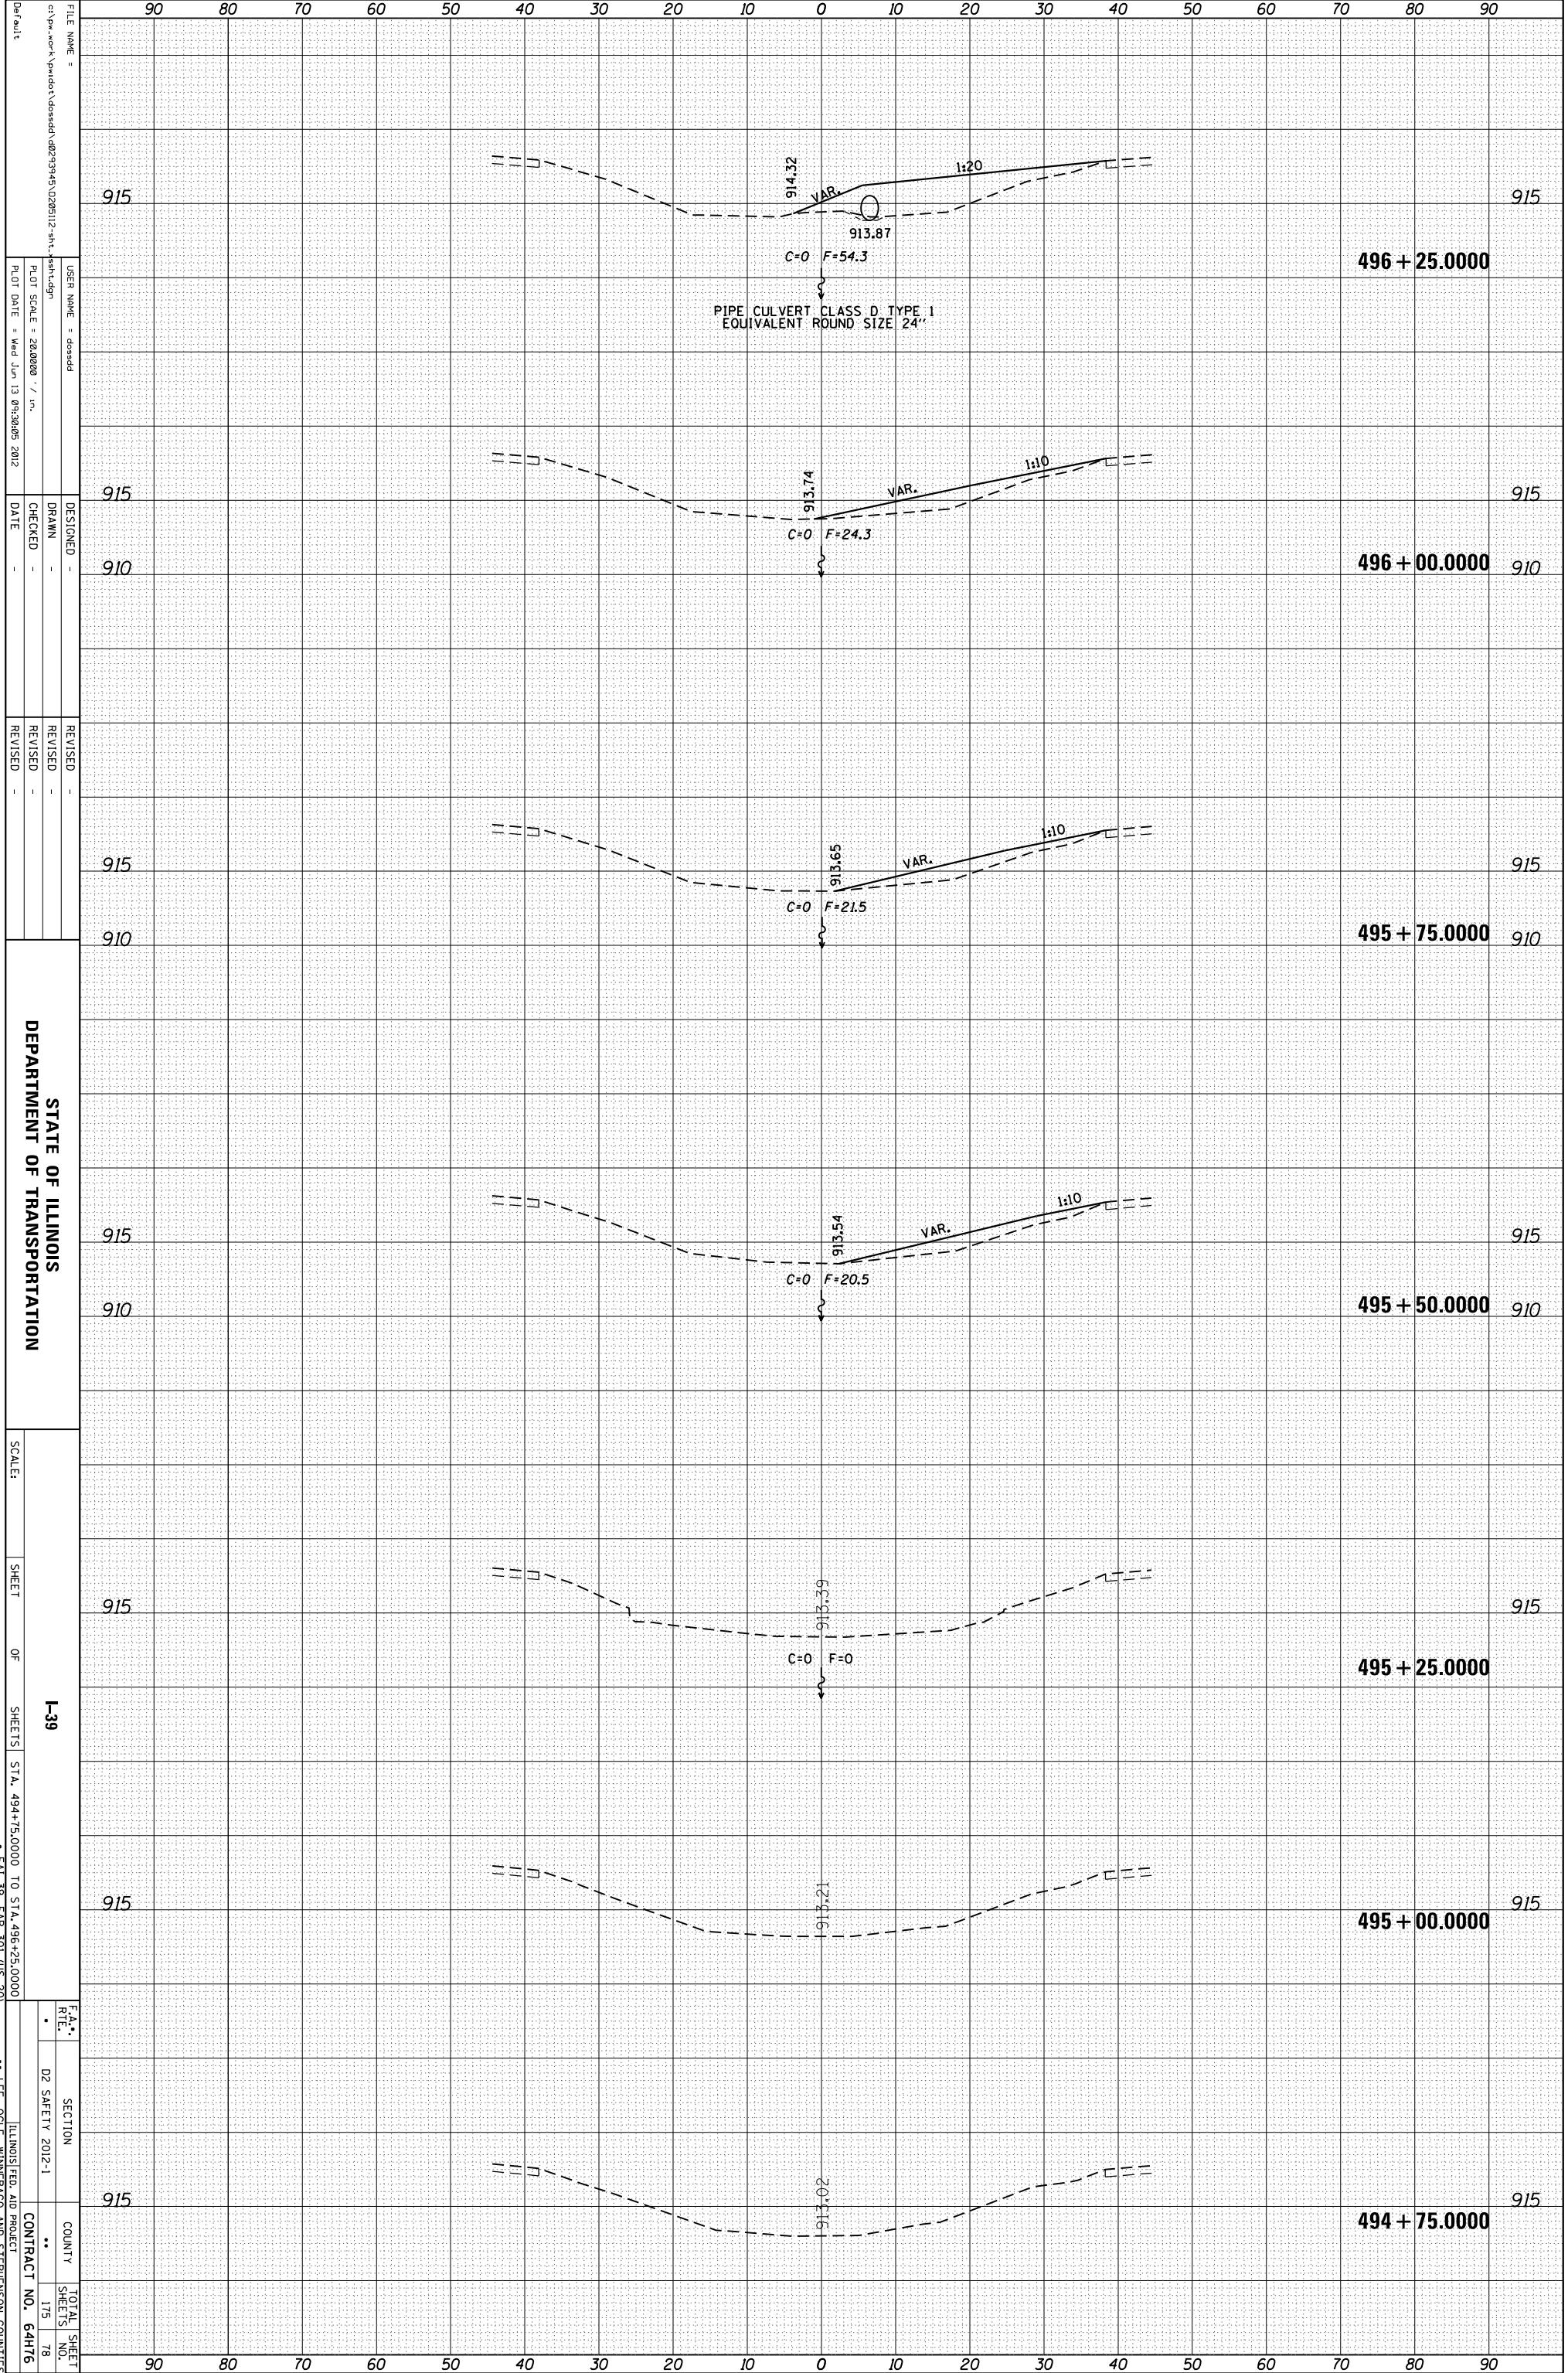

FILE NAME = c:\pwworkspace\pwworkspace\49475.dwg
 USER NAME = dossed
 PLOT SCALE = 28.0000 / in.
 PLOT DATE = Wed Jun 13 09:38:05 2012

DESIGNED -
 DRAWN -
 CHECKED -
 DATE -

REVISID -
 REVISID -
 REVISID -

STATE OF ILLINOIS
 DEPARTMENT OF TRANSPORTATION

SCALE: SHEET OF SHEETS STA. 494+75.0000 TO STA. 496+25.0000
 * FAI 39, FAP 301 (US 20)

SECTION: D2 SAFETY 2012-1
 COUNTY: ILLINOIS FED. AID PROJECT
 CONTRACT NO. 64H76

TOTAL SHEET NO. 175
 SHEET NO. 78