


ORIGINAL SURVEY	SURVEYED	BY	DATE
NOTE BOOK	PLOTTED		
	TEMPLATE		
	AREAS		
	CHECKED		

FINAL SURVEY	SURVEYED	BY	DATE
NOTE BOOK	PLOTTED		
	TEMPLATE		
	AREAS		
	CHECKED		

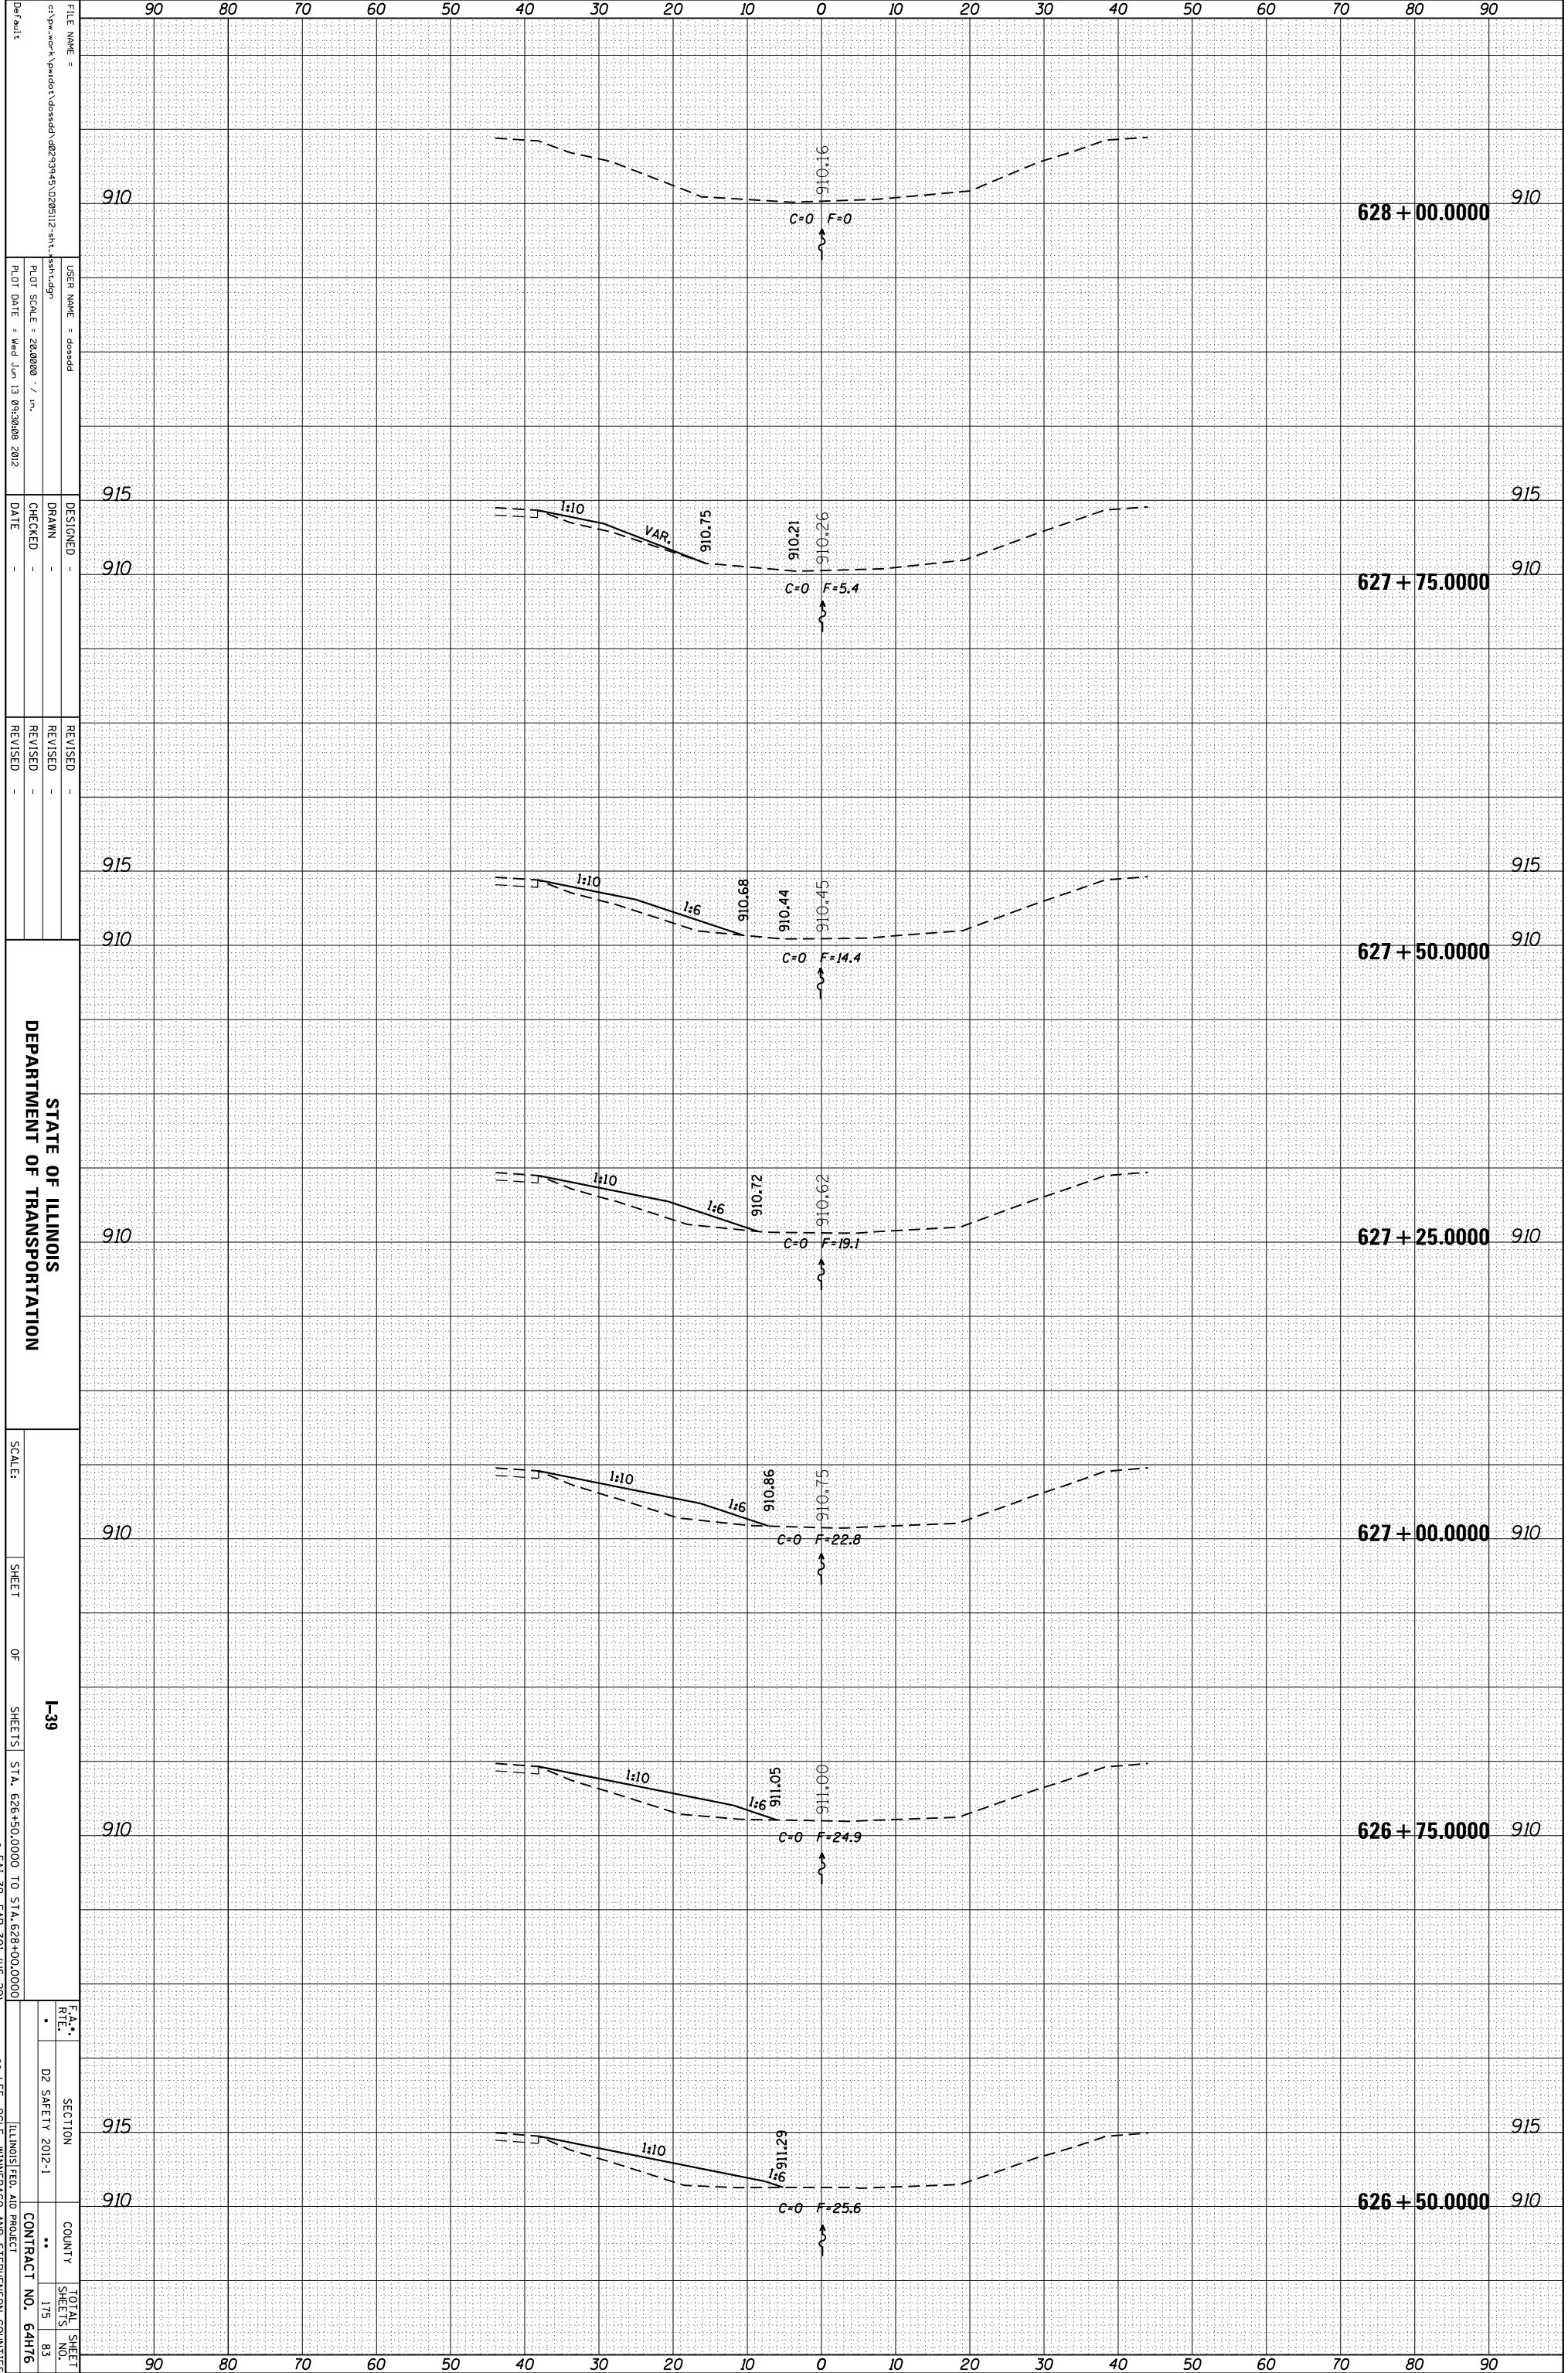

FILE NAME = c:\pwworkspace\pwworkspace\62626262.dwg
 USER NAME = dssdd
 PLOT SCALE = 28.0000 / in.
 PLOT DATE = Wed Jun 13 09:30:08 2012

DESIGNED -
 DRAWN -
 CHECKED -
 DATE -

REVISID -
 REVISID -
 REVISID -

STATE OF ILLINOIS
 DEPARTMENT OF TRANSPORTATION

SCALE: SHEET OF SHEETS I-39
 STA. 626+50.0000 TO STA. 628+00.0000
 * F&M 39, F&P 301 (US 20)

F&M SECTION COUNTY TOTAL SHEET NO.
 02 SAFETY 2012-1 ILLINOIS FED. AID PROJECT ** 175 83
 CONTRACT NO. 64H76
 ** LEE, OGLE, WINNEBAGO AND STEPHENSON COUNTIES