


ORIGINAL SURVEY	SURVEYED	BY	DATE
NOTE BOOK	PLOTTED		
	TEMPLATE		
	AREAS		
	CHECKED		

FINAL SURVEY	SURVEYED	BY	DATE
NOTE BOOK	PLOTTED		
	TEMPLATE		
	AREAS		
	CHECKED		

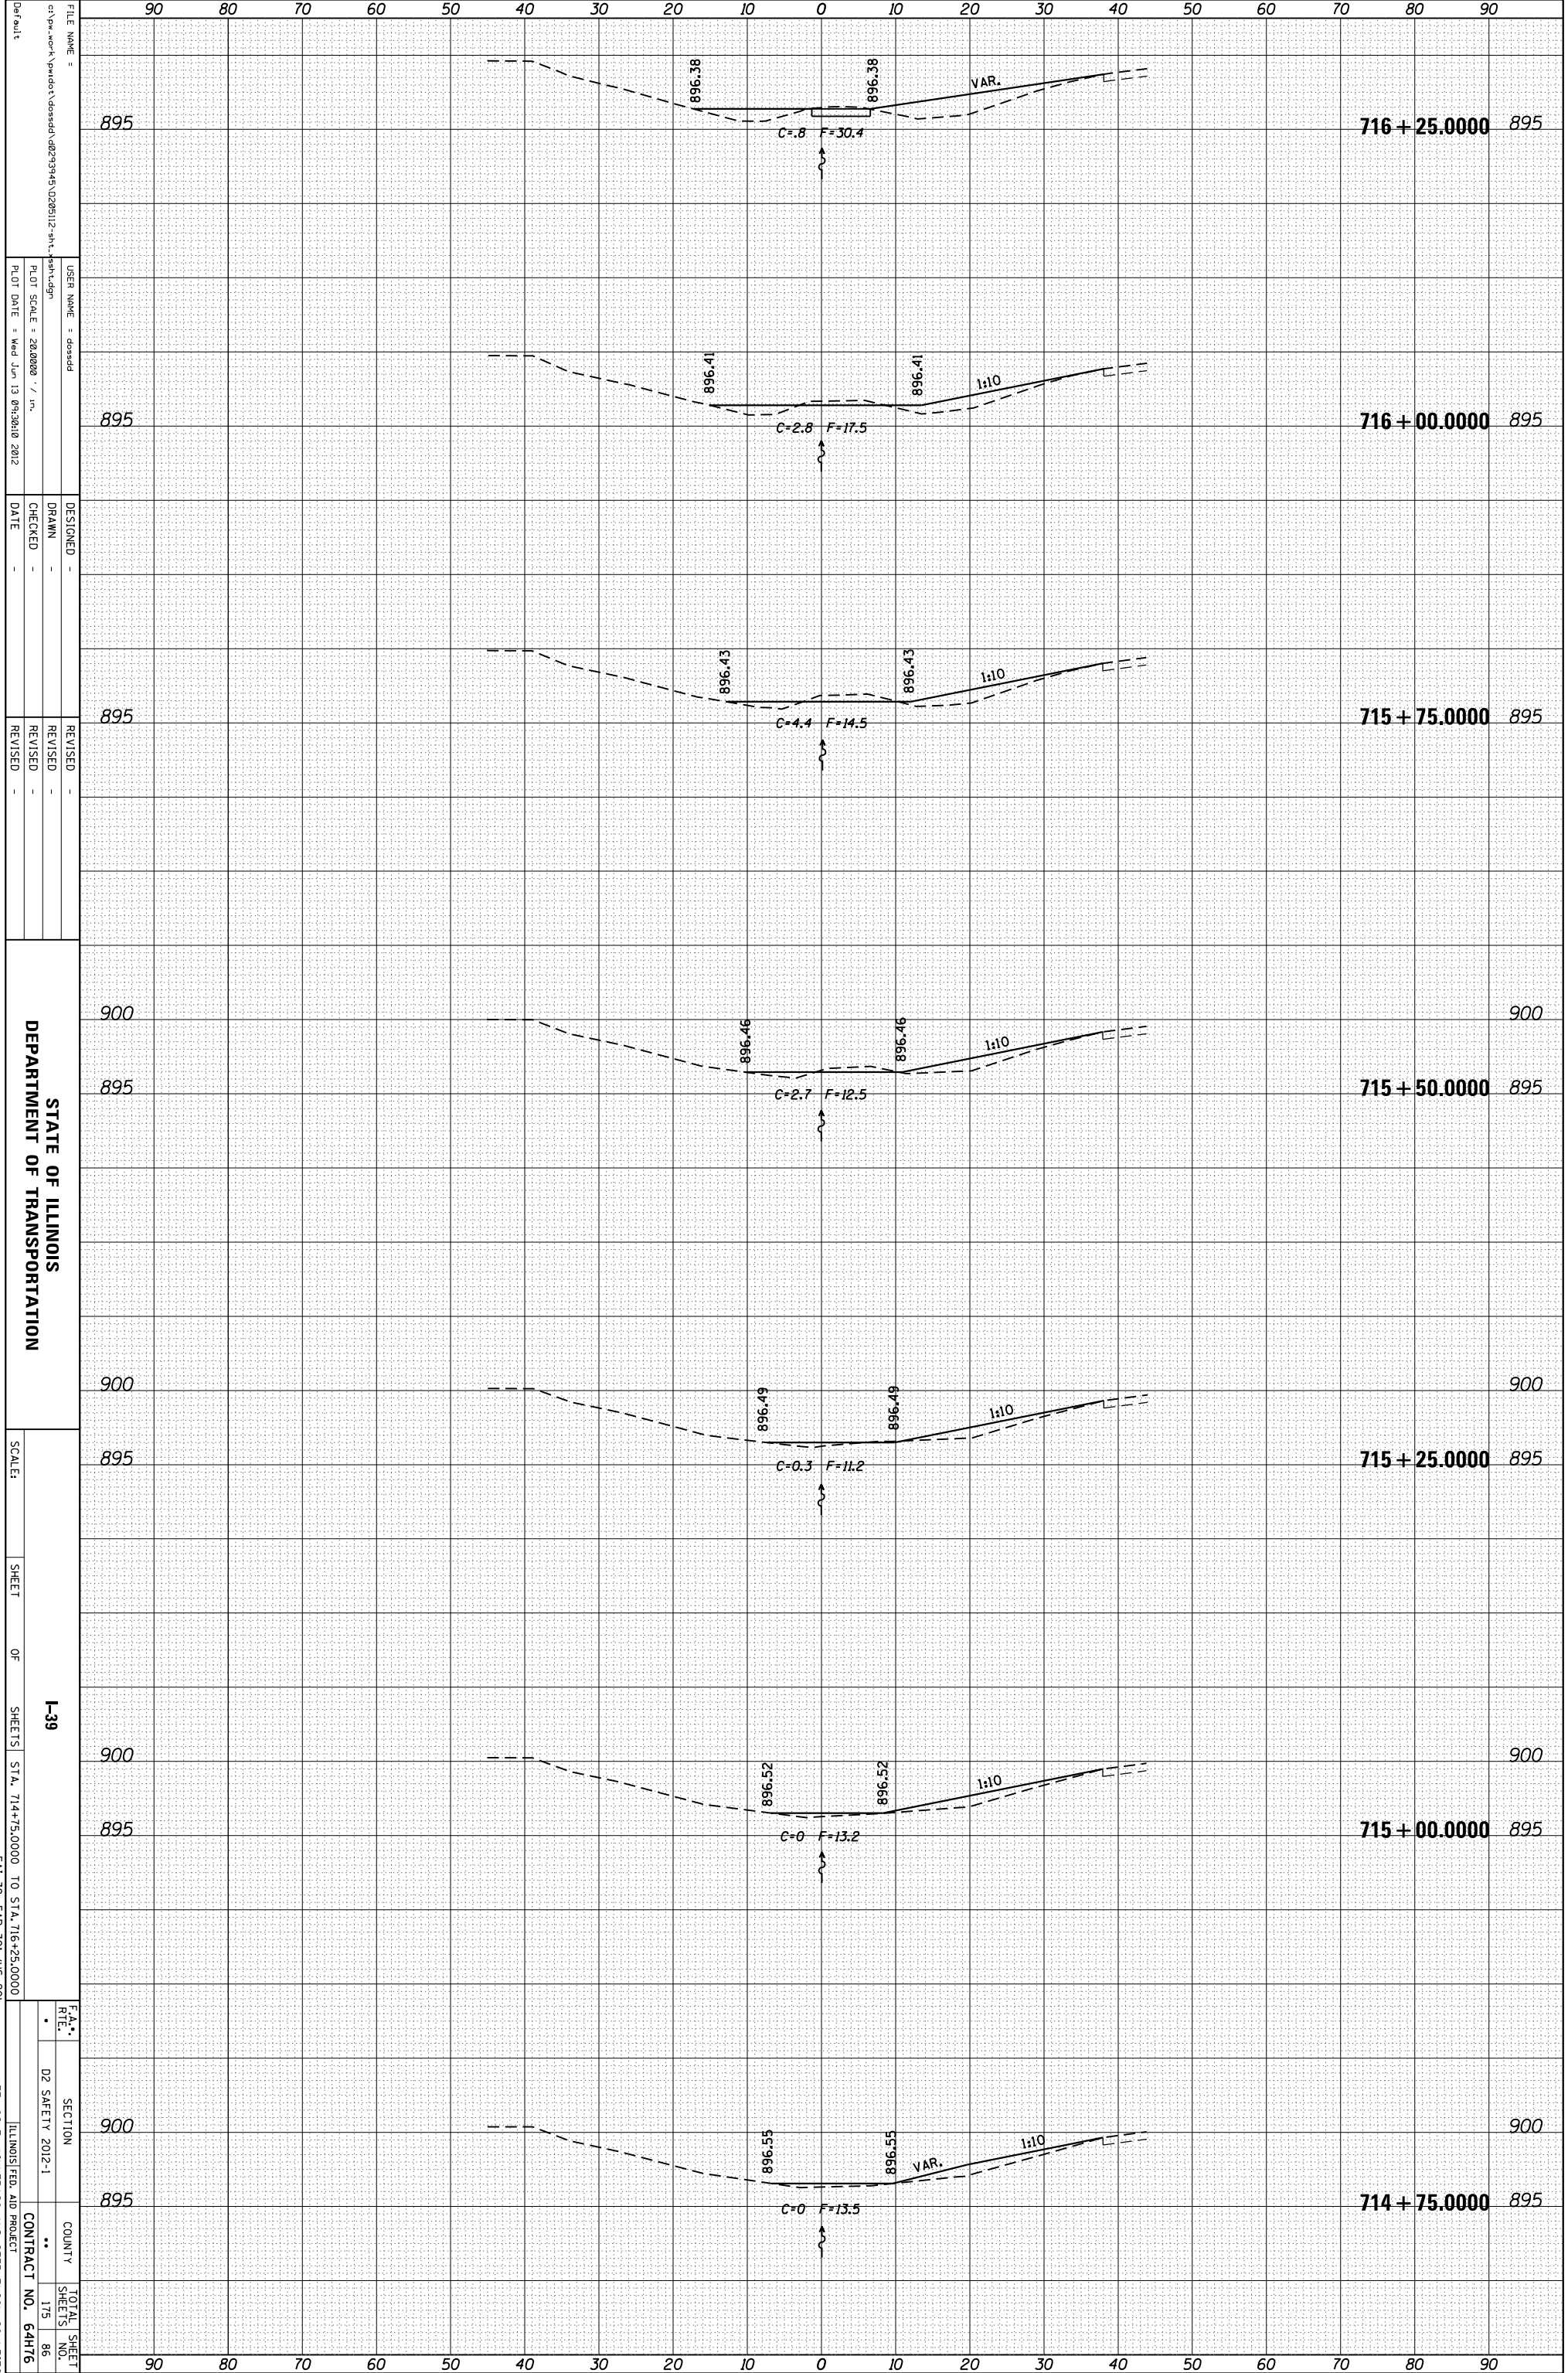

FILE NAME = c:\pwwork\pwwork\dossard\026212-1\1-39.dgn  
 USER NAME = dossard  
 PLOT SCALE = 28.0000 / in.  
 PLOT DATE = Wed Jun 13 09:38:00 2012

DESIGNED -  
 DRAWN -  
 CHECKED -  
 DATE -

REVISOR  
 REVISION  
 REVISION  
 REVISION

STATE OF ILLINOIS  
 DEPARTMENT OF TRANSPORTATION

SCALE: SHEET 1-39 OF SHEETS STA. 714+75.0000 TO STA. 716+25.0000  
 \* ILL. 39, F&P 301 (US 20)

SECTION 02 SAFETY 2012-1  
 COUNTY \*\*  
 TOTAL SHEET NO. 175  
 SHEET NO. 86  
 CONTRACT NO. 64476  
 \*\* LEE, OGLE, WINNEBAGO AND STEPHENSON COUNTIES