


ORIGINAL SURVEY	SURVEYED	BY	DATE
NOTE BOOK	PLOTTED		
	TEMPLATE		
	AREAS		
	AREAS CHECKED		

FINAL SURVEY	SURVEYED	BY	DATE
NOTE BOOK	PLOTTED		
	TEMPLATE		
	AREAS		
	AREAS CHECKED		

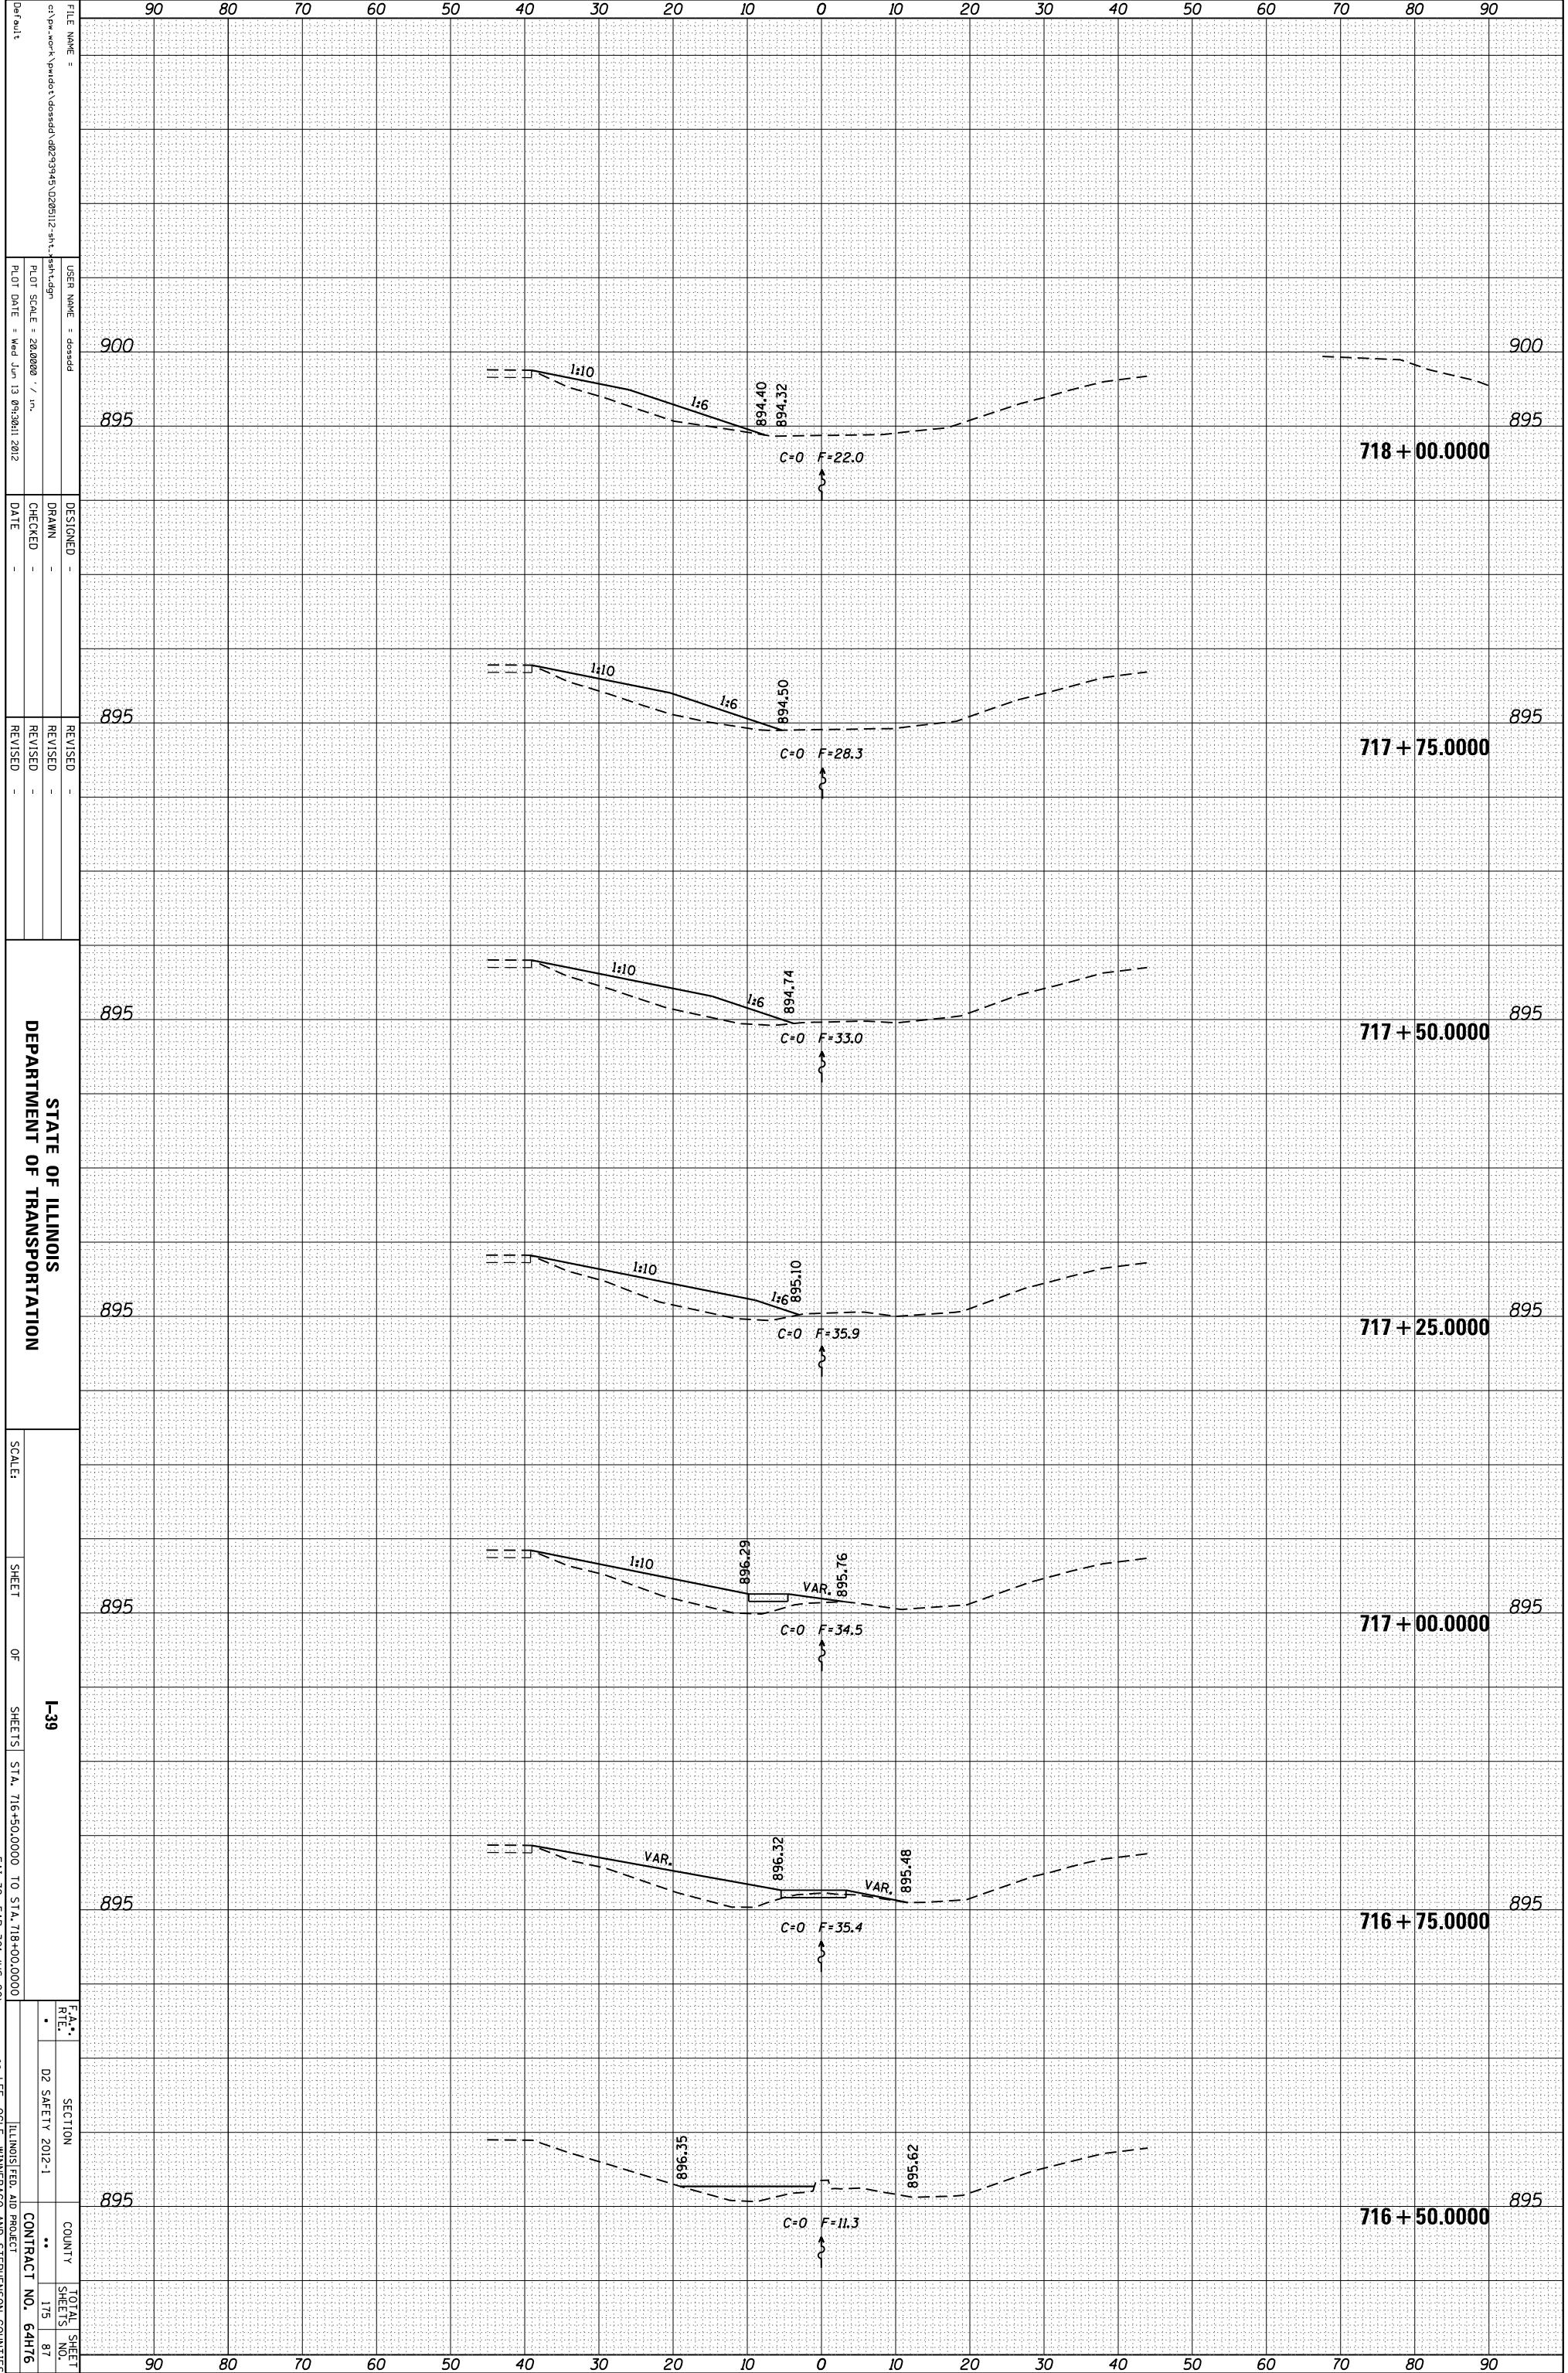

FILE NAME = c:\pwworkspace\pwworkspace\102611212\102611212.dwg
 USER NAME = dossed
 PLOT SCALE = 28.0000 / in.
 PLOT DATE = Wed Jun 13 09:30:11 2012

DESIGNED -
 DRAWN -
 CHECKED -
 DATE -

REVISOR -
 REVISION -
 DATE -

STATE OF ILLINOIS
 DEPARTMENT OF TRANSPORTATION

SCALE: SHEET OF SHEETS I-39 STA. 716+50.0000 TO STA. 718+00.0000
 * F&E 39, F&P 301 (US 20)

F&E	SECTION	COUNTY	TOTAL SHEETS
02 SAFETY 2012-1			175
			87

CONTRACT NO. 64476
 ** LEE, OGLE, WINNEBAGO AND STEPHENSON COUNTIES