


ORIGINAL SURVEY	SURVEYED _____	BY _____	DATE _____
NOTE BOOK	PLOTTED _____		
	TEMPLATE _____		
	AREAS _____		
	AREAS CHECKED _____		

FINAL SURVEY	SURVEYED _____	BY _____	DATE _____
NOTE BOOK	PLOTTED _____		
	TEMPLATE _____		
	AREAS _____		
	AREAS CHECKED _____		

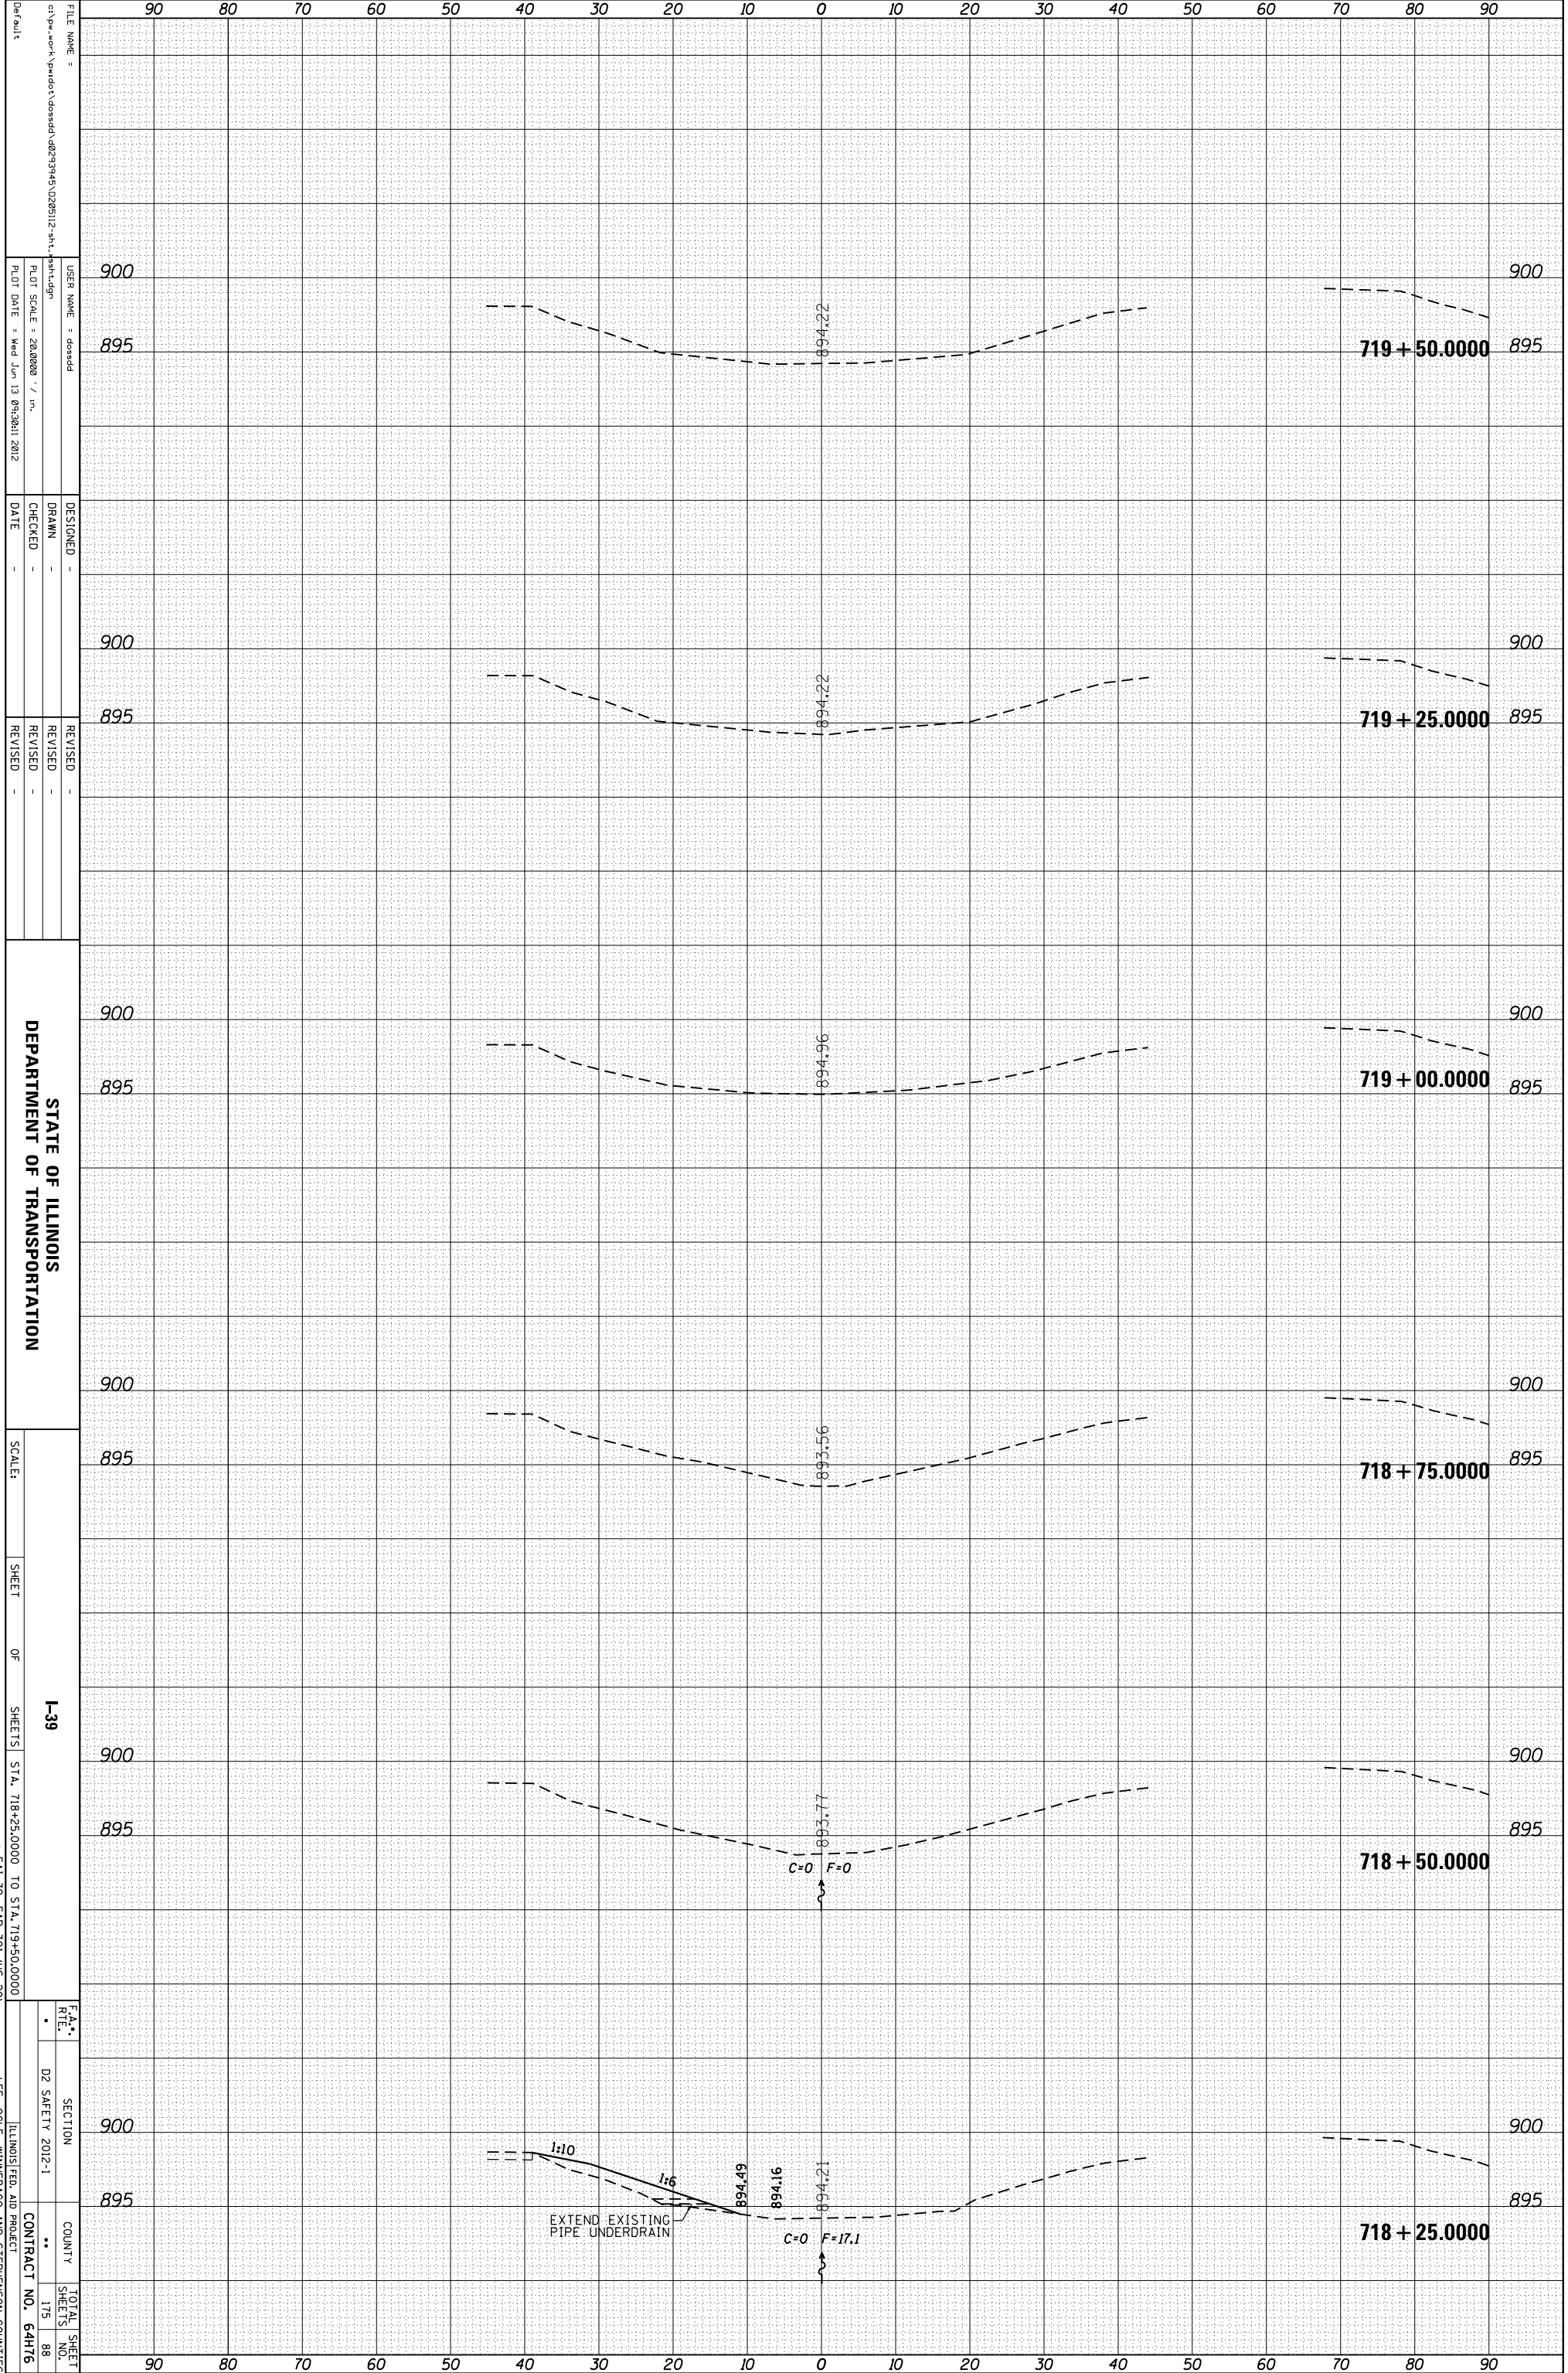

FILE NAME = c:\pwworkspace\pwworkspace\dossdd\0268112-sh1-sh1.dgn  
 USER NAME = dossdd  
 PLOT SCALE = 28.0000 / in.  
 PLOT DATE = Wed Jun 13 09:30:01 2012

DESIGNED -  
 DRAWN -  
 CHECKED -  
 DATE -

REVISIED -  
 REVISIED -  
 REVISIED -

STATE OF ILLINOIS  
 DEPARTMENT OF TRANSPORTATION

SCALE: SHEET OF SHEETS I-39 STA. 718+25.0000 TO STA. 719+50.0000  
 \* F&E 39, F&P 301 (US 20)

F&E SECTION COUNTY TOTAL SHEETS NO.  
 02 SAFETY 2012-1 \*\* ILLINOIS FED. AID PROJECT CONTRACT NO. 64H76  
 \*\* LEE, OGLE, WINNEBAGO AND STEPHENSON COUNTIES