


ORIGINAL SURVEY	SURVEYED _____	BY _____	DATE _____
NOTE BOOK	PLOTTED _____		
	TEMPLATE _____		
	AREAS _____		
	AREAS CHECKED _____		

FINAL SURVEY	SURVEYED _____	BY _____	DATE _____
NOTE BOOK	PLOTTED _____		
	TEMPLATE _____		
	AREAS _____		
	AREAS CHECKED _____		

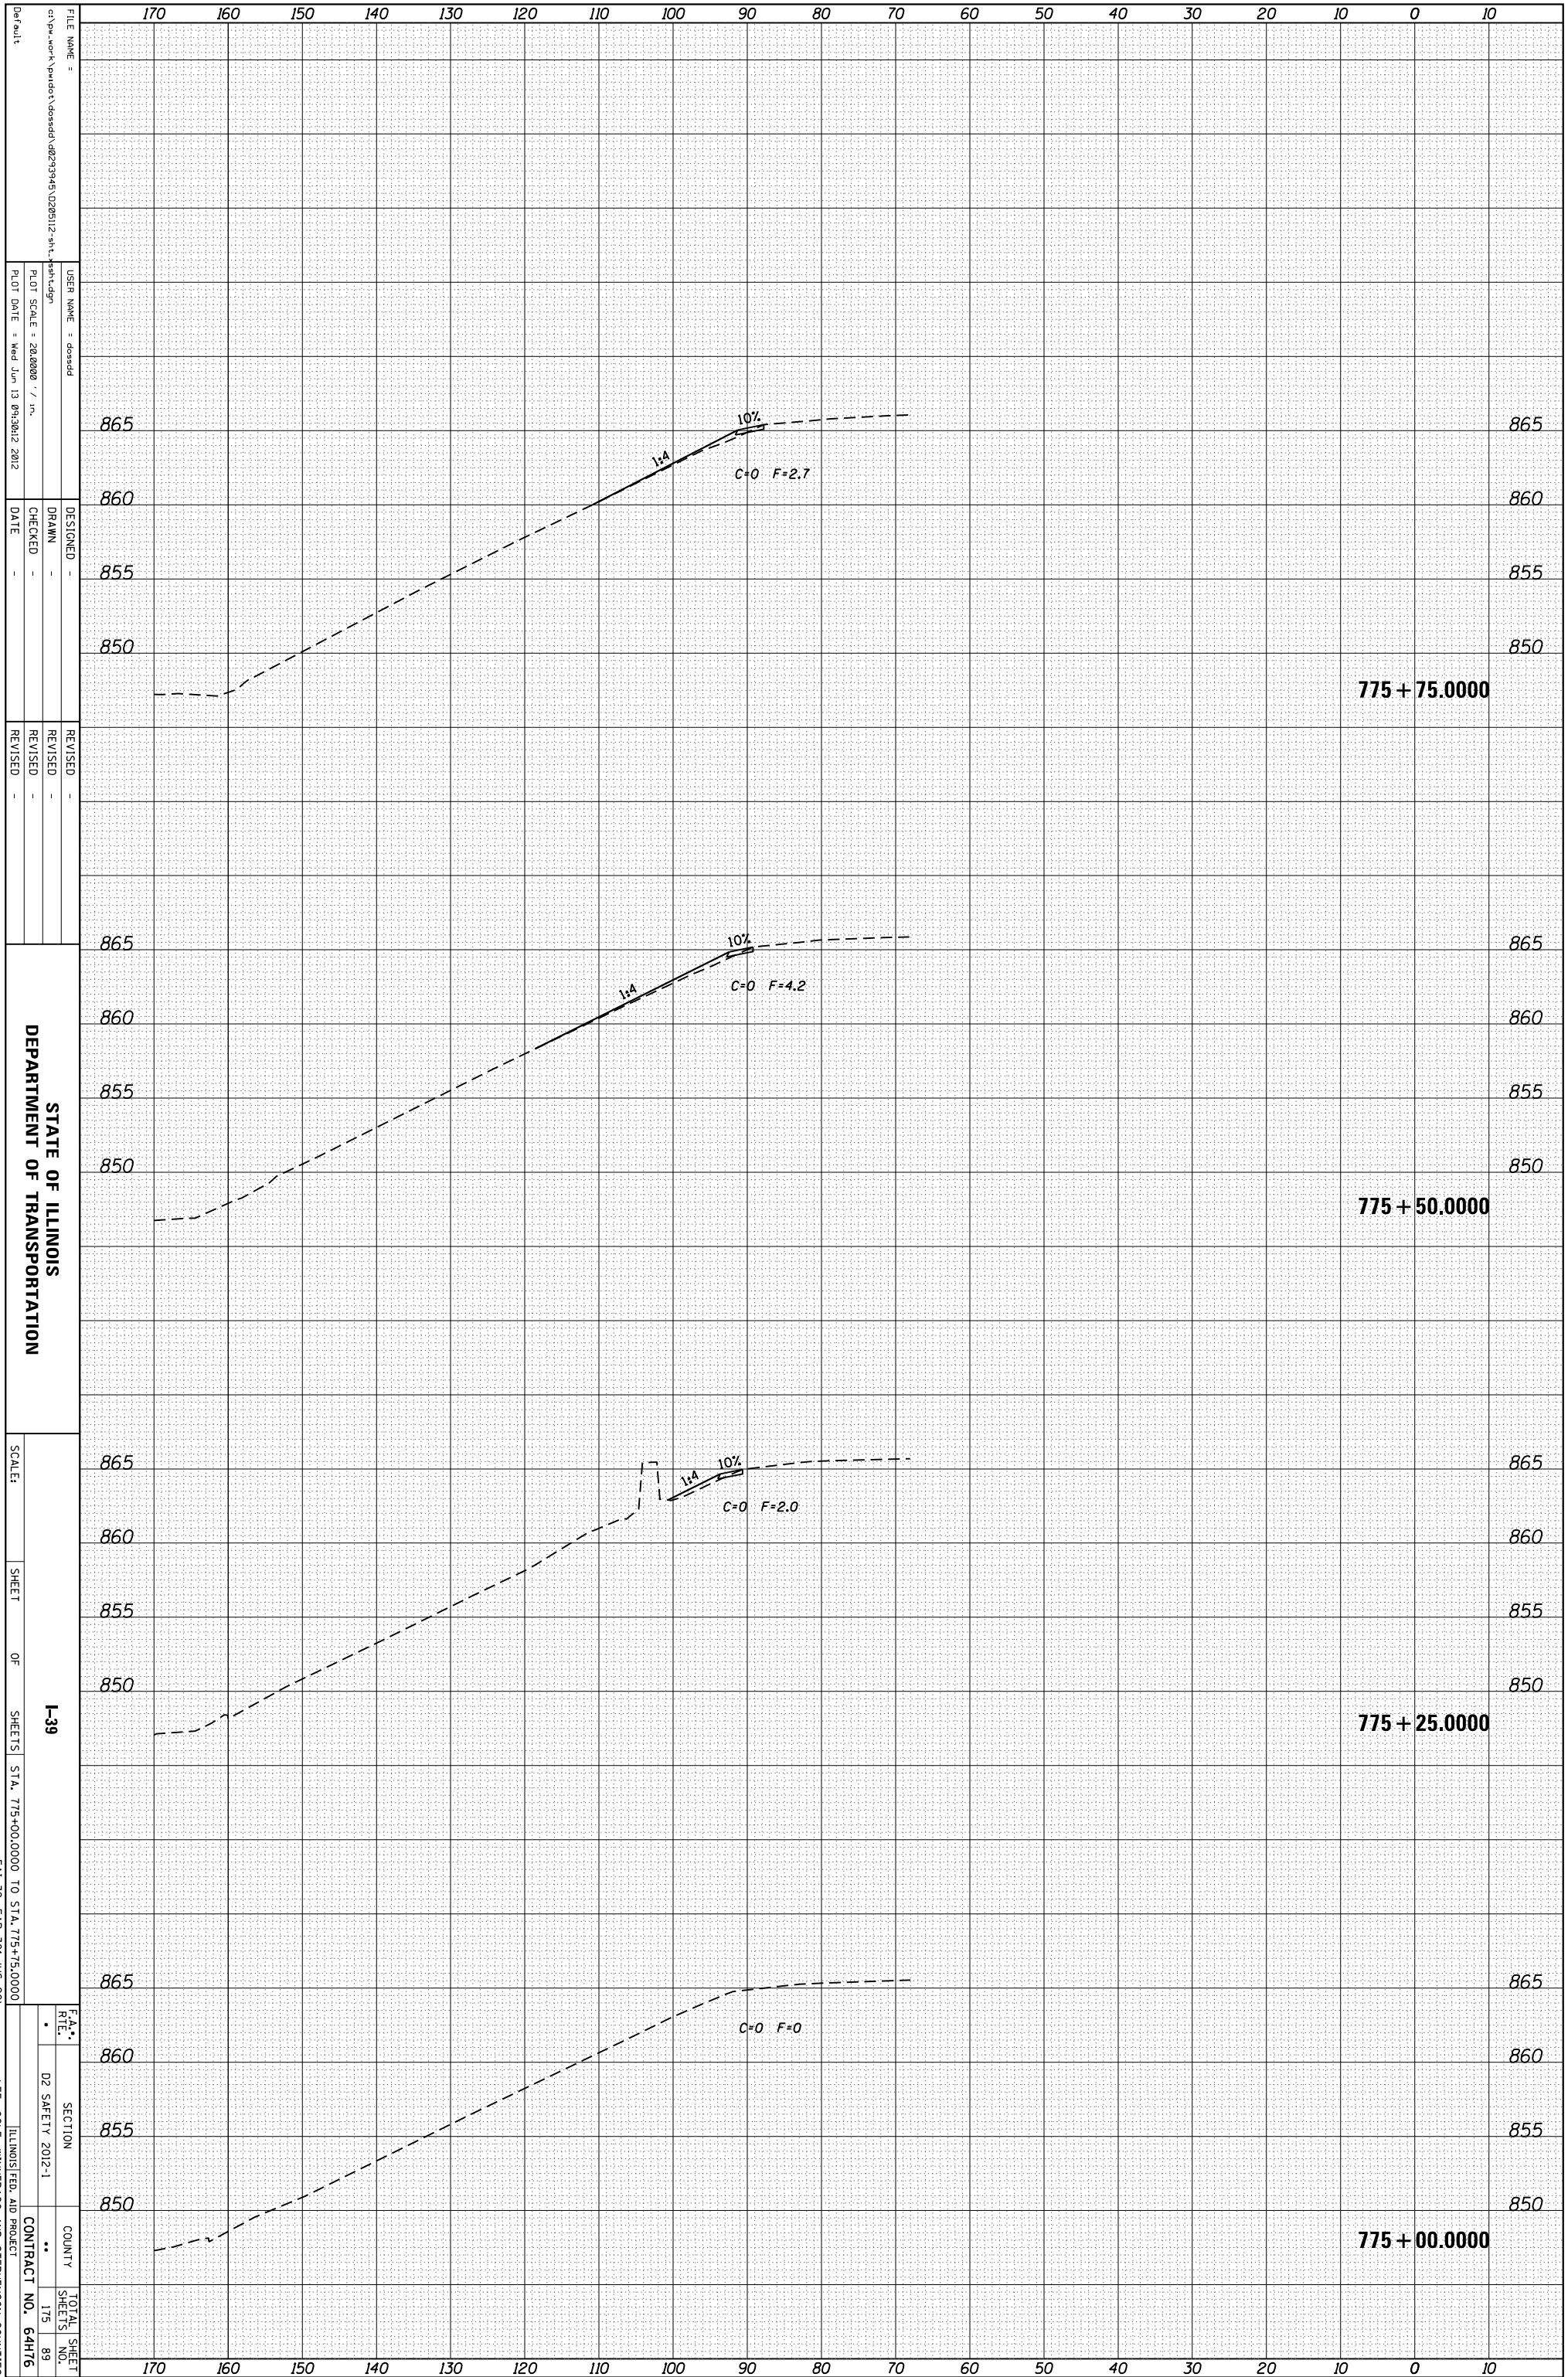

**STATE OF ILLINOIS
DEPARTMENT OF TRANSPORTATION**

SCALE: _____ SHEET OF SHEETS 1-39 STA. 775+00.0000 TO STA. 775+75.0000
* FAI 39, FAP 301 (US 20)

SECTION COUNTY TOTAL SHEET NO. 89
D2 SAFETY 2012-1 ** CONTRACT NO. 64H76
** ILLINOIS FED. AID PROJECT IEE, OGLE, WINNEBAGO AND STEPHENSON COUNTIES

FILE NAME = c:\pwworkspace\pwworkspace\1026112.sht
USER NAME = dossed
DESIGNED -
DRAWN -
CHECKED -
DATE -
REVISOR -
REVISION -
REVISOR -
REVISION -

DESIGNED -
DRAWN -
CHECKED -
DATE -
REVISOR -
REVISION -
REVISOR -
REVISION -

DESIGNED -
DRAWN -
CHECKED -
DATE -
REVISOR -
REVISION -
REVISOR -
REVISION -

DESIGNED -
DRAWN -
CHECKED -
DATE -
REVISOR -
REVISION -
REVISOR -
REVISION -