


ORIGINAL SURVEY	SURVEYED _____	BY _____	DATE _____
NOTE BOOK	PLOTTED _____		
	TEMPLATE _____		
	AREAS _____		
	AREAS CHECKED _____		

FINAL SURVEY	SURVEYED _____	BY _____	DATE _____
NOTE BOOK	PLOTTED _____		
	TEMPLATE _____		
	AREAS _____		
	AREAS CHECKED _____		

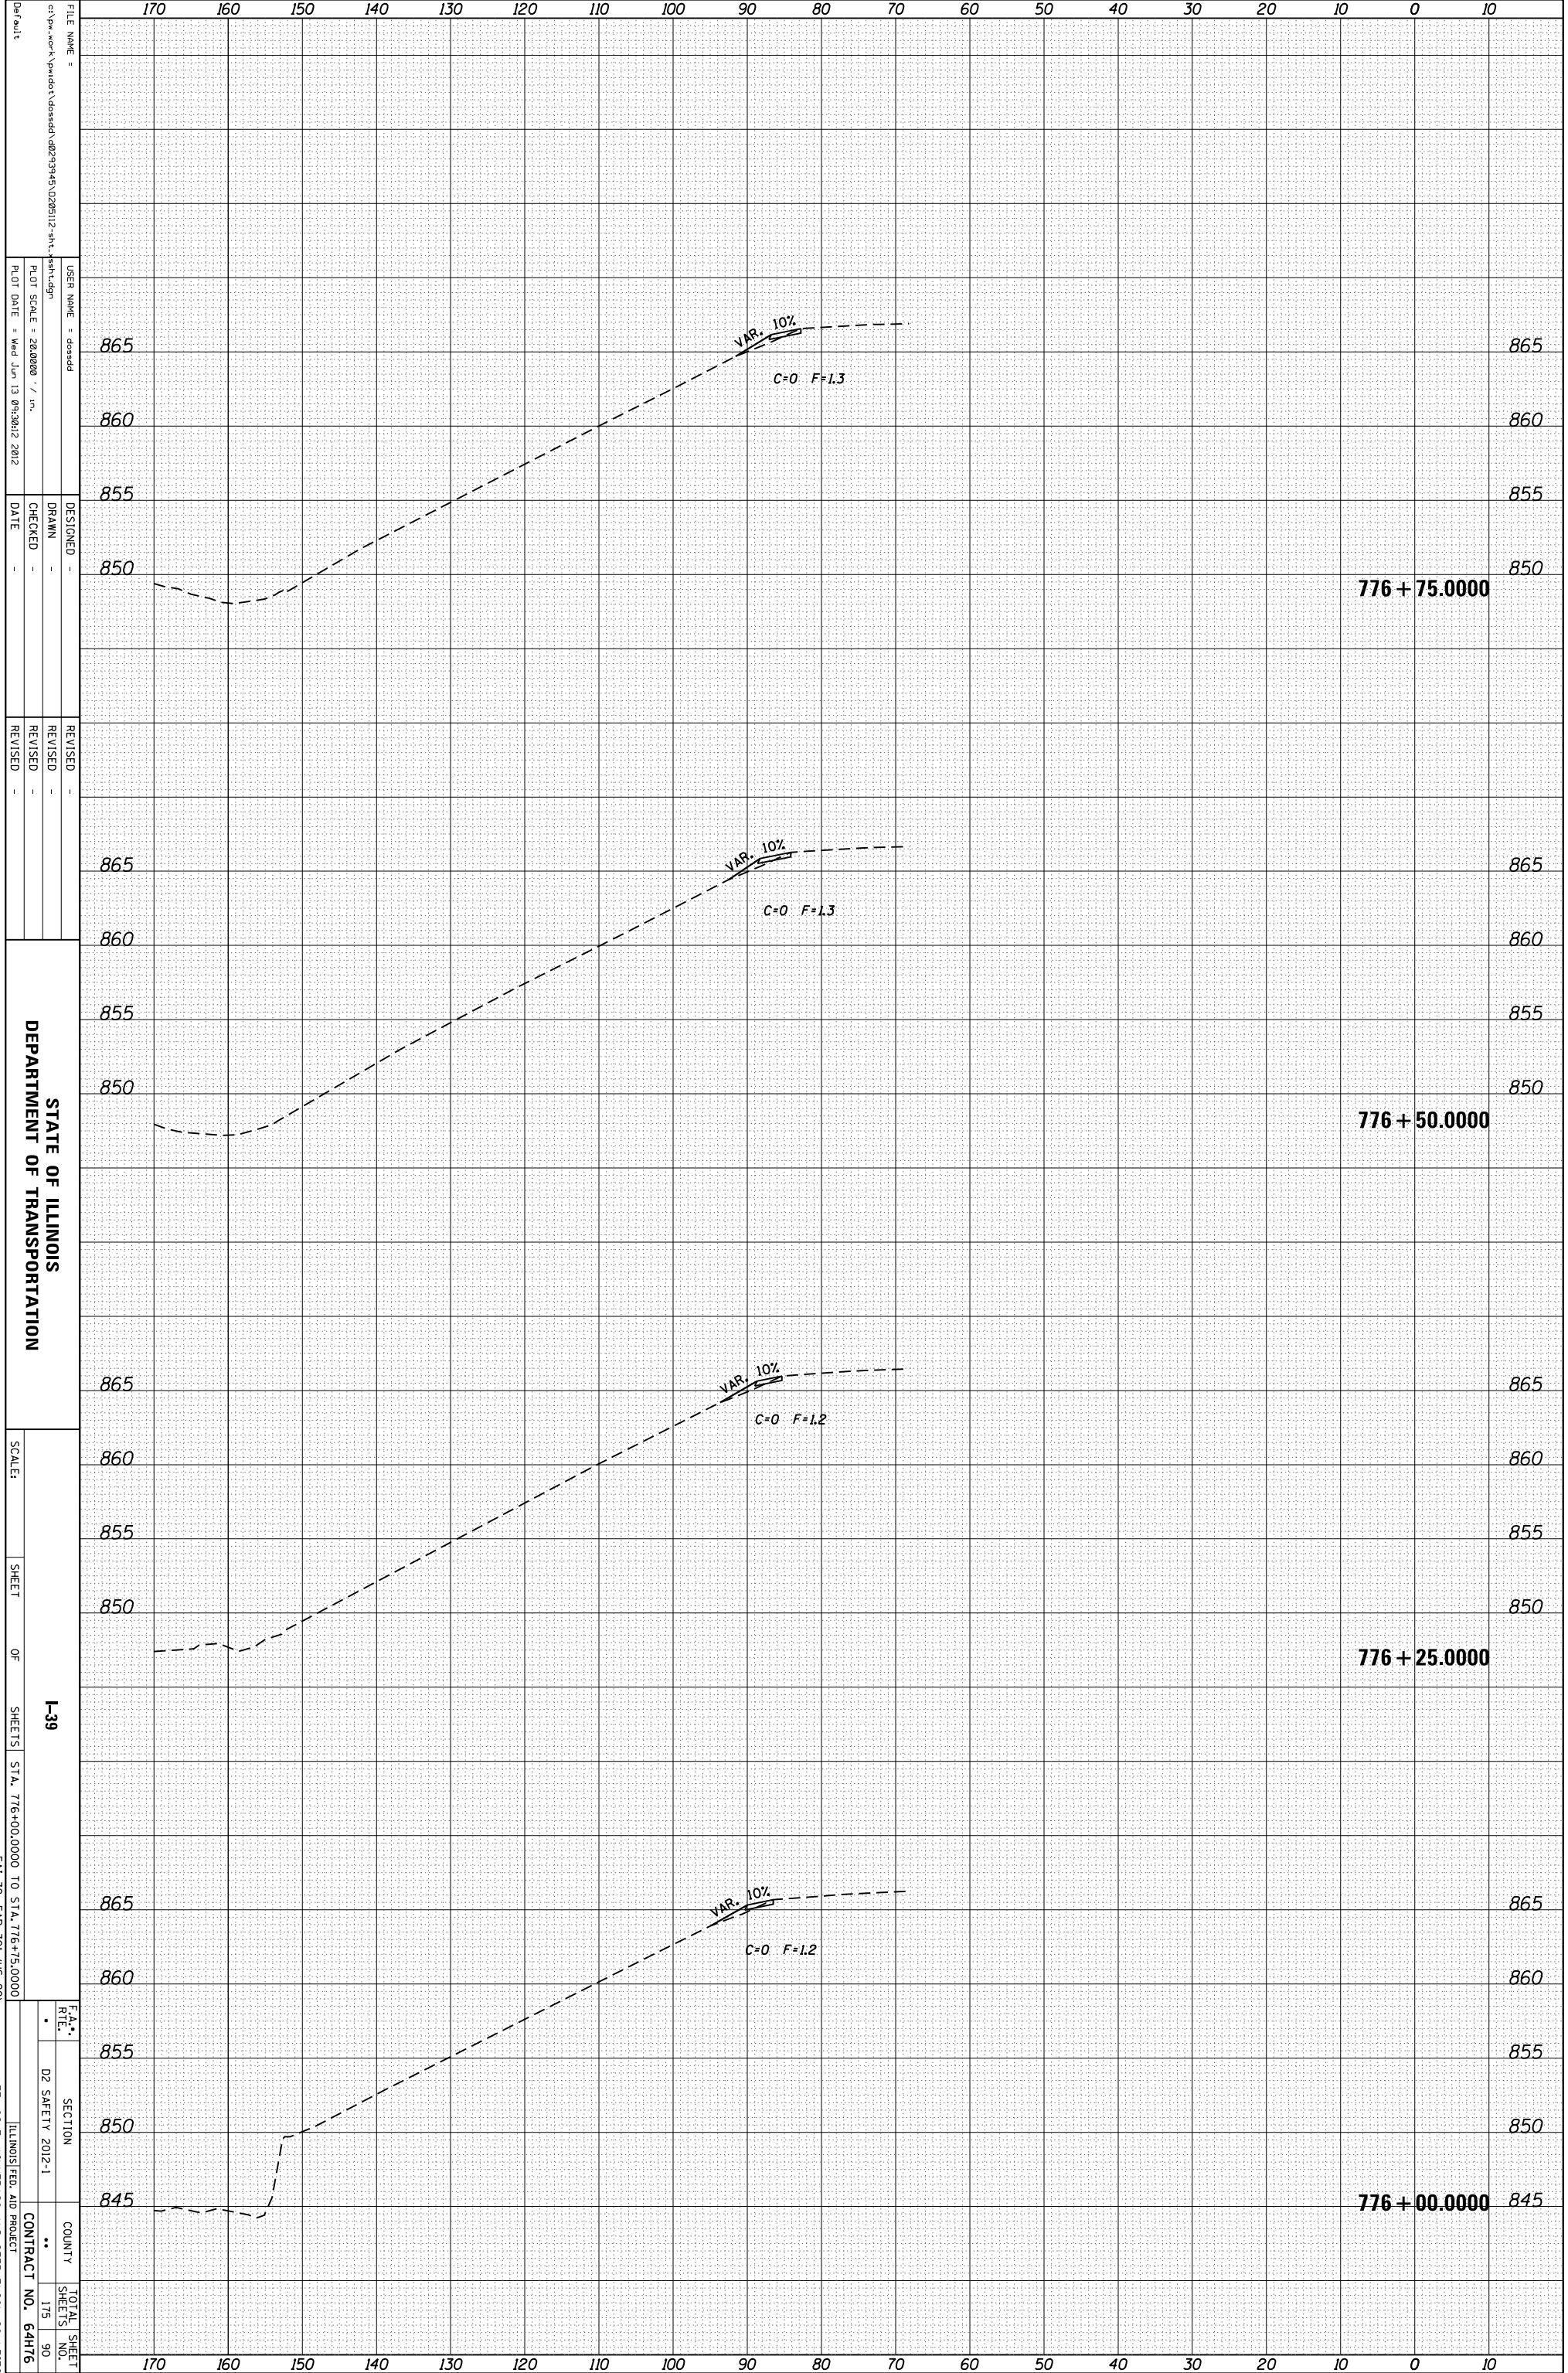

FILE NAME =
 USER NAME = doaded
 DESIGNER =
 DRAWN =
 CHECKED =
 DATE =
 PLOT SCALE = 28.0000 / in.
 PLOT DATE = Wed Jun 13 09:38:12 2012

REVISIONS
 REVISED -
 REVISED -
 REVISED -

STATE OF ILLINOIS
 DEPARTMENT OF TRANSPORTATION

SCALE:
 SHEET OF SHEETS **I-39**
 STA. 776+00.0000 TO STA. 776+75.0000
 * FAI 39, FAP 301 (US 20)
 ** LEE, OGLE, WINNEBAGO AND STEPHENSON COUNTIES

F.A. R.T.E.	SECTION	COUNTY	TOTAL SHEETS
	D2 SAFETY 2012-1		175
	ILLINOIS FED. AID PROJECT		90
	CONTRACT NO. 64H76		