


ORIGINAL SURVEY	SURVEYED _____	BY _____	DATE _____
NOTE BOOK	PLOTTED _____		
	TEMPLATE _____		
	AREAS _____		
	AREAS CHECKED _____		

FINAL SURVEY	SURVEYED _____	BY _____	DATE _____
NOTE BOOK	PLOTTED _____		
	TEMPLATE _____		
	AREAS _____		
	AREAS CHECKED _____		

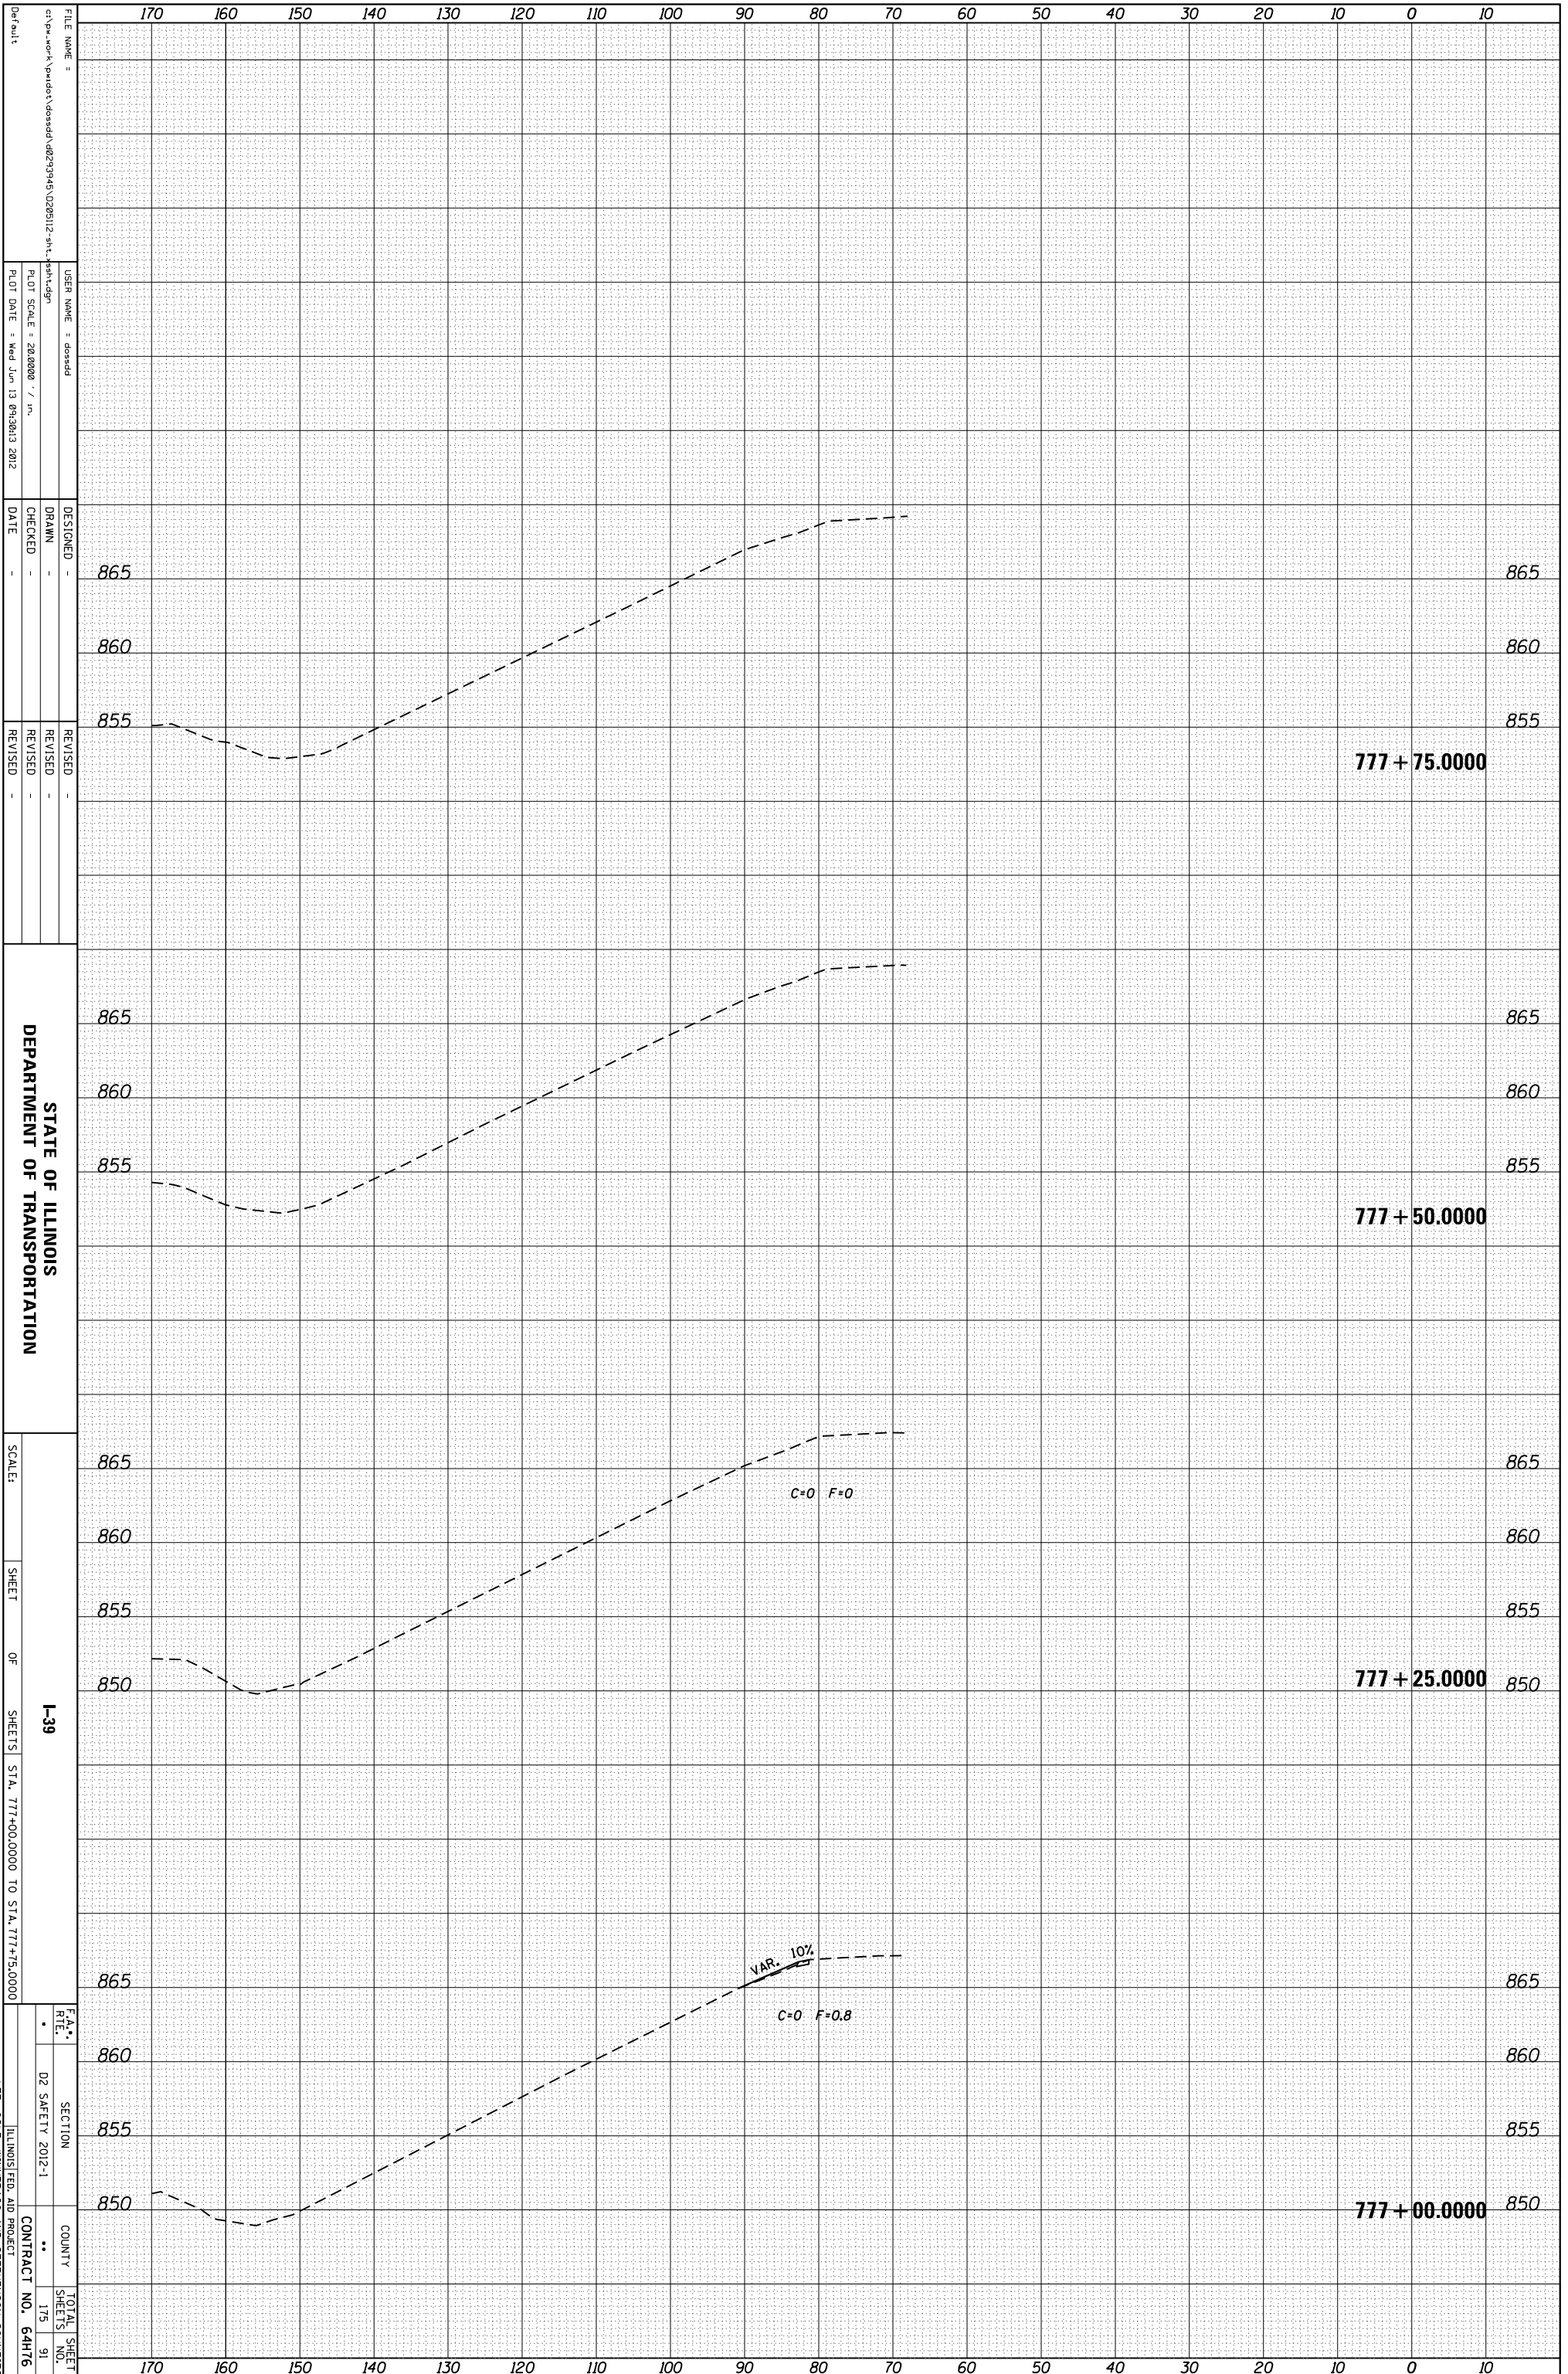

STATE OF ILLINOIS  
DEPARTMENT OF TRANSPORTATION

SCALE: \_\_\_\_\_ SHEET \_\_\_\_\_ OF \_\_\_\_\_ SHEETS I-39

STA. 777+00.0000 TO STA. 777+75.0000  
\* FAI 39, FAP 301 (US 20)

SECTION 02 SAFETY 2012-1 COUNTY \_\_\_\_\_ TOTAL SHEET NO. 175 91  
ILLINOIS FED. AID PROJECT CONTRACT NO. 64H76  
\*\* LEE, OGLE, WINNEBAGO AND STEPHENSON COUNTIES

FILE NAME:   
USER NAME:   
DESIGNED:   
DRAWN:   
CHECKED:   
DATE:   
REVISIONS:   
REVISION NO.   
REVISION DATE

DESIGNED:   
DRAWN:   
CHECKED:   
DATE:   
REVISIONS:   
REVISION NO.   
REVISION DATE

DESIGNED:   
DRAWN:   
CHECKED:   
DATE:   
REVISIONS:   
REVISION NO.   
REVISION DATE

DESIGNED:   
DRAWN:   
CHECKED:   
DATE:   
REVISIONS:   
REVISION NO.   
REVISION DATE