


ORIGINAL SURVEY	SURVEYED _____	BY _____	DATE _____
NOTE BOOK	PLOTTED _____		
	TEMPLATE _____		
	AREAS _____		
	AREAS CHECKED _____		

FINAL SURVEY	SURVEYED _____	BY _____	DATE _____
NOTE BOOK	PLOTTED _____		
	TEMPLATE _____		
	AREAS _____		
	AREAS CHECKED _____		

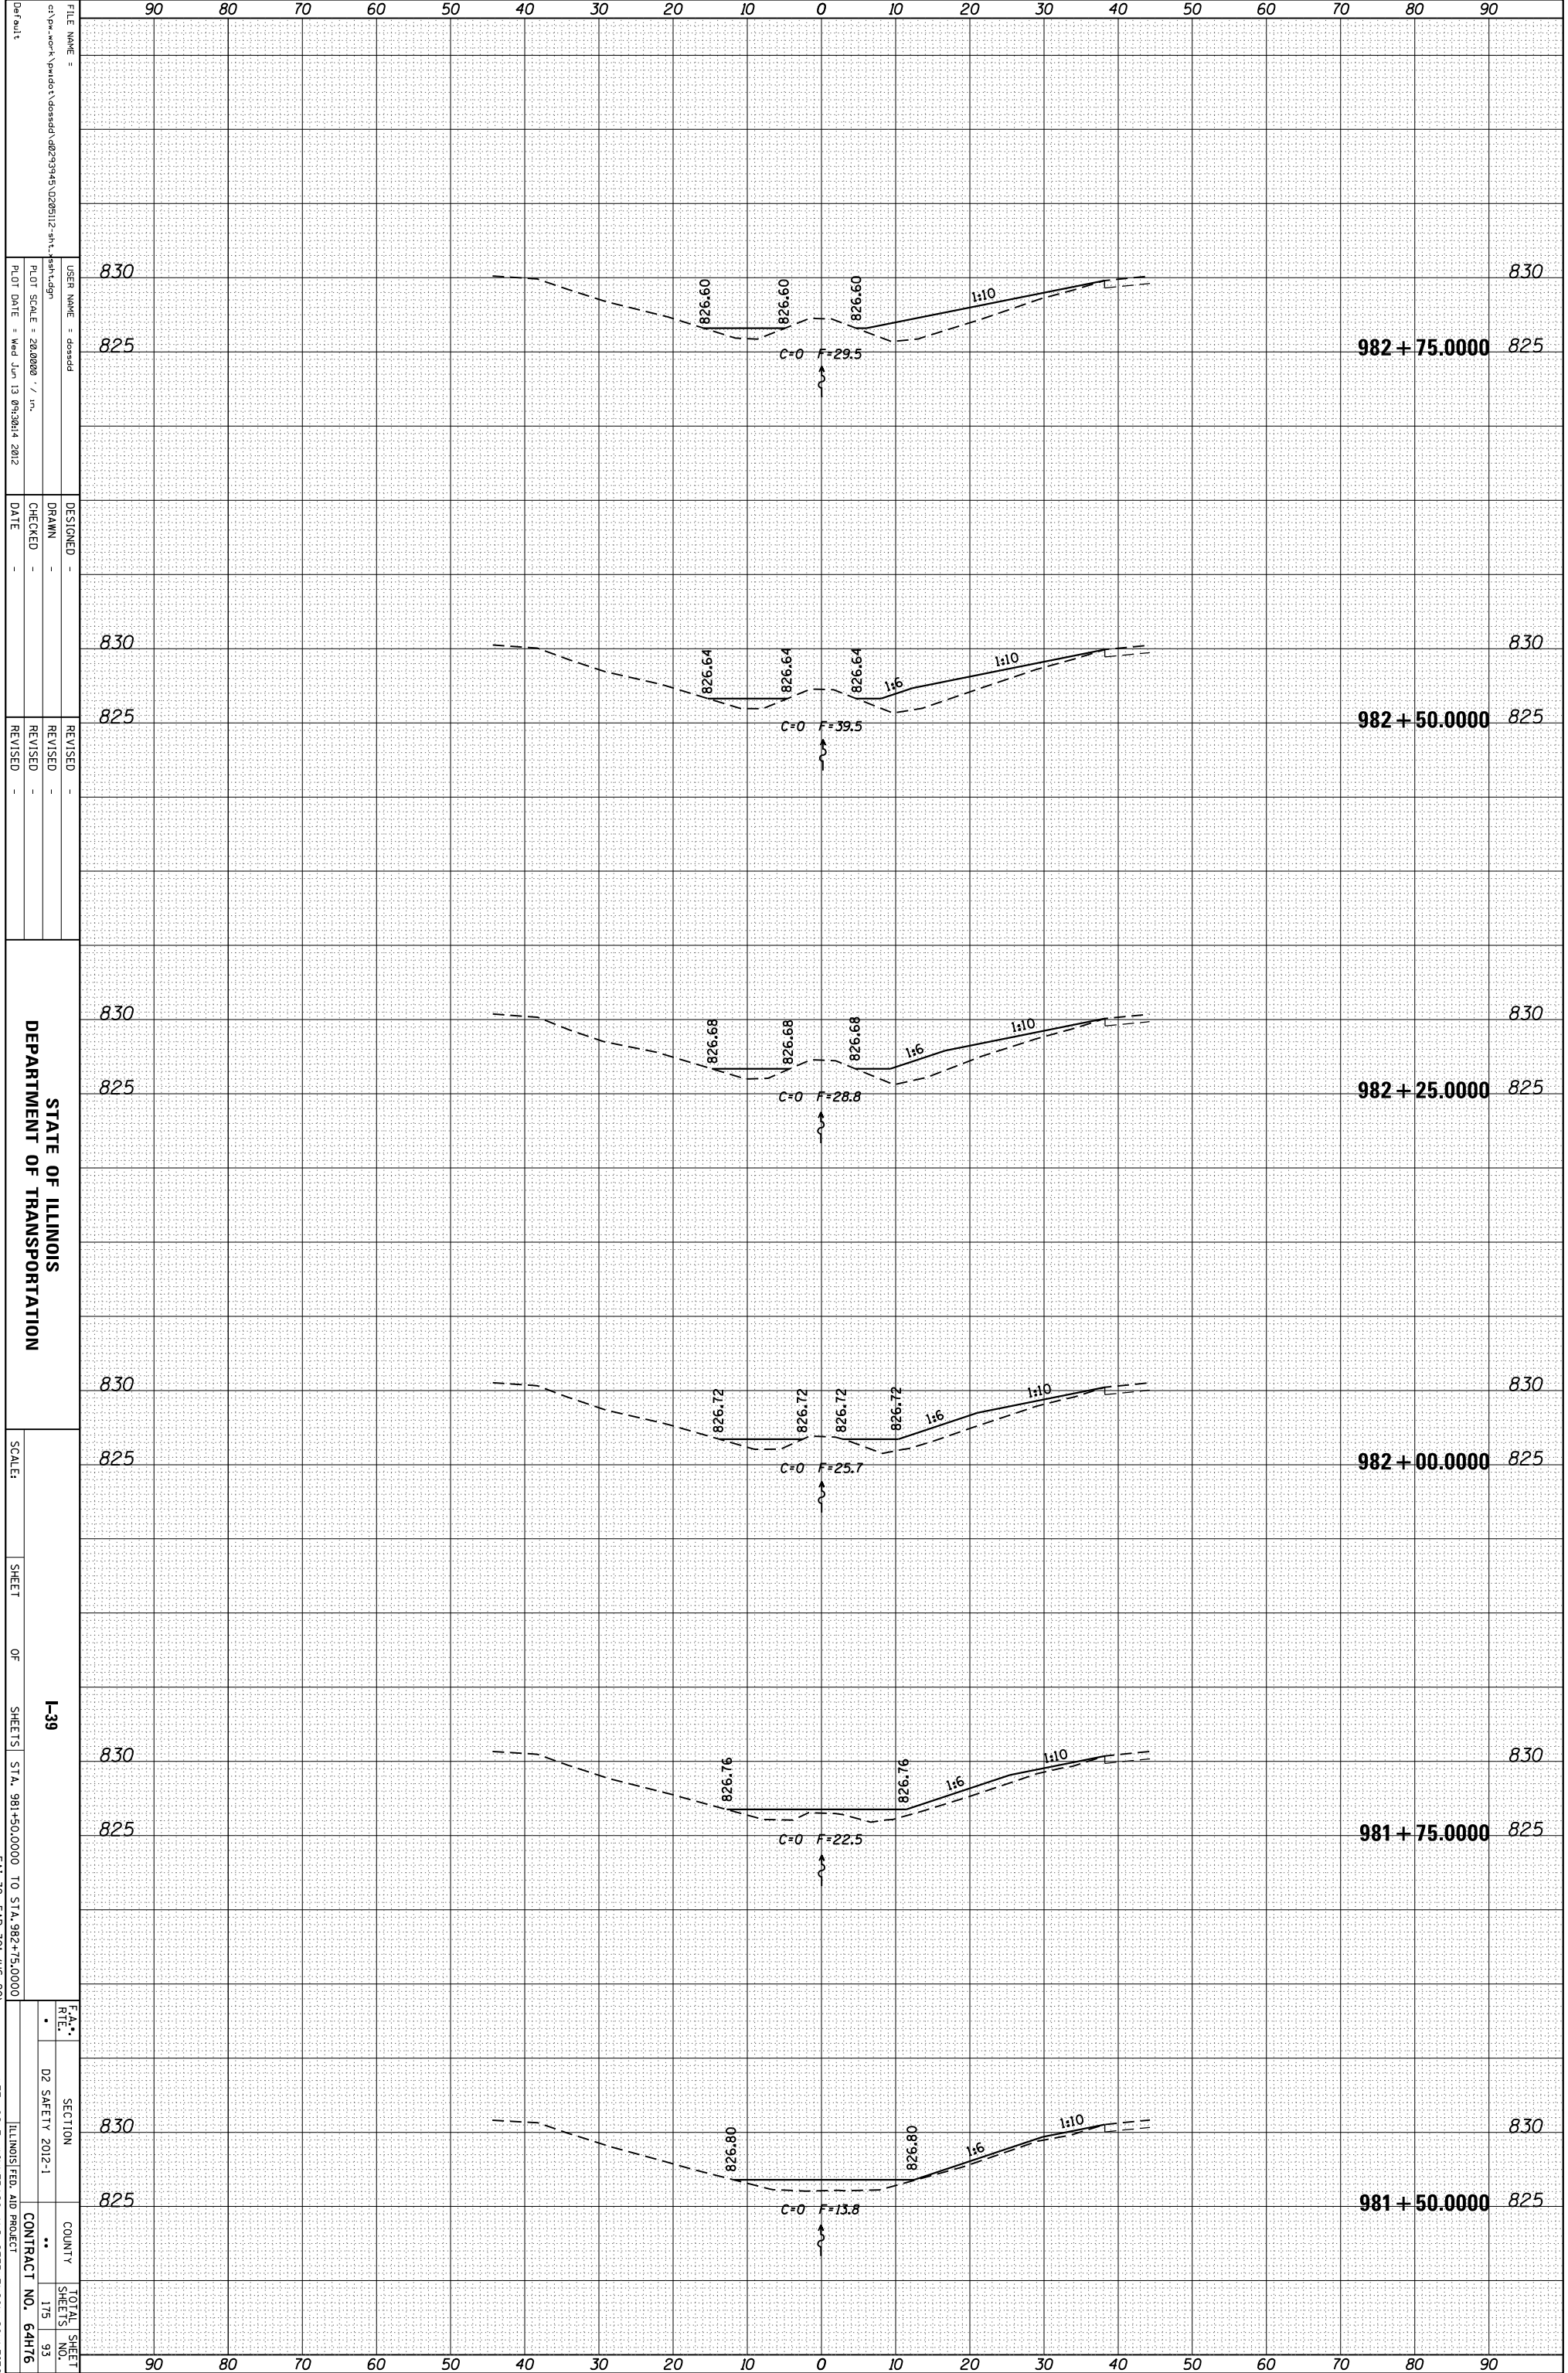

FILE NAME = c:\pwworkspace\pwworkspace\102611212\102611212.dwg  
 USER NAME = dssdd  
 PLOT SCALE = 28.0000 / in.  
 PLOT DATE = Wed Jun 13 09:30:14 2012

DESIGNED -  
 DRAWN -  
 CHECKED -  
 DATE -

REVISIED -  
 REVISIED -  
 REVISIED -

STATE OF ILLINOIS  
 DEPARTMENT OF TRANSPORTATION

SCALE: SHEET OF SHEETS 1-39  
 STA. 981+50.0000 TO STA. 982+75.0000  
 \* FAI 39, FAP 301 (US 20)

SECTION 02 SAFETY 2012-1  
 COUNTY \*\*  
 TOTAL SHEET SHEETS NO. 175 93  
 CONTRACT NO. 64H76  
 \*\* LEE, OGLE, WINNEBAGO AND STEPHENSON COUNTIES