


ORIGINAL SURVEY	SURVEYED _____	BY _____	DATE _____
NOTE BOOK	PLOTTED _____		
	TEMPLATE _____		
	AREAS _____		
	AREAS CHECKED _____		

FINAL SURVEY	SURVEYED _____	BY _____	DATE _____
NOTE BOOK	PLOTTED _____		
	TEMPLATE _____		
	AREAS _____		
	AREAS CHECKED _____		

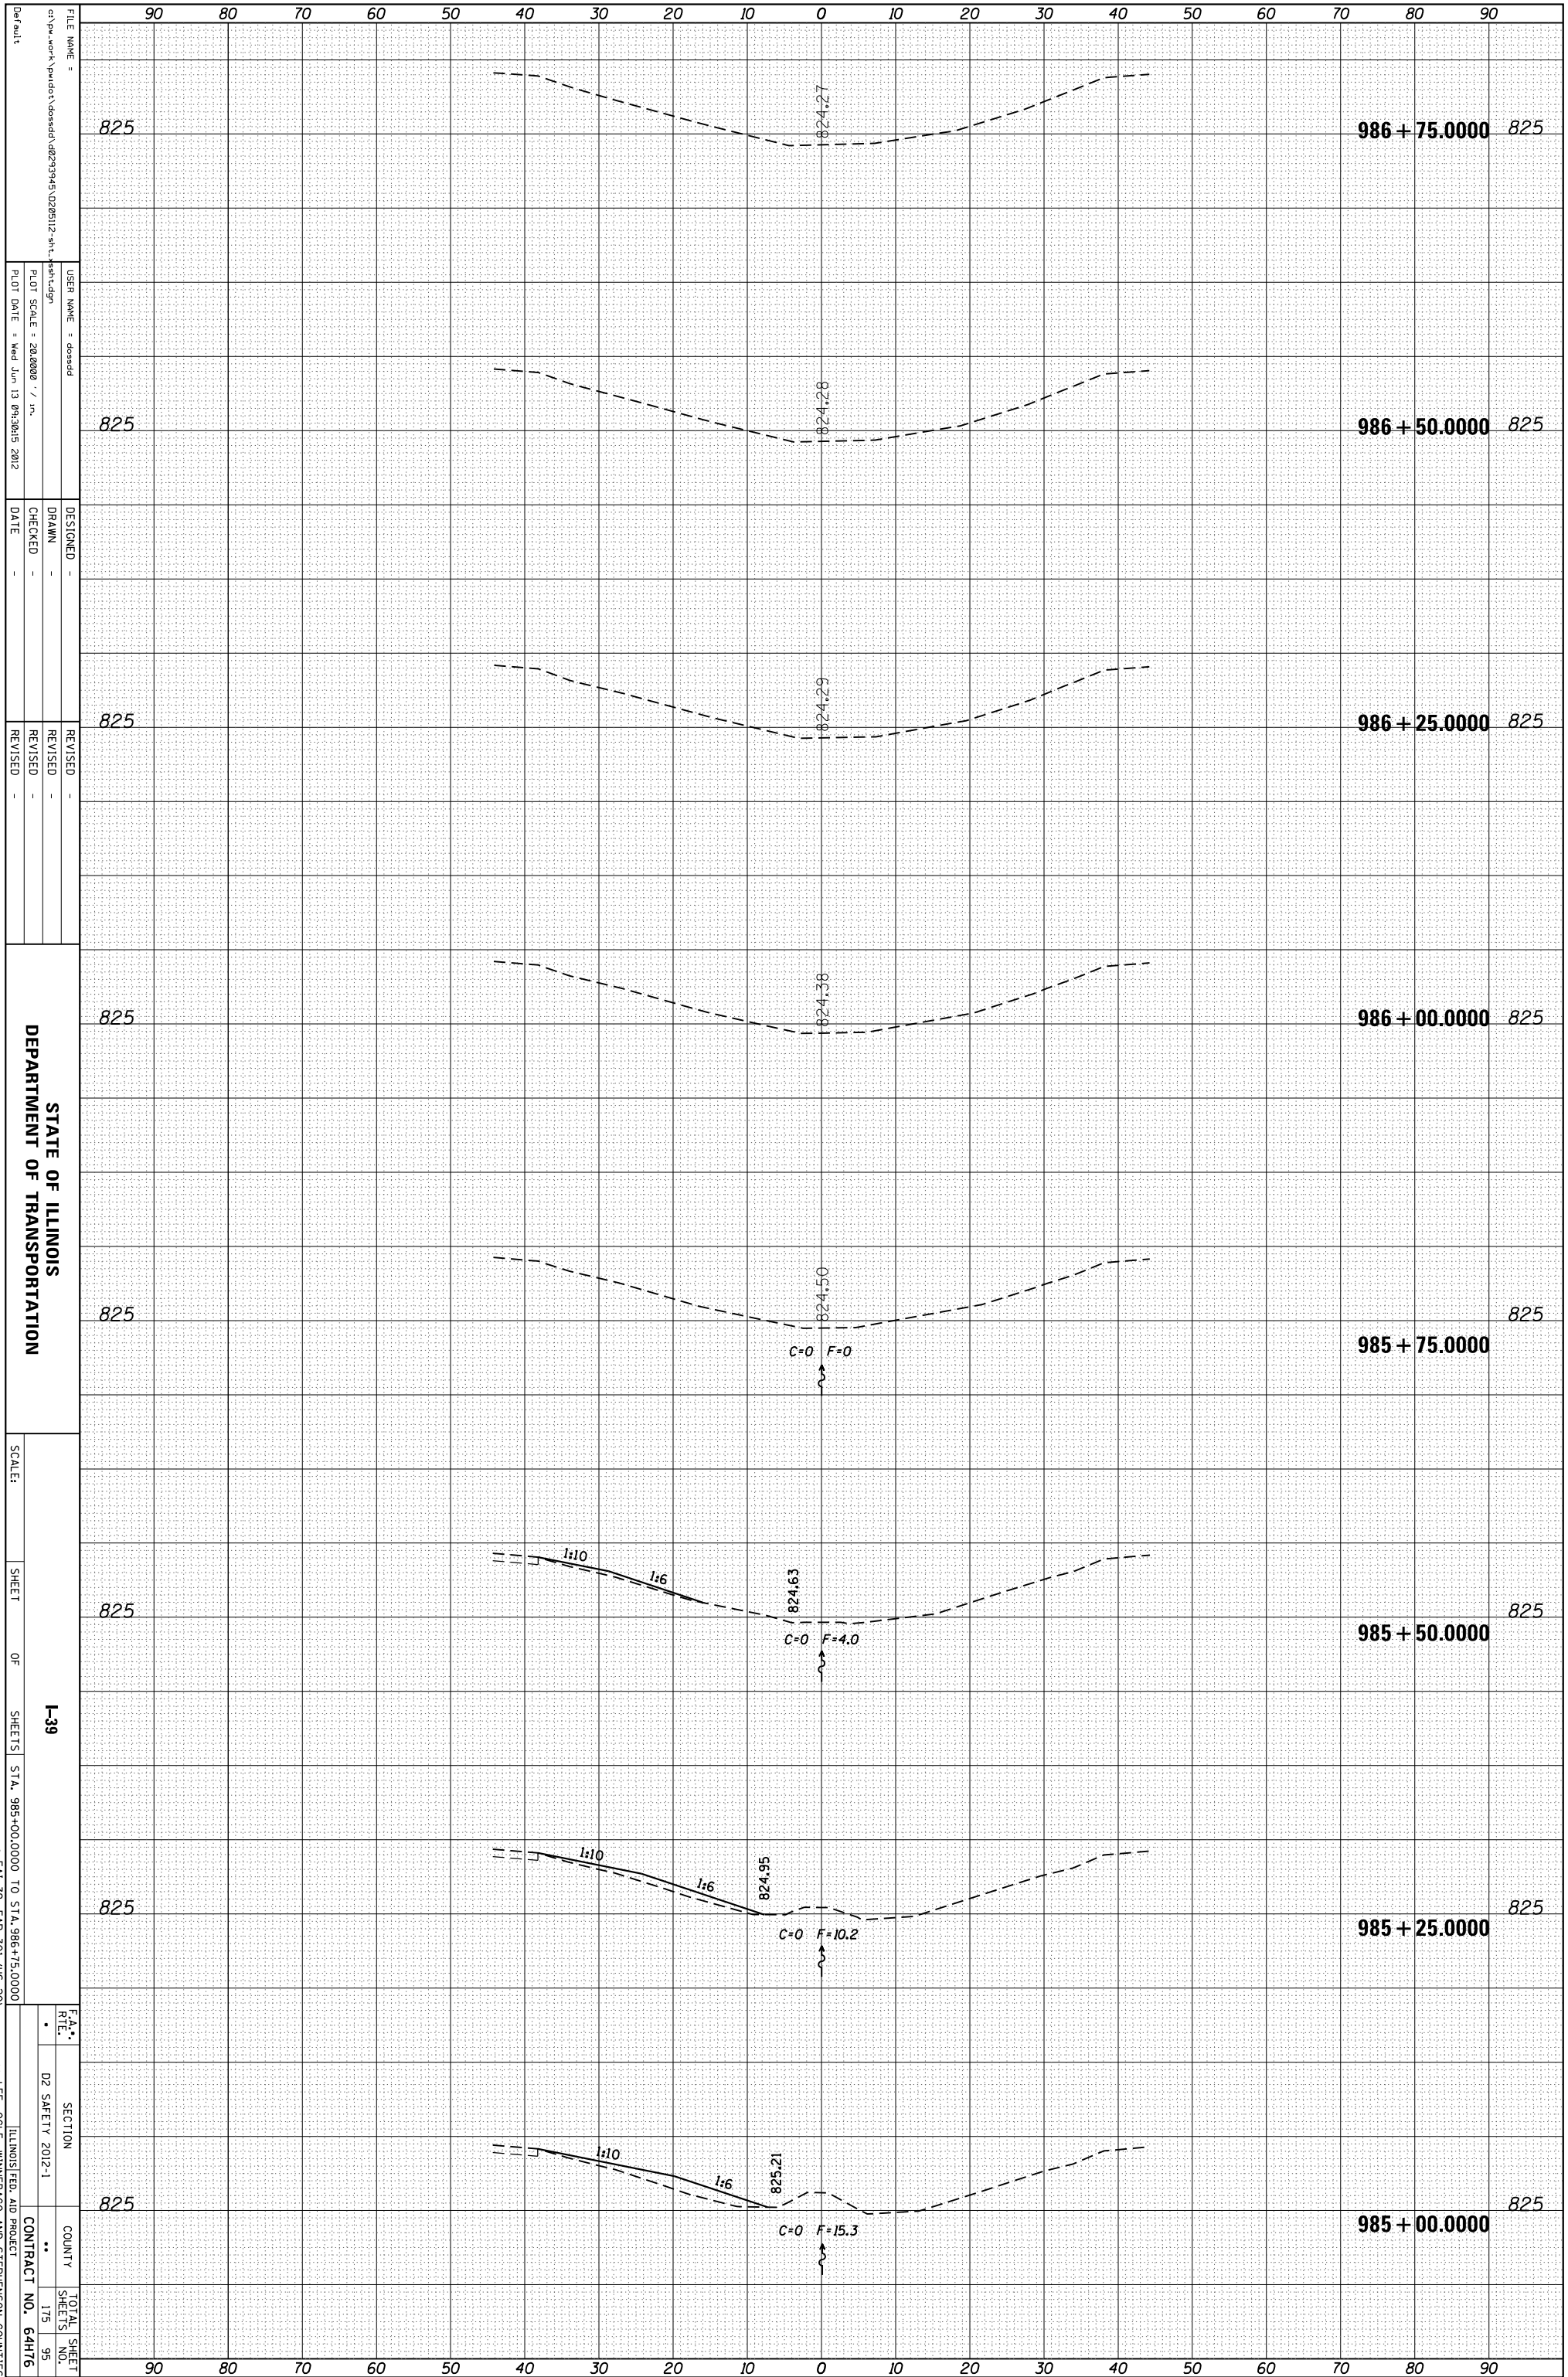

STATE OF ILLINOIS
 DEPARTMENT OF TRANSPORTATION

SCALE: _____
 SHEET OF SHEETS 1-39
 STA. 985+00.0000 TO STA. 986+75.0000
 * FAI 39, FAP 301 (US 20)

F.A. R.T.E.	SECTION	COUNTY	TOTAL SHEETS
02 SAFETY 2012-1			175
ILLINOIS FED. AID PROJECT			95
** LEE, OGLE, WINNEBAGO AND STEPHENSON COUNTIES			
			CONTRACT NO. 64H76