


ORIGINAL SURVEY	SURVEYED	BY	DATE
NOTE BOOK	PLOTTED		
	TEMPLATE		
	AREAS		
	AREAS CHECKED		

FINAL SURVEY	SURVEYED	BY	DATE
NOTE BOOK	PLOTTED		
	TEMPLATE		
	AREAS		
	AREAS CHECKED		

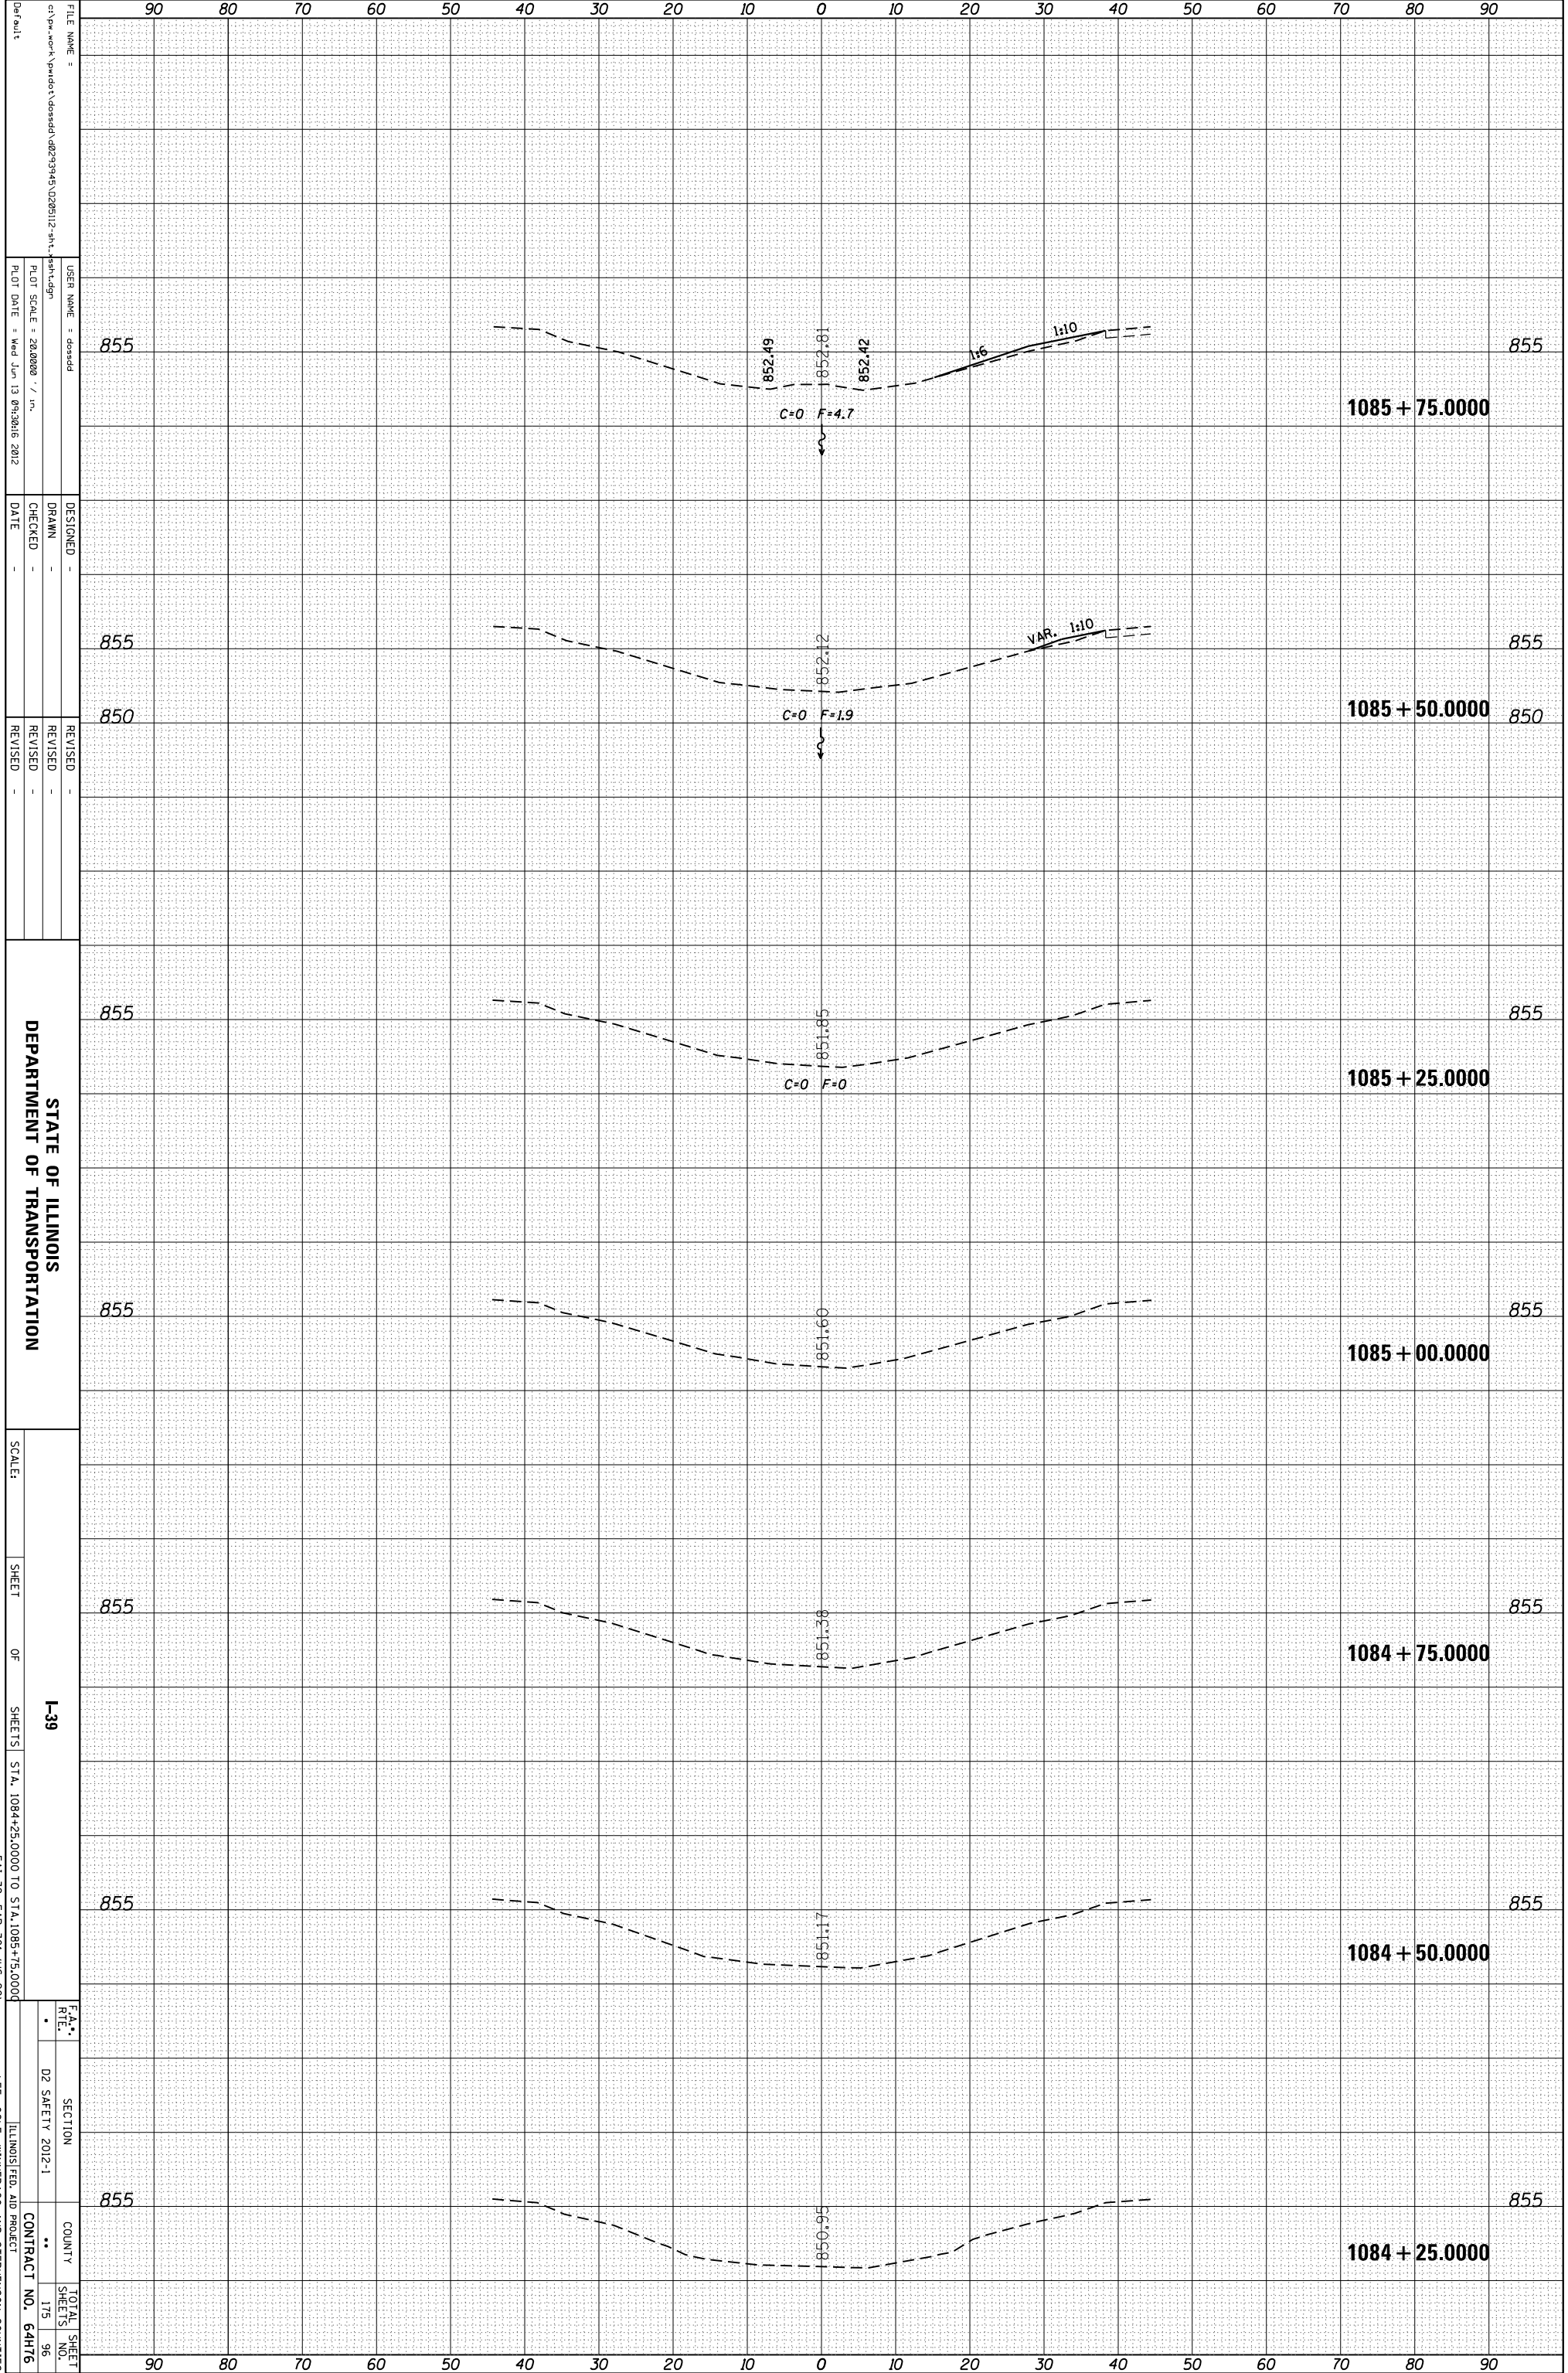

FILE NAME = c:\pwworkspace\pwworkspace\dossdd\1084+25.0000\1084+25.0000.dwg
 USER NAME = dossdd
 PLOT SCALE = 28.0000 / in.
 PLOT DATE = Wed Jun 13 09:38:06 2012

DESIGNED -
 DRAWN -
 CHECKED -
 DATE -

REVISI
 REVISI
 REVISI

STATE OF ILLINOIS
 DEPARTMENT OF TRANSPORTATION

SCALE:
 SHEET OF SHEETS
 I-39
 STA. 1084+25.0000 TO STA. 1085+75.0000
 * FAI 39, F&P 301 (US 20)

SECTION
 COUNTY
 CONTRACT NO. 64H76

TOTAL SHEET NO. 175
 SHEETS 96

ILLINOIS FED. AID PROJECT
 ** LEE, OGLE, WINNEBAGO AND STEPHENSON COUNTIES