


ORIGINAL SURVEY	SURVEYED	BY	DATE
NOTE BOOK	PLOTTED		
	TEMPLATE		
	AREAS		
	CHECKED		

FINAL SURVEY	SURVEYED	BY	DATE
NOTE BOOK	PLOTTED		
	TEMPLATE		
	AREAS		
	CHECKED		

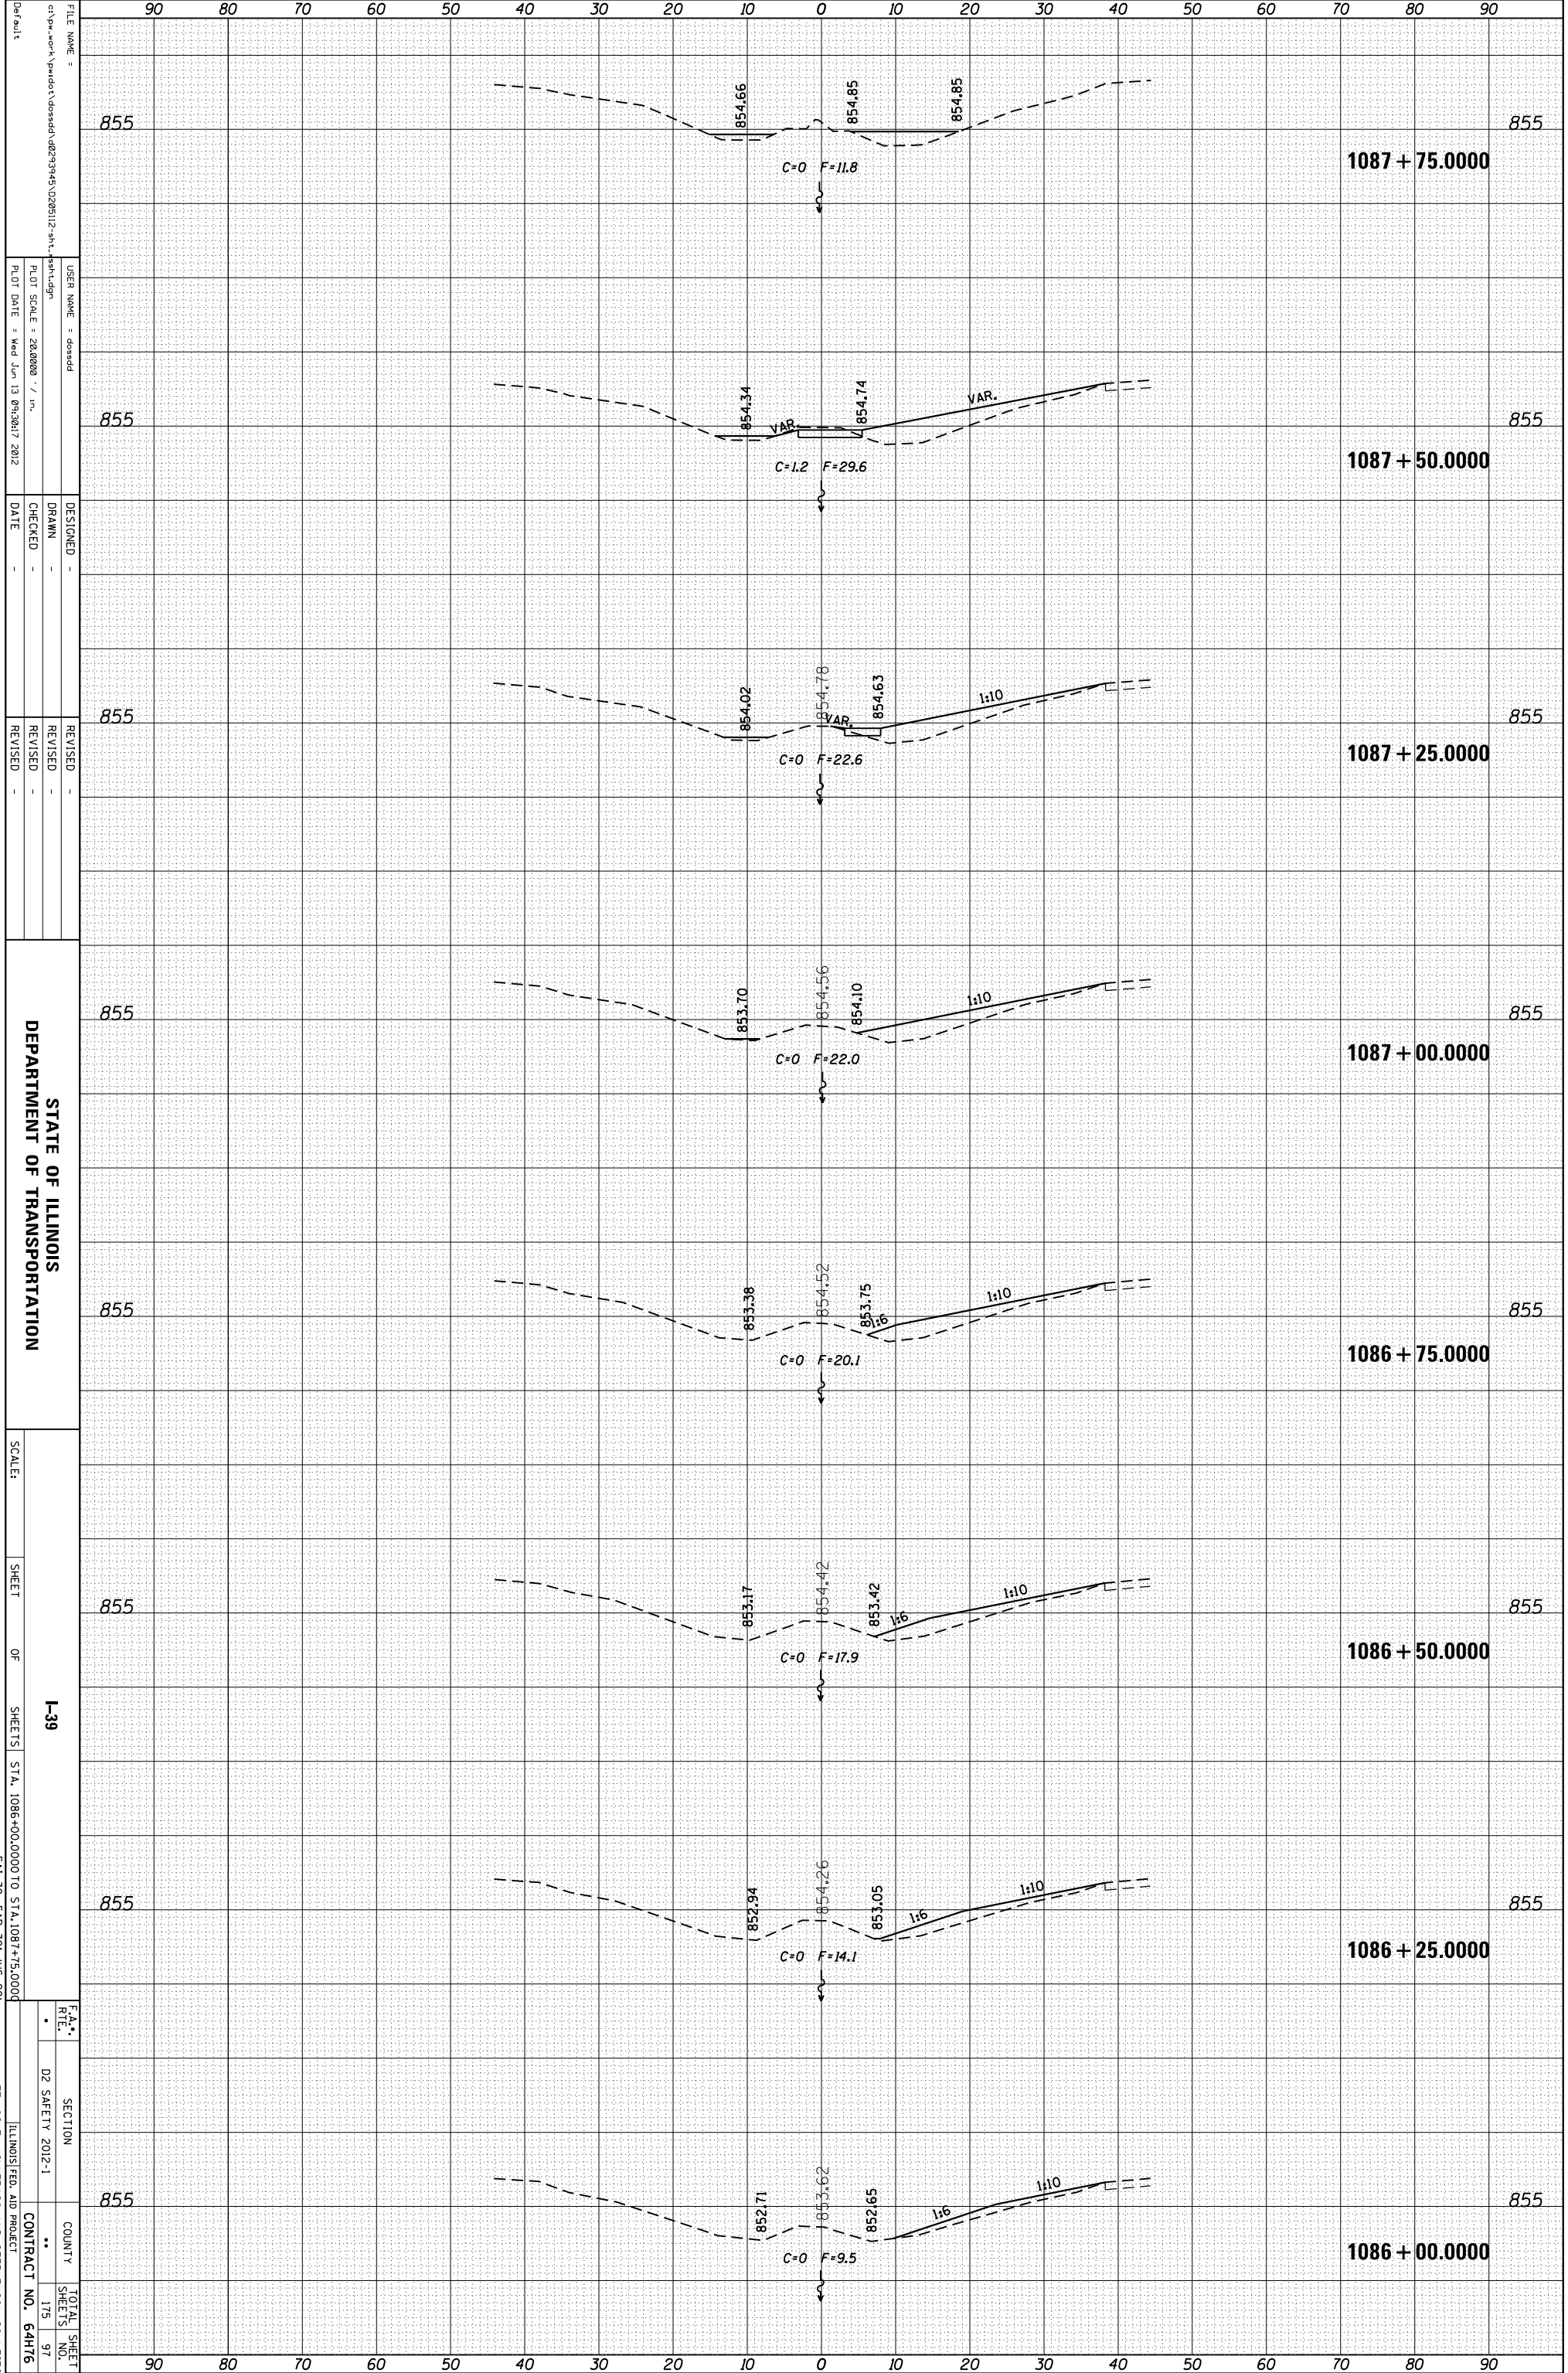

FILE NAME = c:\pwworkspace\pwworkspace\1086+00.000\1087+75.000\1087+75.000.dwg  
 USER NAME = dosadd  
 PLOT SCALE = 28.0000 / in.  
 PLOT DATE = Wed Jun 13 09:30:07 2012

DESIGNED -  
 DRAWN -  
 CHECKED -  
 DATE -

REVISOR  
 REVISION  
 DATE

STATE OF ILLINOIS  
 DEPARTMENT OF TRANSPORTATION

855 855 855 855 855 855

1087 + 75.000  
 1087 + 50.000  
 1087 + 25.000  
 1087 + 00.000  
 1086 + 75.000  
 1086 + 50.000  
 1086 + 25.000  
 1086 + 00.000

SCALE: SHEET OF SHEETS 1-39 STA. 1086+00.000 TO STA. 1087+75.000  
 \* FAI 39, FAP 301 (US 20)

SECTION COUNTY TOTAL SHEET NO. 175 97  
 D2 SAFETY 2012-1 ILLINOIS FED. AID PROJECT CONTRACT NO. 64H76  
 \*\* LEE, OGLE, WINNEBAGO AND STEPHENSON COUNTIES