


ORIGINAL SURVEY	SURVEYED _____	BY _____	DATE _____
NOTE BOOK	PLOTTED _____		
	TEMPLATE _____		
	AREAS _____		
	AREAS CHECKED _____		

FINAL SURVEY	SURVEYED _____	BY _____	DATE _____
NOTE BOOK	PLOTTED _____		
	TEMPLATE _____		
	AREAS _____		
	AREAS CHECKED _____		

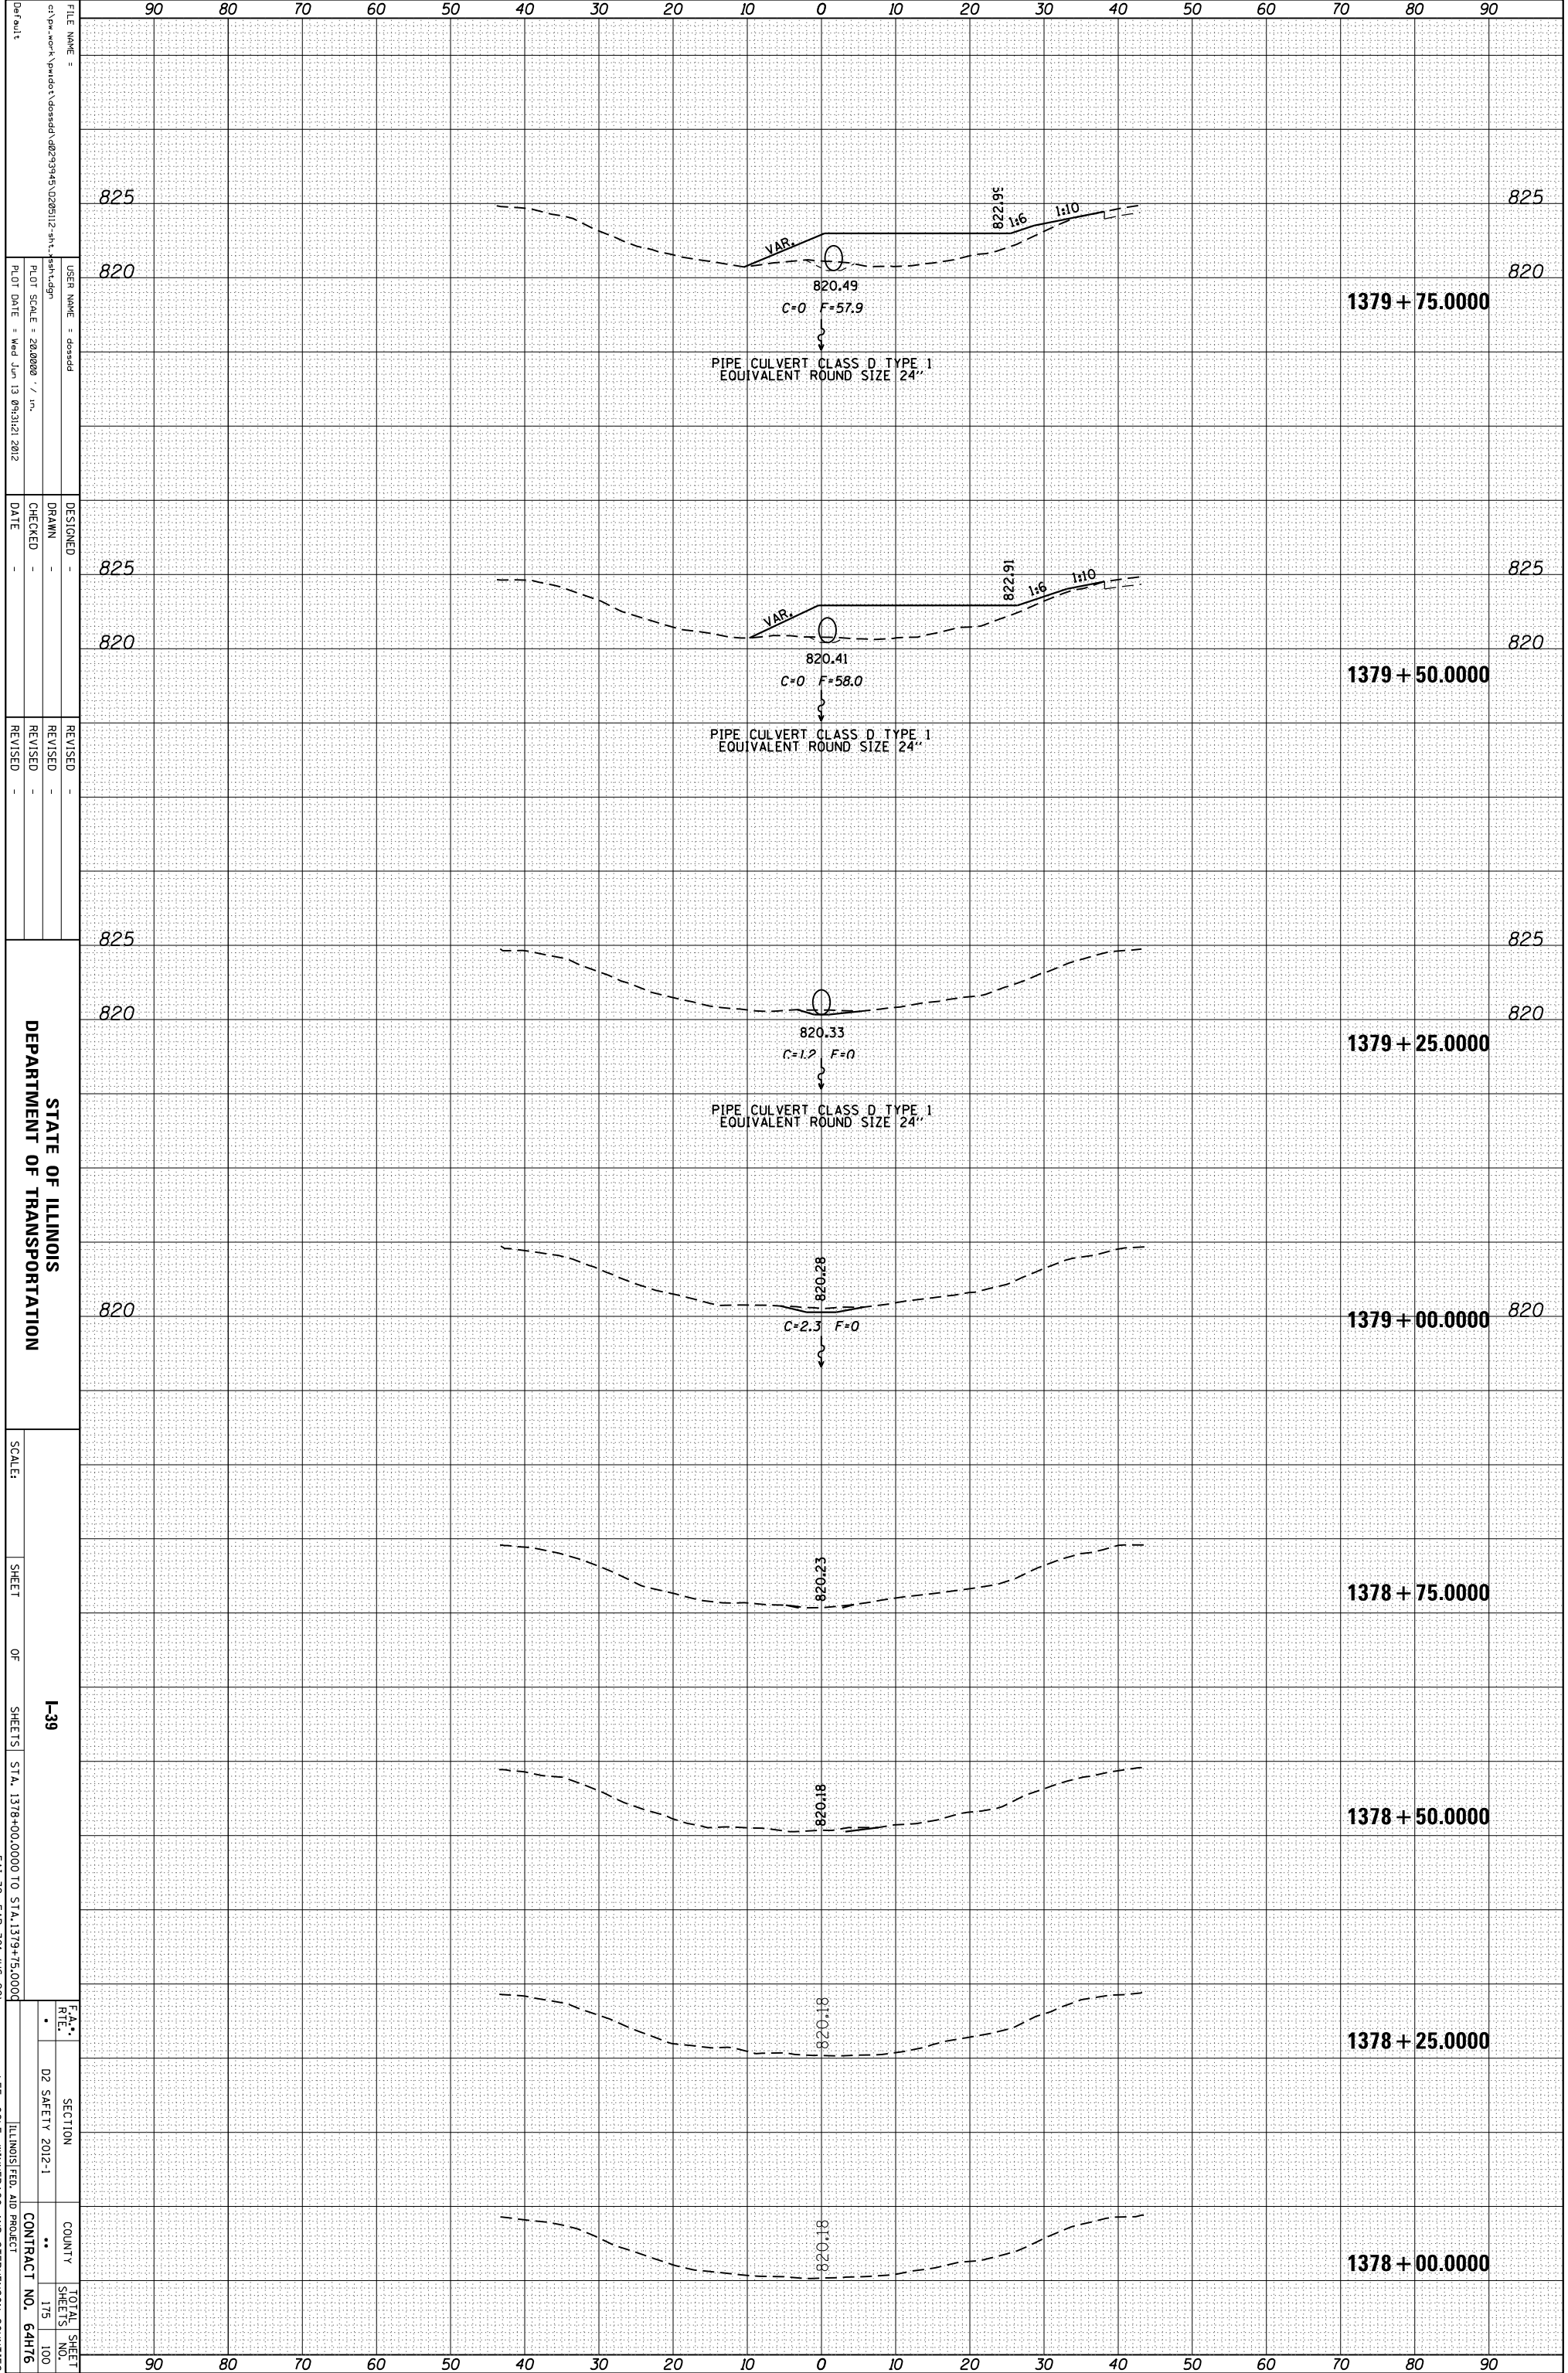

FILE NAME:   
 USER NAME:   
 DESIGNER:   
 DRAWN:   
 CHECKED:   
 DATE:   
 REVISED:   
 REVISED:   
 REVISED:   
 SCALE:   
 SHEET OF   
 SHEETS   
 STA. 1378+00.000 TO STA. 1379+75.000   
 \* FAI 39, FAP 301 (US 20)   
 \*\* ILL. OGLE, WINNEBAGO AND STEPHENSON COUNTIES

DEPARTMENT OF TRANSPORTATION   
 STATE OF ILLINOIS   
 I-39   
 SECTION   
 COUNTY   
 TOTAL SHEETS 175   
 SHEET NO. 100   
 CONTRACT NO. 64H76