


ORIGINAL SURVEY	SURVEYED _____	BY _____	DATE _____
NOTE BOOK	PLOTTED _____		
	TEMPLATE _____		
	AREAS _____		
	CHECKED _____		

FINAL SURVEY	SURVEYED _____	BY _____	DATE _____
NOTE BOOK	PLOTTED _____		
	TEMPLATE _____		
	AREAS _____		
	CHECKED _____		

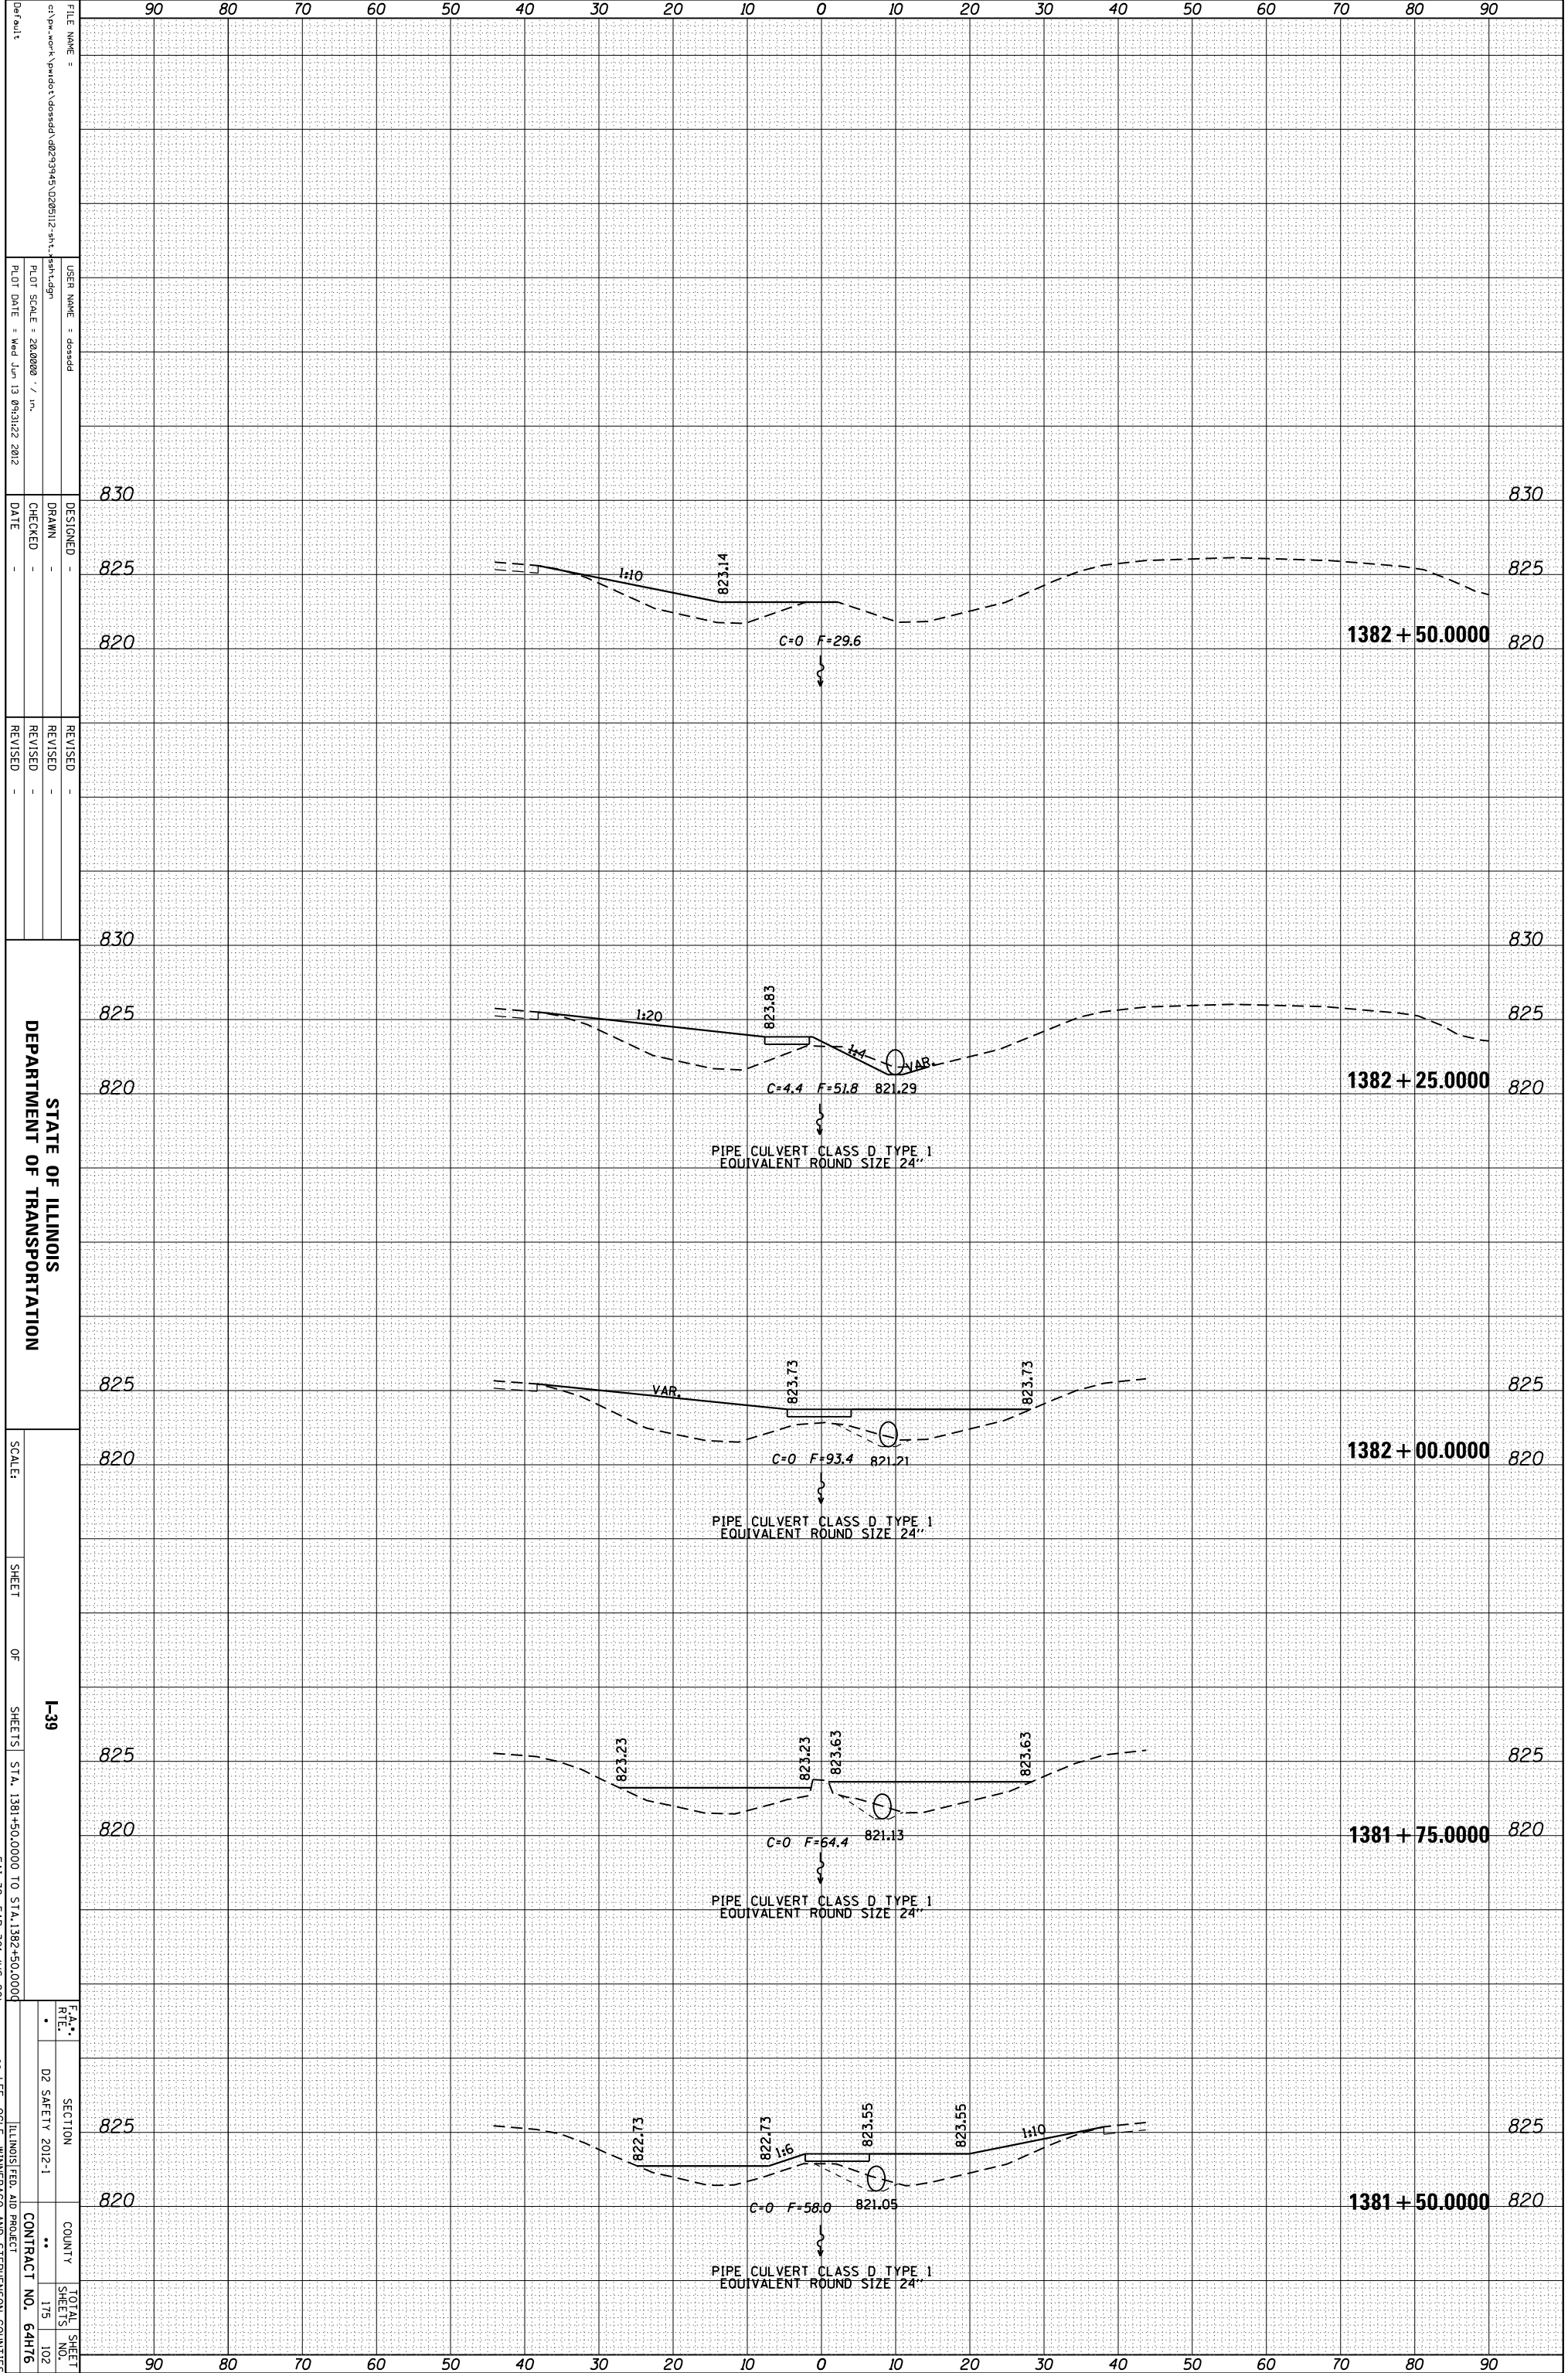

FILE NAME = c:\pwworkspace\pwworkspace\1381+50.000\1381+50.000.dwg
 USER NAME = dssadd
 PLOT SCALE = 28.0000 / in.
 PLOT DATE = Wed Jun 13 09:31:22 2012

DESIGNED -
 DRAWN -
 CHECKED -
 DATE -

REVISOR -
 REVISION -
 DATE -

STATE OF ILLINOIS
 DEPARTMENT OF TRANSPORTATION

SCALE: SHEET OF SHEETS STA. 1381+50.000 TO STA. 1382+50.000
 I-39
 * ILL. 39, F&P 301 (IS 20)

SECTION
 COUNTY
 CONTRACT NO. 64H76

TOTAL SHEETS 175
 SHEET NO. 102

ILLINOIS FED. AID PROJECT
 ** LEE, OGLE, WINNEBAGO AND STEPHENSON COUNTIES