


ORIGINAL SURVEY	SURVEYED	BY	DATE
NOTE BOOK	PLOTTED		
	TEMPLATE		
	AREAS		
	AREAS CHECKED		

FINAL SURVEY	SURVEYED	BY	DATE
NOTE BOOK	PLOTTED		
	TEMPLATE		
	AREAS		
	AREAS CHECKED		

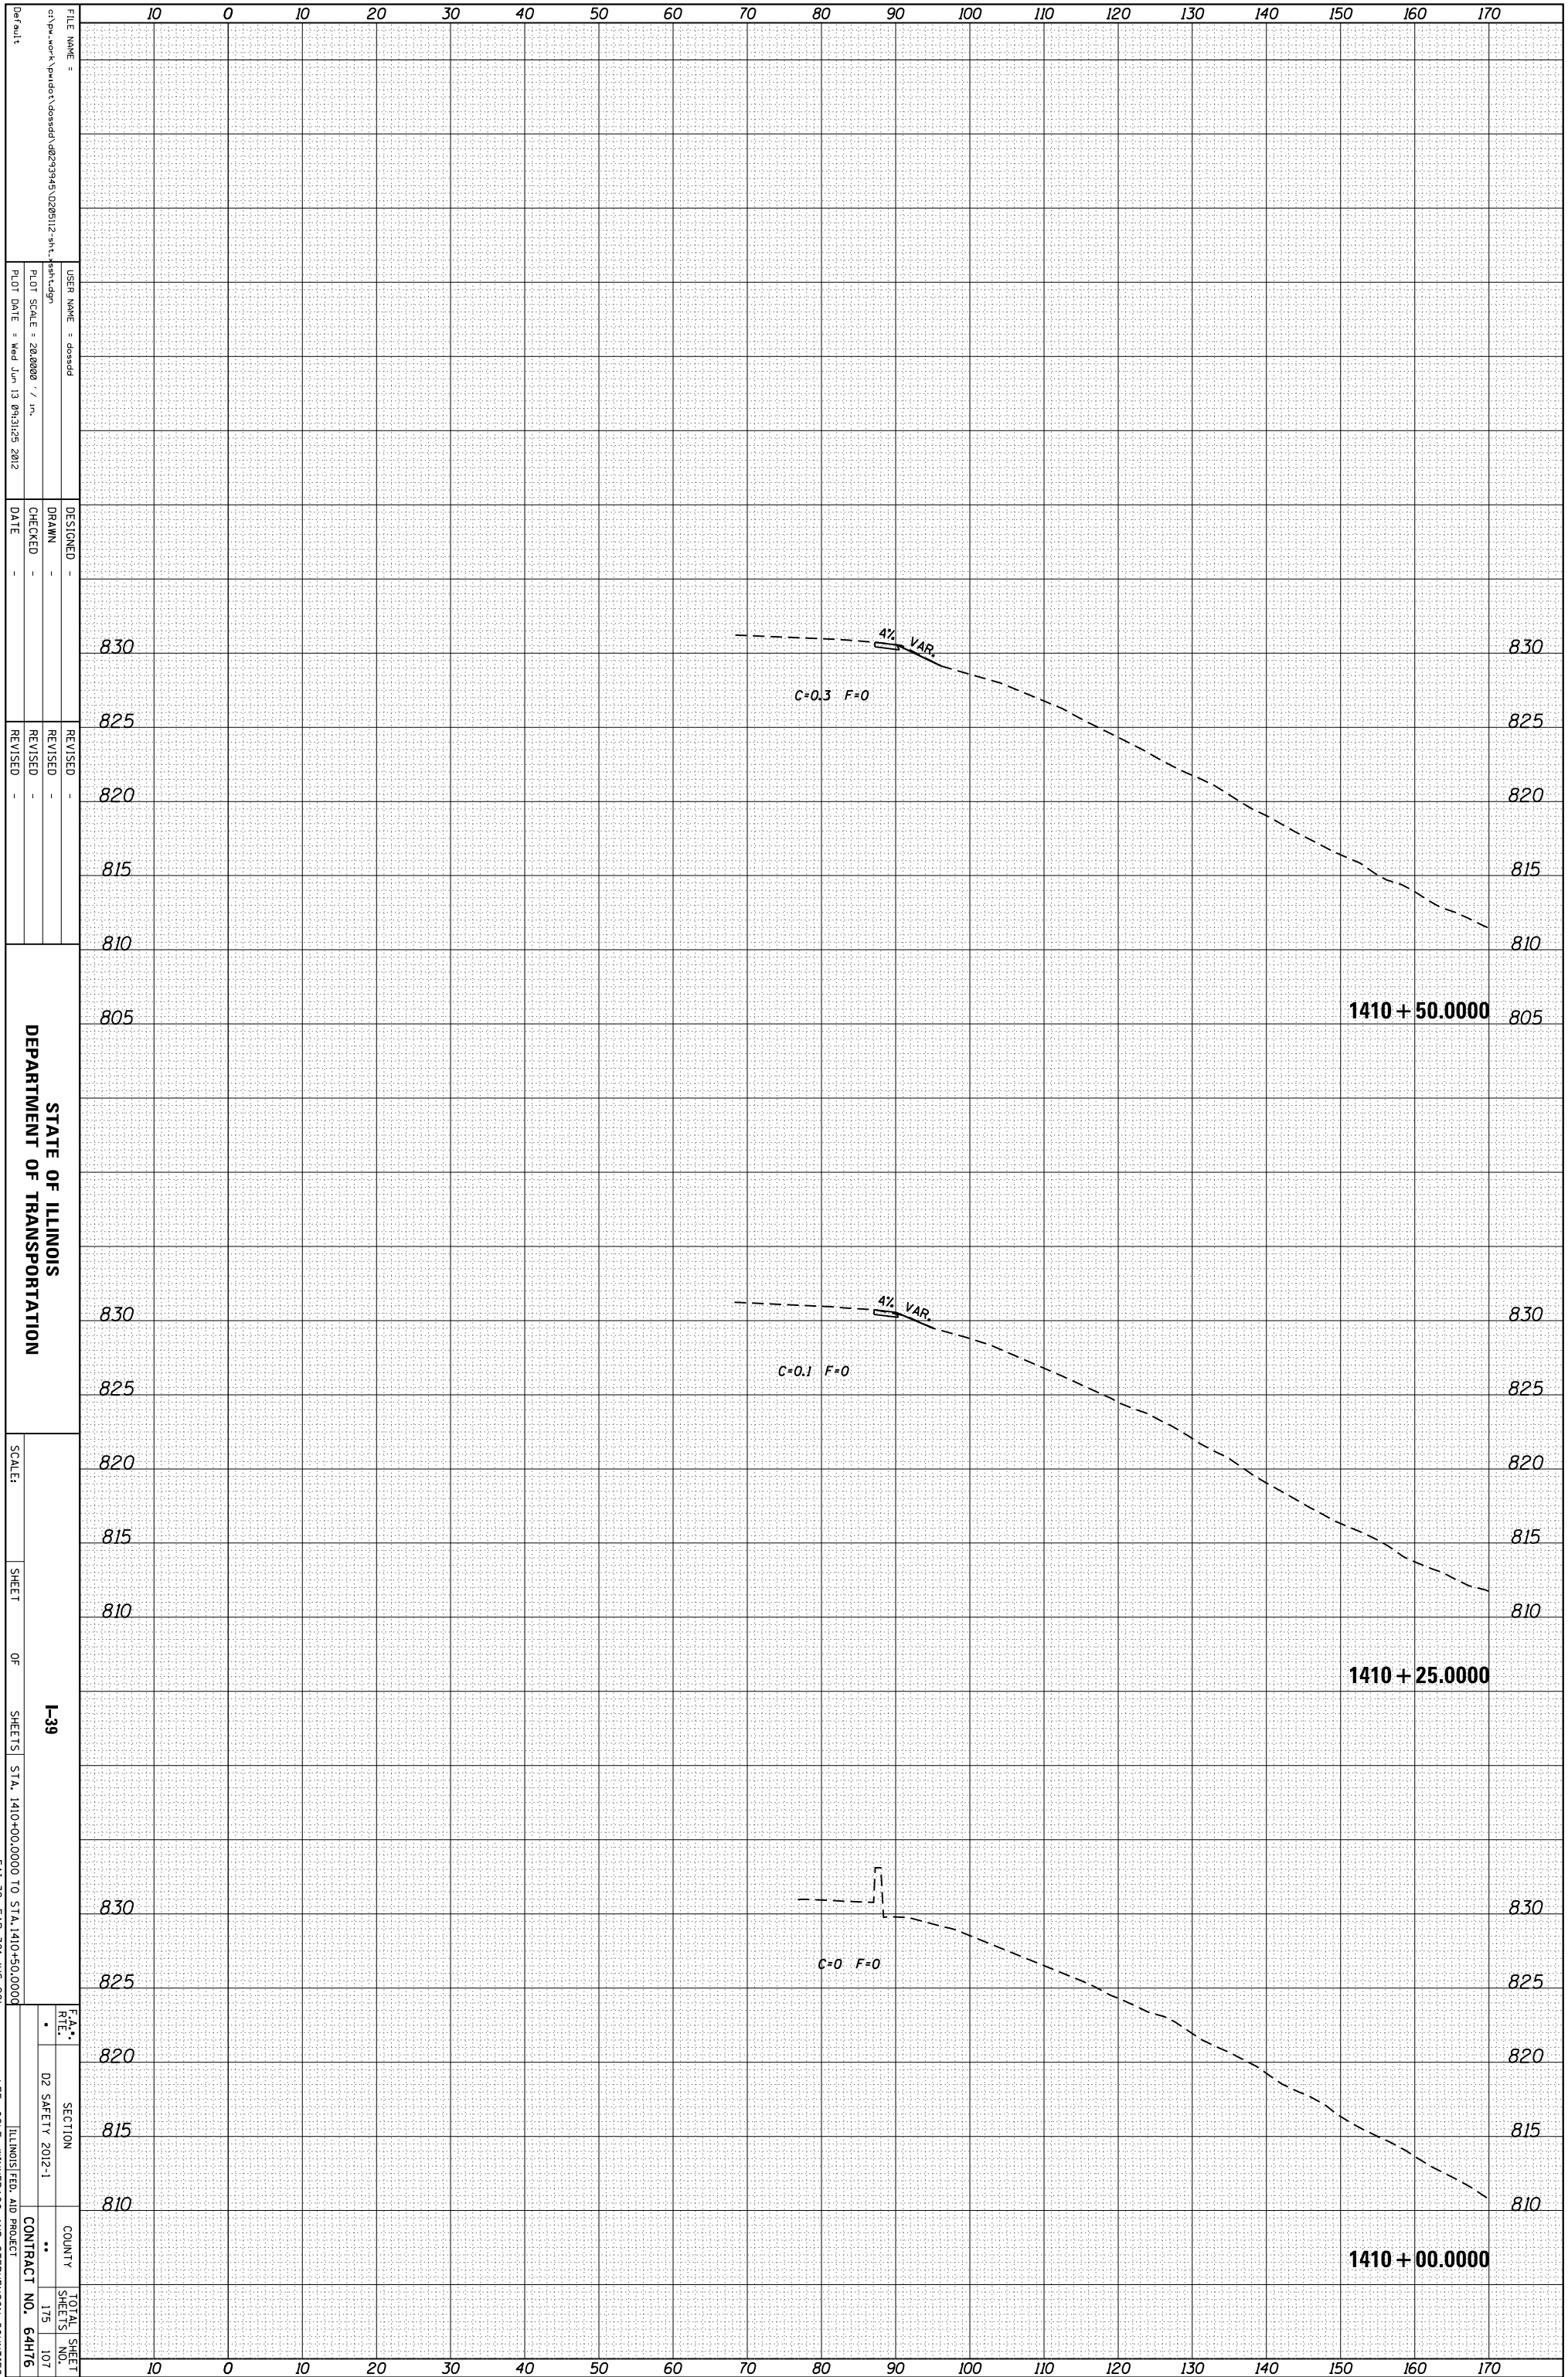

STATE OF ILLINOIS  
DEPARTMENT OF TRANSPORTATION

SCALE: SHEET OF SHEETS STA. 1410+00.0000 TO STA. 1410+50.0000  
I-39

F.A.R.T.E. SECTION COUNTY TOTAL SHEET NO. 175 107  
D2 SAFETY 2012-1 ILLINOIS FED. AID PROJECT CONTRACT NO. 64H76  
\*\* LEE, OGLE, WINNEBAGO AND STEPHENSON COUNTIES

FILE NAME = c:\pwworkspace\pwworkspace\1410+00.0000.dwg  
USER NAME = dossed  
DESIGNED -  
DRAWN -  
CHECKED -  
DATE -  
REVISIONS -  
REVISION -  
REVISION -  
DATE -

PLOT SCALE = 28.0000 / in.  
PLOT DATE = Wed Jun 13 09:31:25 2012

\* FAI 39, FAP 301 (US 20)