


ORIGINAL SURVEY	SURVEYED _____	BY _____	DATE _____
NOTE BOOK	PLOTTED _____		
	TEMPLATE _____		
	AREAS _____		
	AREAS CHECKED _____		

FINAL SURVEY	SURVEYED _____	BY _____	DATE _____
NOTE BOOK	PLOTTED _____		
	TEMPLATE _____		
	AREAS _____		
	AREAS CHECKED _____		

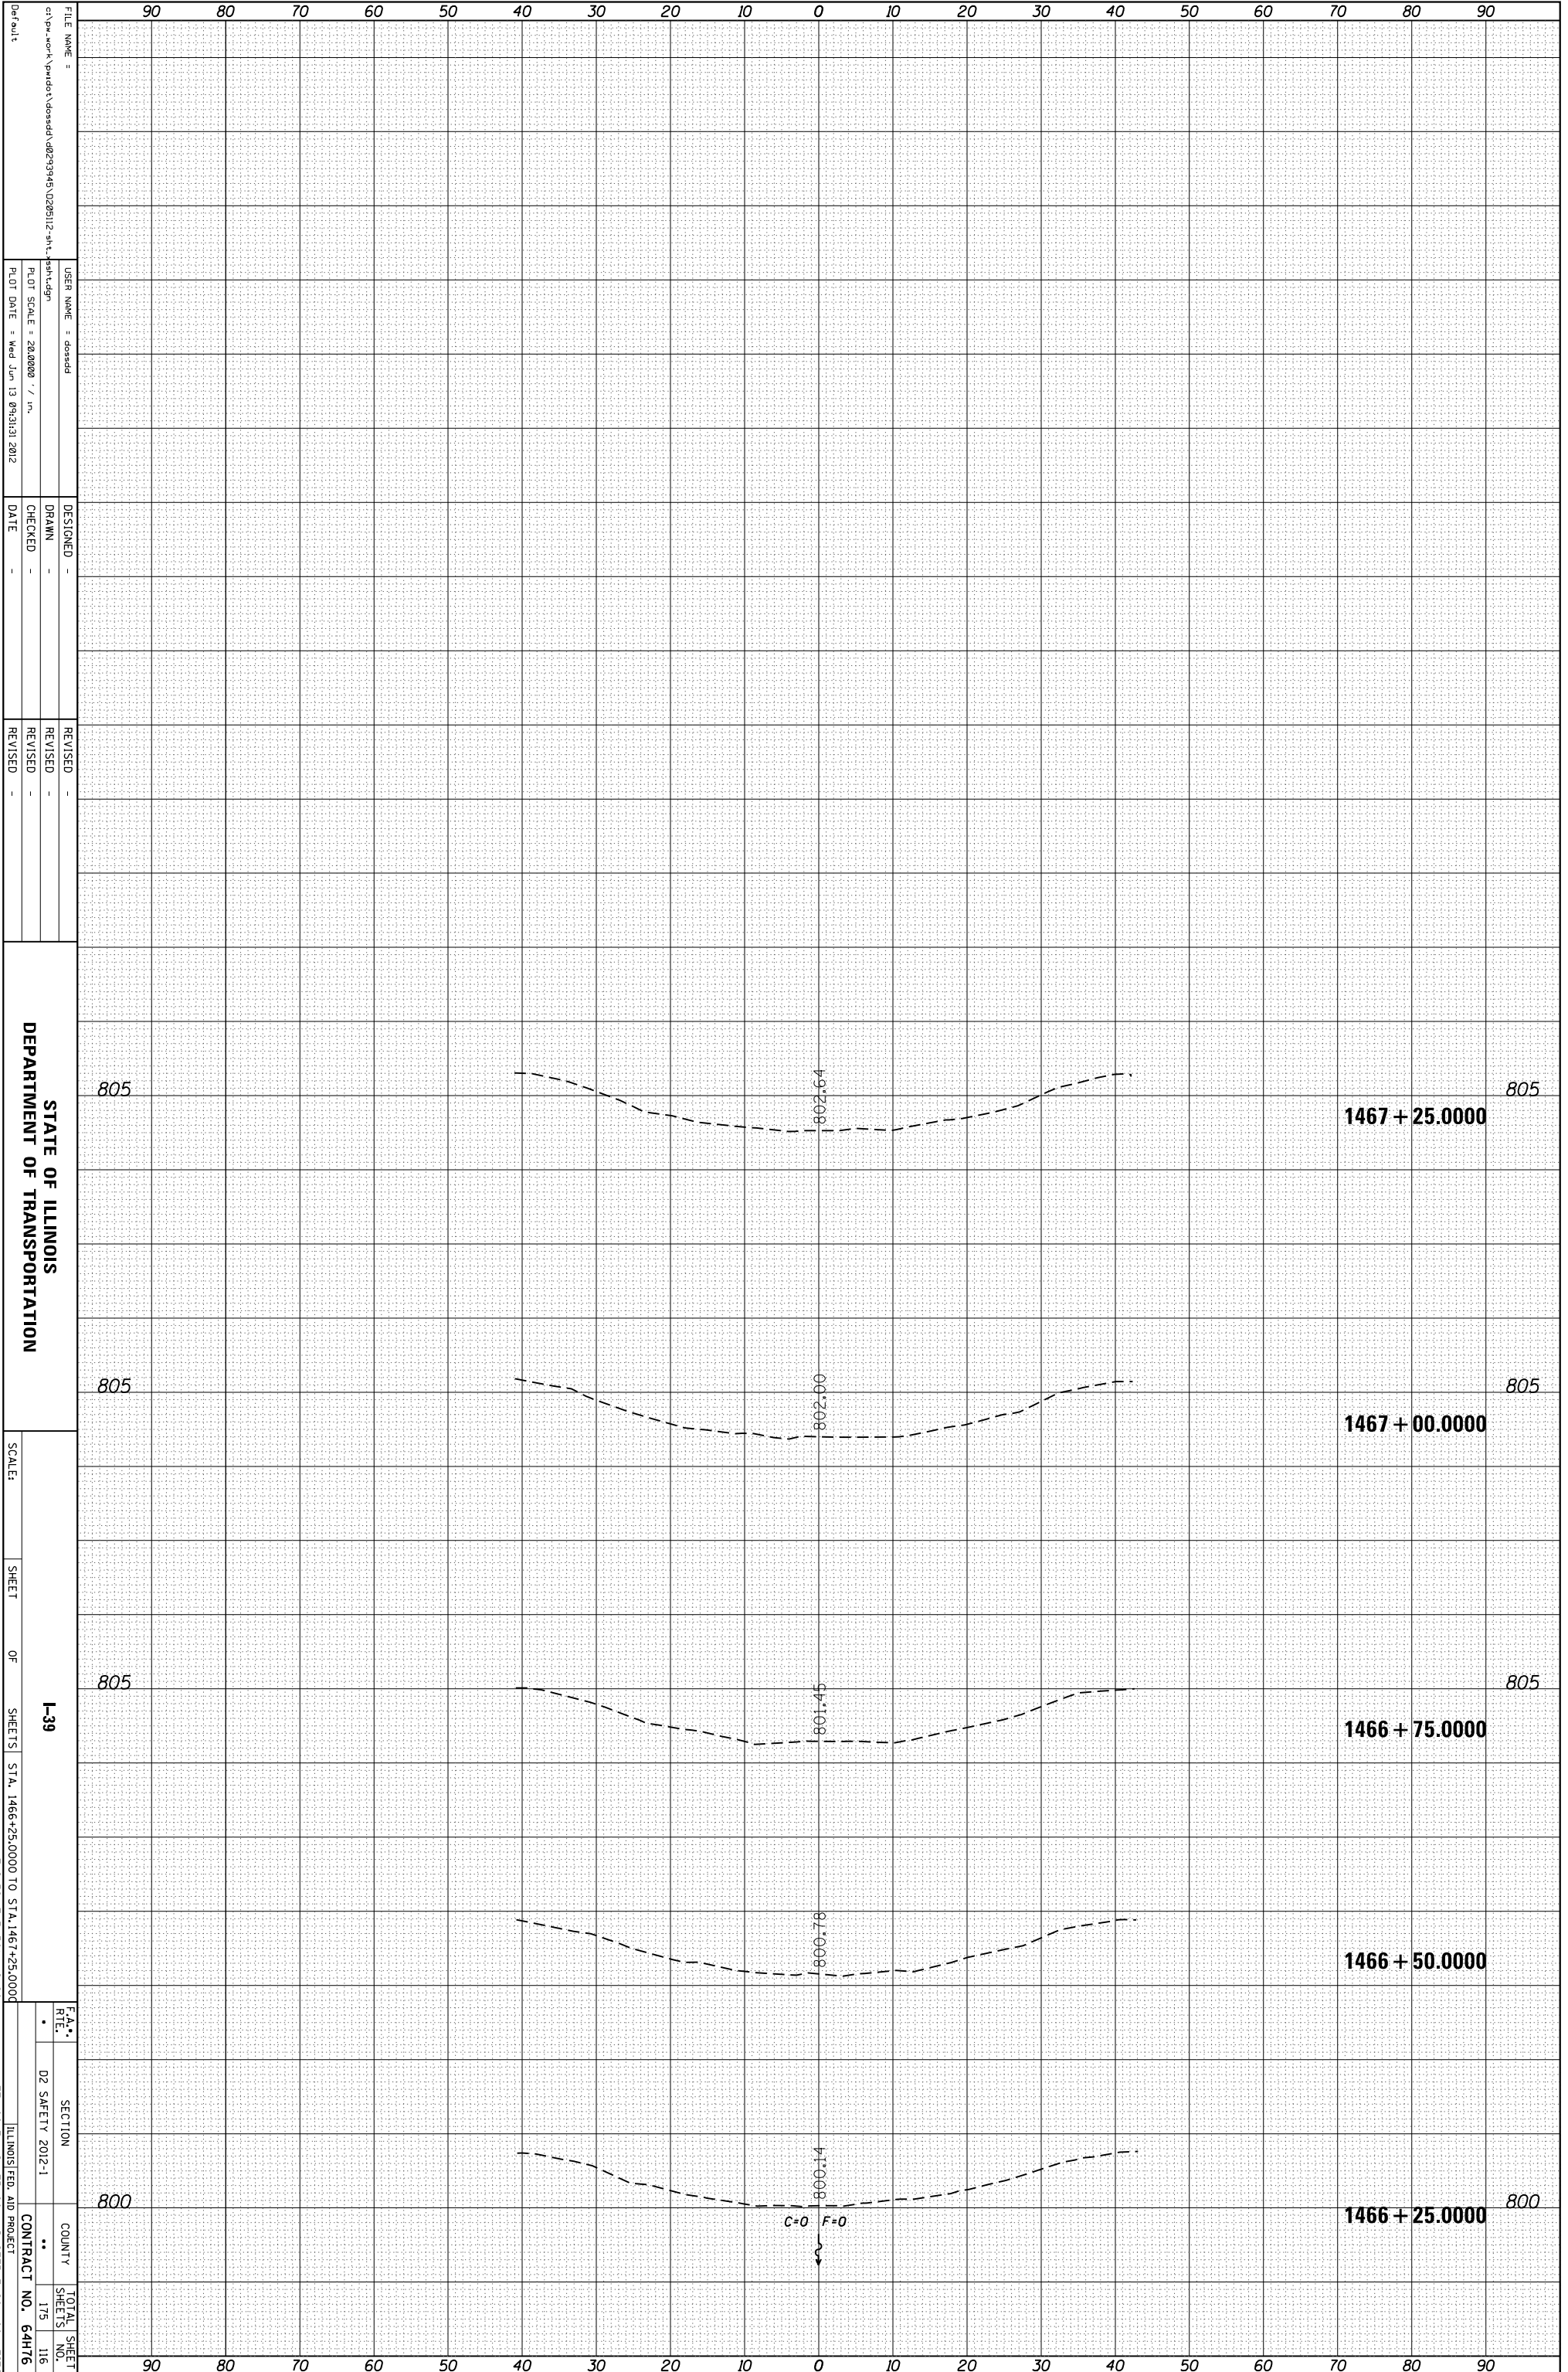

FILE NAME = c:\pwworkspace\pwworkspace\1466+25.0000\1466+25.0000.dwg
 USER NAME = dssadd
 PLOT SCALE = 28.0000 / in.
 PLOT DATE = Wed Jun 13 09:31:31 2012

DESIGNED -
 DRAWN -
 CHECKED -
 DATE -

REVISID -
 REVISID -
 REVISID -
 REVISID -

STATE OF ILLINOIS
 DEPARTMENT OF TRANSPORTATION

SCALE: SHEET OF SHEETS STA. 1466+25.0000 TO STA. 1467+25.0000
 * I-39 *
 ** LEE, OGLE, WINNEBAGO AND STEPHENSON COUNTIES

F.A. RTE.	SECTION	COUNTY	TOTAL SHEET NO.
02 SAFETY 2012-1			175
			116
			CONTRACT NO. 64H76