


ORIGINAL SURVEY	SURVEYED _____	BY _____	DATE _____
NOTE BOOK	PLOTTED _____		
	TEMPLATE _____		
	AREAS _____		
	AREAS CHECKED _____		

FINAL SURVEY	SURVEYED _____	BY _____	DATE _____
NOTE BOOK	PLOTTED _____		
	TEMPLATE _____		
	AREAS _____		
	AREAS CHECKED _____		

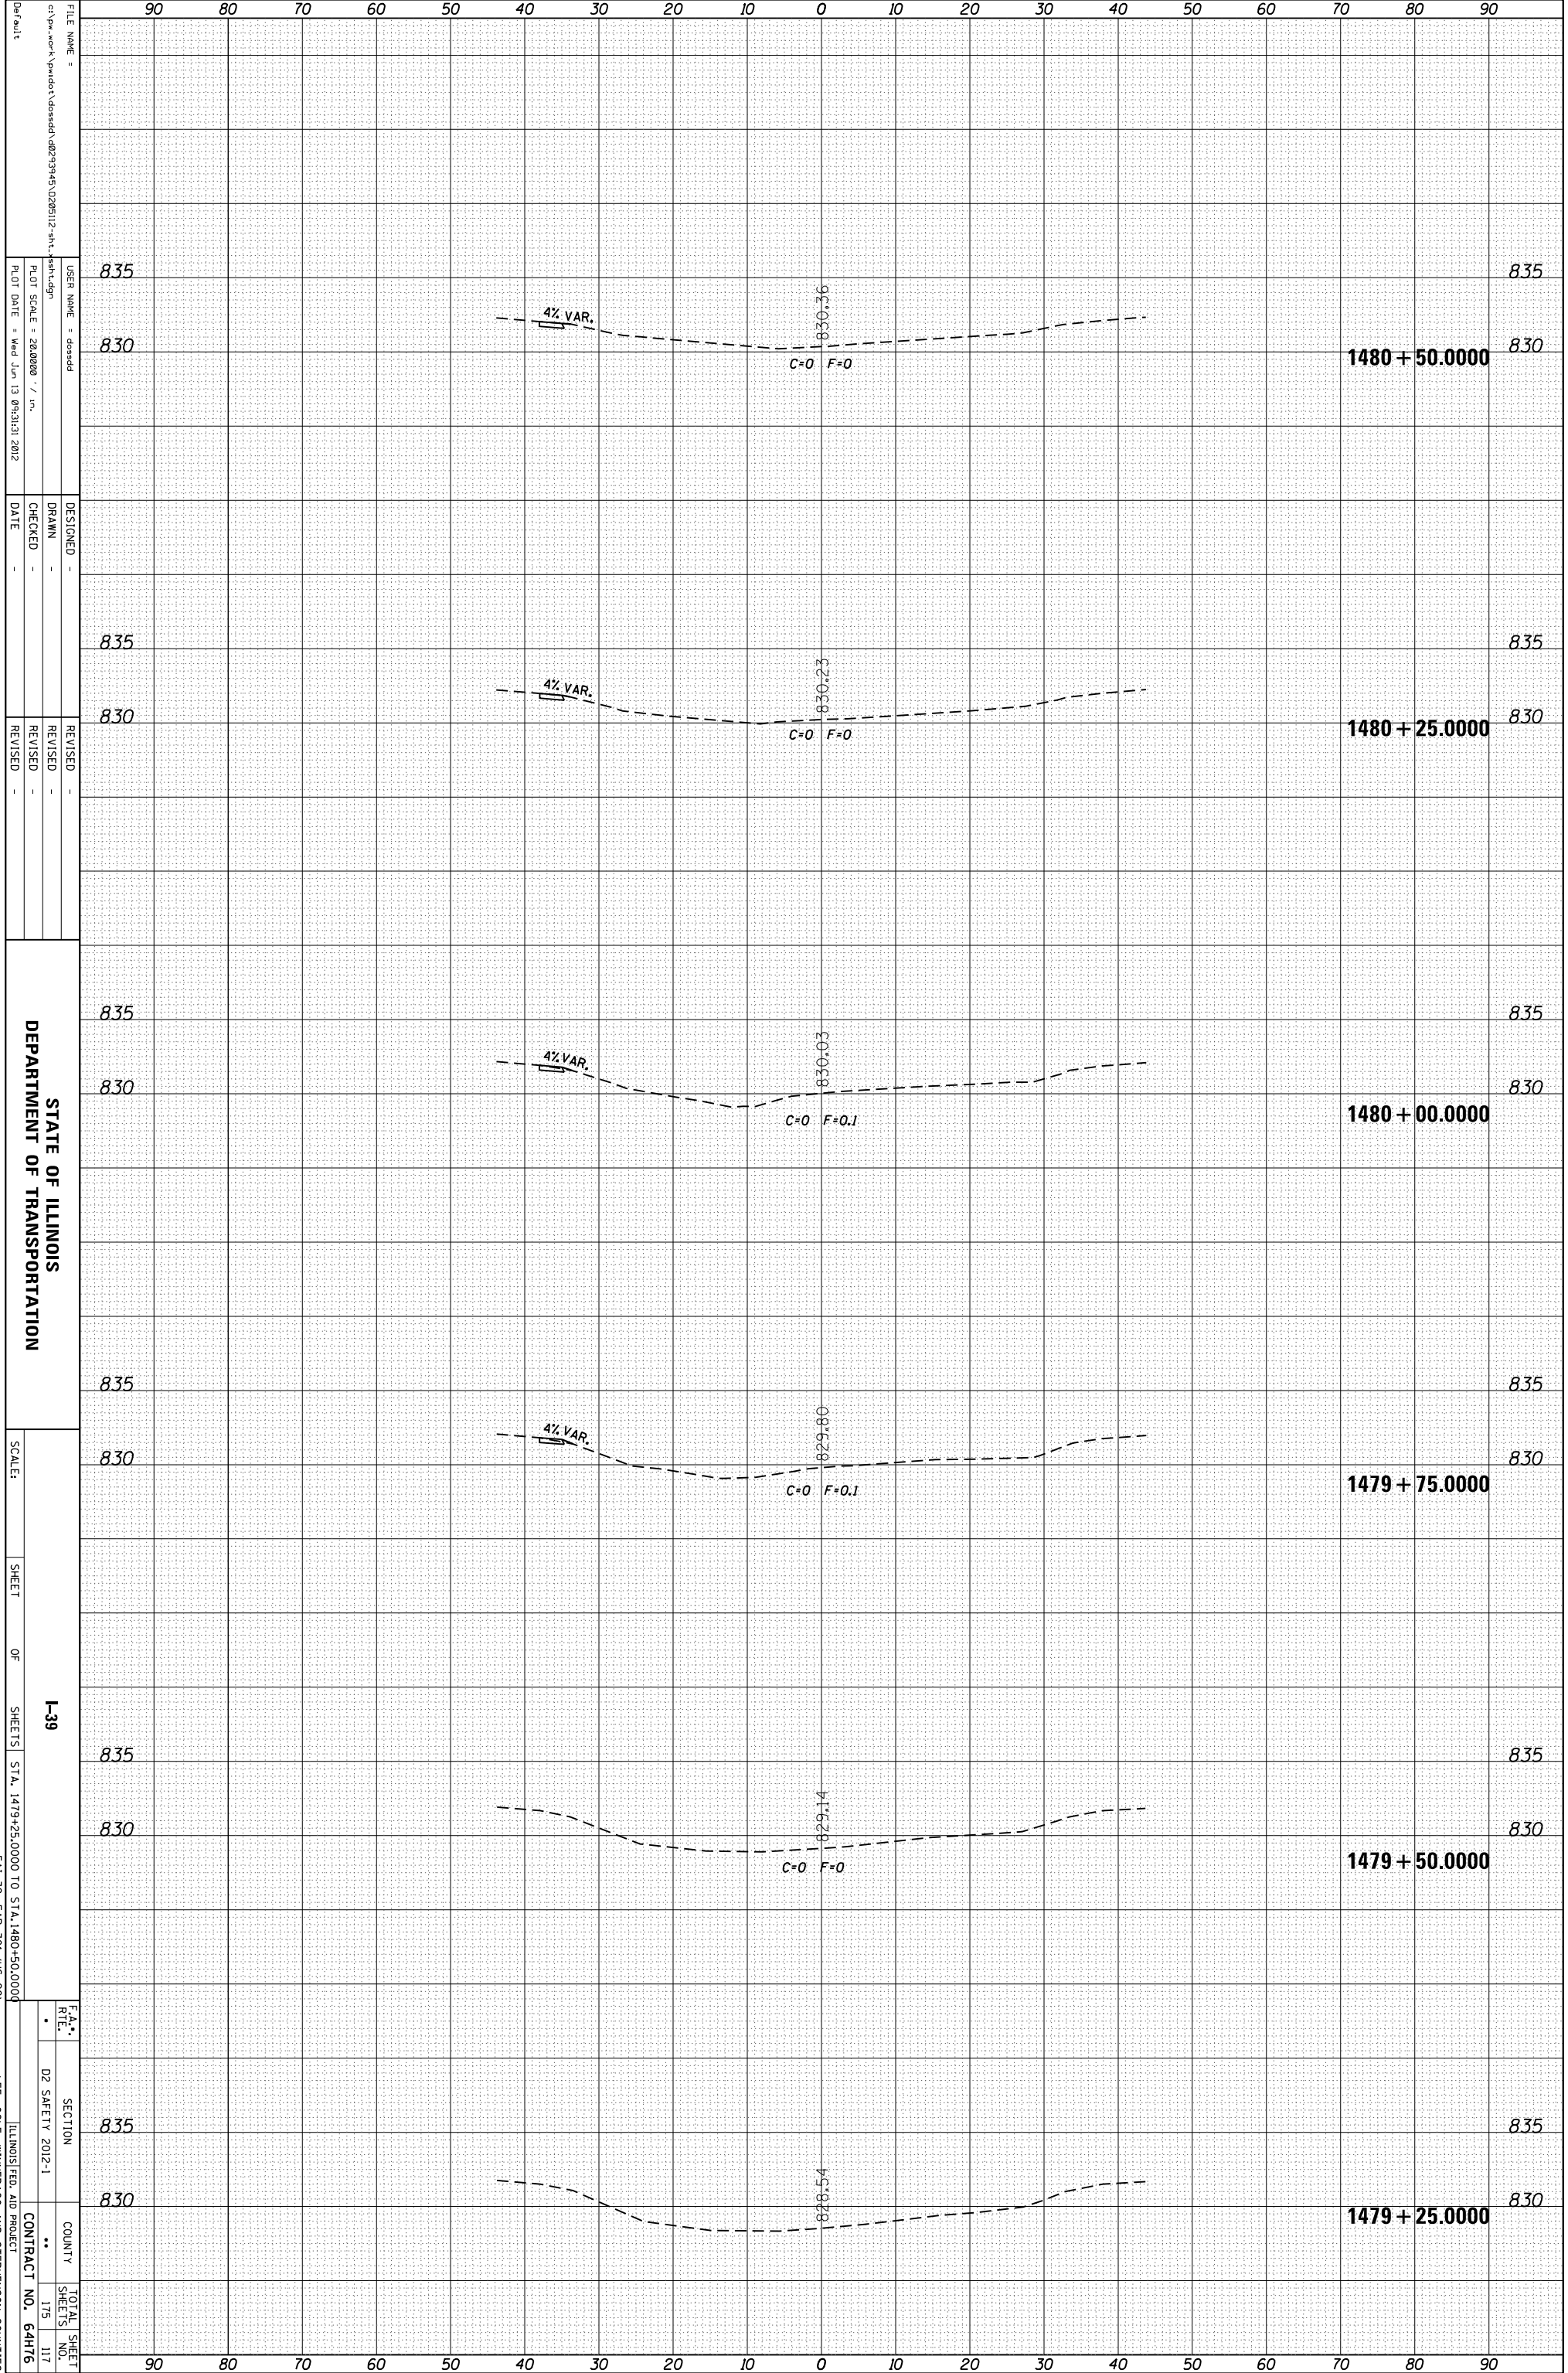

FILE NAME = c:\pwworkspace\pwworkspace\1480+25.000.dwg
 USER NAME = dssdd
 PLOT SCALE = 28.0000 / in.
 PLOT DATE = Wed Jun 13 09:31:31 2012

DESIGNED -
 DRAWN -
 CHECKED -
 DATE -

REVISOR -
 REVISION -
 DATE -

STATE OF ILLINOIS
 DEPARTMENT OF TRANSPORTATION

835
830
1480 + 50.000
835
830
1480 + 25.000
835
830
1480 + 00.000
835
830
1479 + 75.000
835
830
1479 + 50.000
835
830
1479 + 25.000

SCALE: SHEET OF SHEETS I-39 STA. 1479+25.000 TO STA. 1480+50.000
 * ILL. DEP. OF TRANSPORTATION *
 ** ILL. DEPT. OF TRANSPORTATION AND STEPHENSON COUNTIES