


ORIGINAL SURVEY	SURVEYED	BY	DATE
NOTE BOOK	PLOTTED		
	TEMPLATE		
	AREAS		
	AREAS CHECKED		

FINAL SURVEY	SURVEYED	BY	DATE
NOTE BOOK	PLOTTED		
	TEMPLATE		
	AREAS		
	AREAS CHECKED		

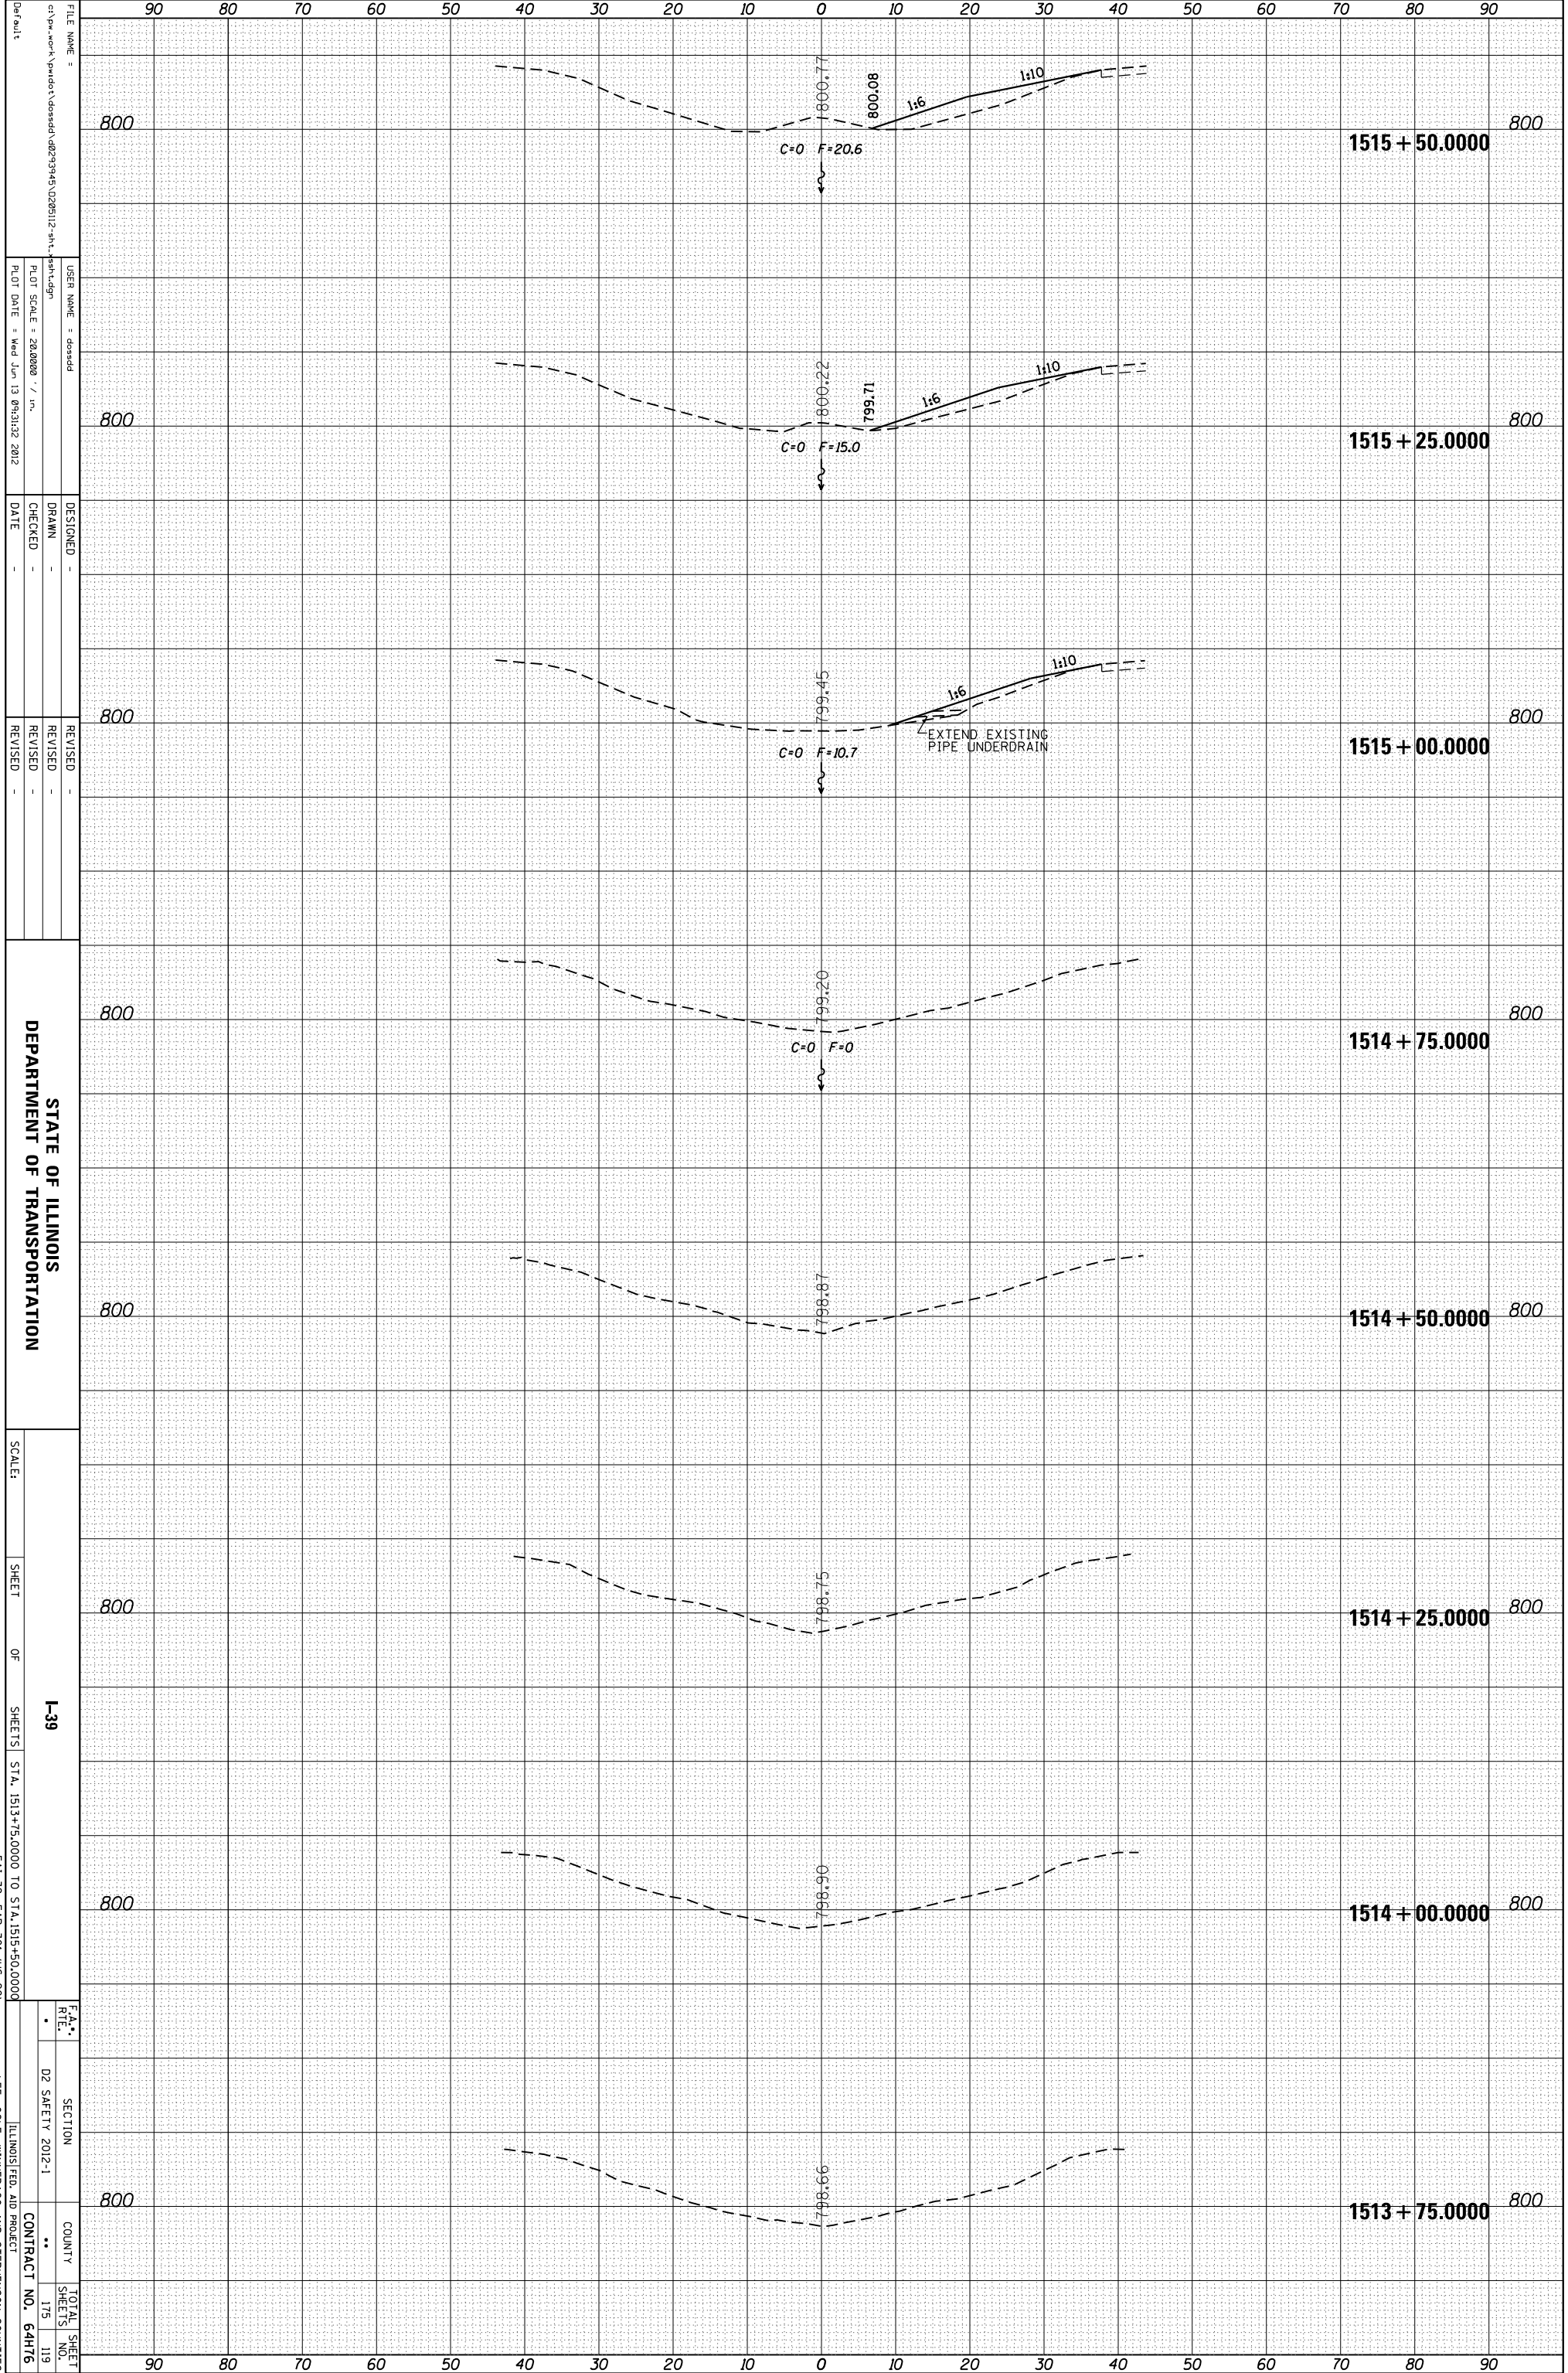

FILE NAME = c:\pwworkspace\pwworkspace\1513+75.000\1513+75.000.dwg  
 USER NAME = dossed  
 PLOT SCALE = 28.0000 / in.  
 PLOT DATE = Wed Jun 13 09:31:32 2012

DESIGNED -  
 DRAWN -  
 CHECKED -  
 DATE -

REVISOR  
 REVISION  
 DATE

STATE OF ILLINOIS  
 DEPARTMENT OF TRANSPORTATION

90 80 70 60 50 40 30 20 10 0 10 20 30 40 50 60 70 80 90

800 1515 + 50.000 800

800 1515 + 25.000 800

800 1515 + 00.000 800

800 1514 + 75.000 800

800 1514 + 50.000 800

800 1514 + 25.000 800

800 1514 + 00.000 800

800 1513 + 75.000 800

90 80 70 60 50 40 30 20 10 0 10 20 30 40 50 60 70 80 90