


ORIGINAL SURVEY	SURVEYED	BY	DATE
NOTE BOOK	PLOTTED		
	TEMPLATE		
	AREAS		
	AREAS CHECKED		

FINAL SURVEY	SURVEYED	BY	DATE
NOTE BOOK	PLOTTED		
	TEMPLATE		
	AREAS		
	AREAS CHECKED		

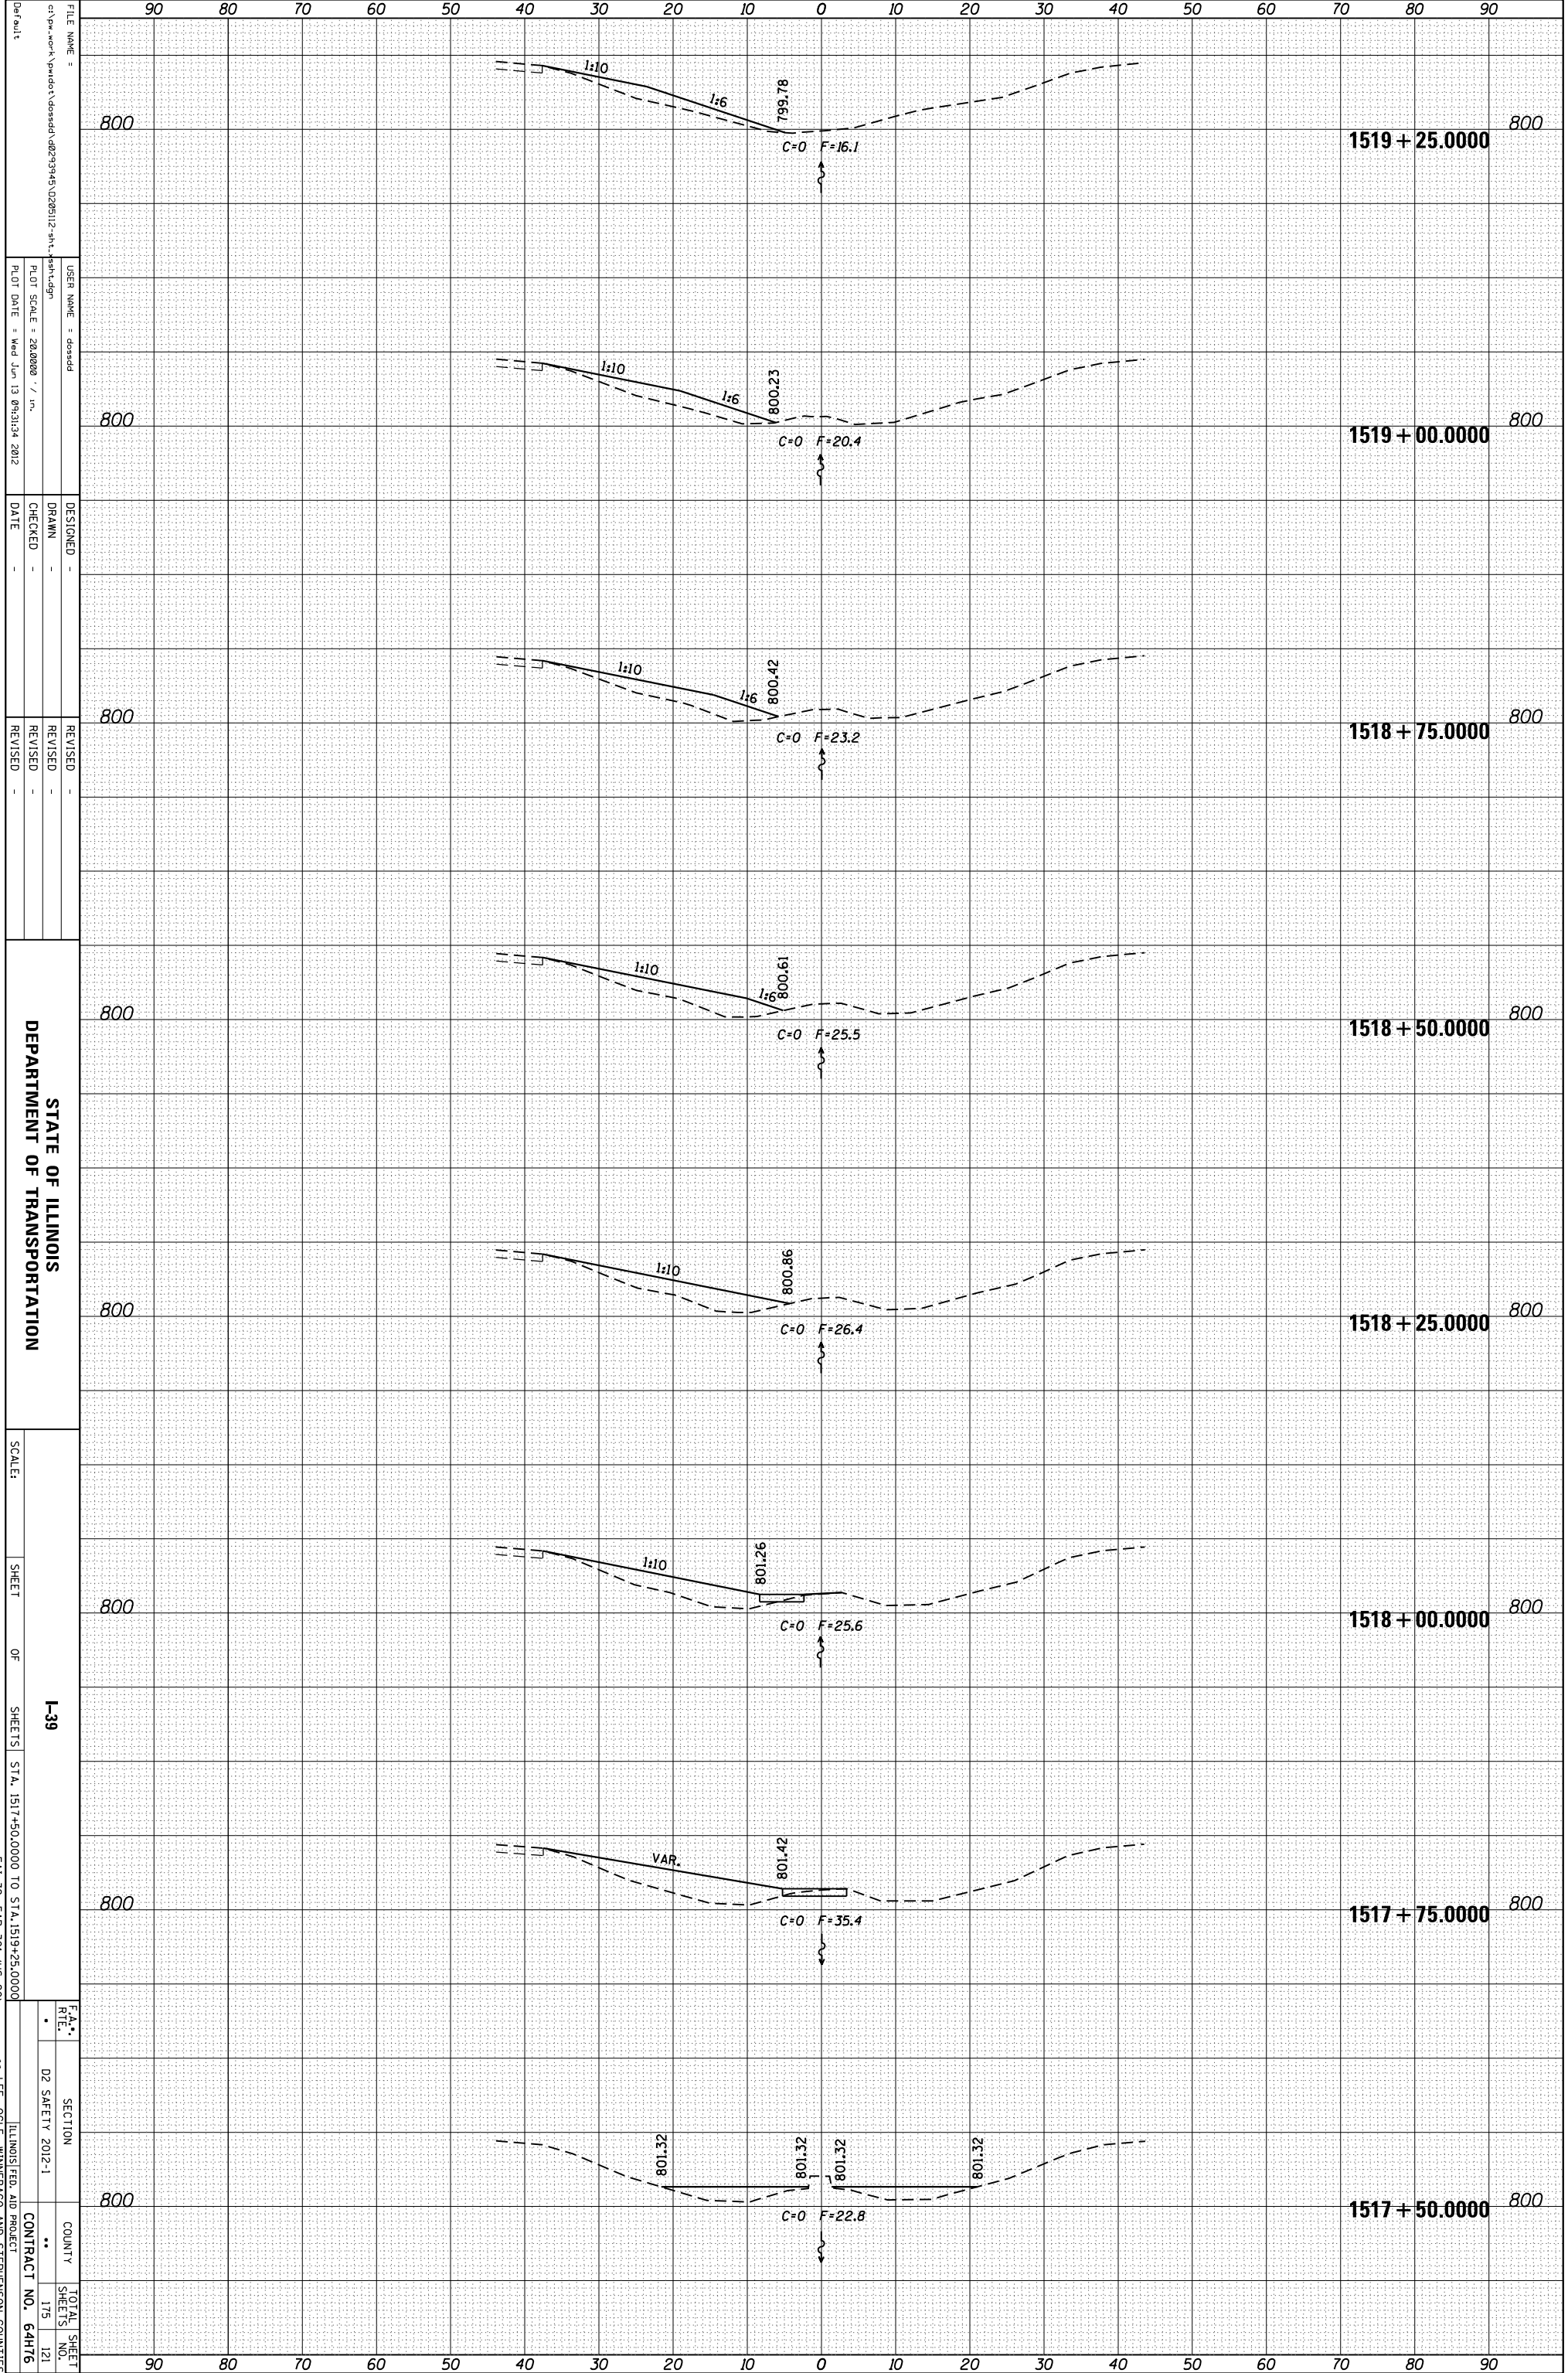

FILE NAME = c:\pwworkspace\pwworkspace\1517+50.000 TO 1519+25.000.dwg
 USER NAME = dssdd
 PLOT SCALE = 28.0000 / in.
 PLOT DATE = Wed Jun 13 09:31:34 2012

DESIGNED -
 DRAWN -
 CHECKED -
 DATE -

REVISOR
 REVISION
 REVISION
 REVISION

STATE OF ILLINOIS
 DEPARTMENT OF TRANSPORTATION

SCALE: SHEET OF SHEETS 1-39 STA. 1517+50.000 TO STA. 1519+25.000
 * F&E 39, F&P 301 (US 20)

F&E	SECTION	COUNTY	TOTAL SHEETS
02 SAFETY 2012-1			175
ILLINOIS FED. AID PROJECT			121
CONTRACT NO. 64H76			

** LEE, OGLE, WINNEBAGO AND STEPHENSON COUNTIES