


ORIGINAL SURVEY	SURVEYED _____	BY _____	DATE _____
NOTE BOOK	PLOTTED _____		
	TEMPLATE _____		
	AREAS _____		
	AREAS CHECKED _____		

FINAL SURVEY	SURVEYED _____	BY _____	DATE _____
NOTE BOOK	PLOTTED _____		
	TEMPLATE _____		
	AREAS _____		
	AREAS CHECKED _____		

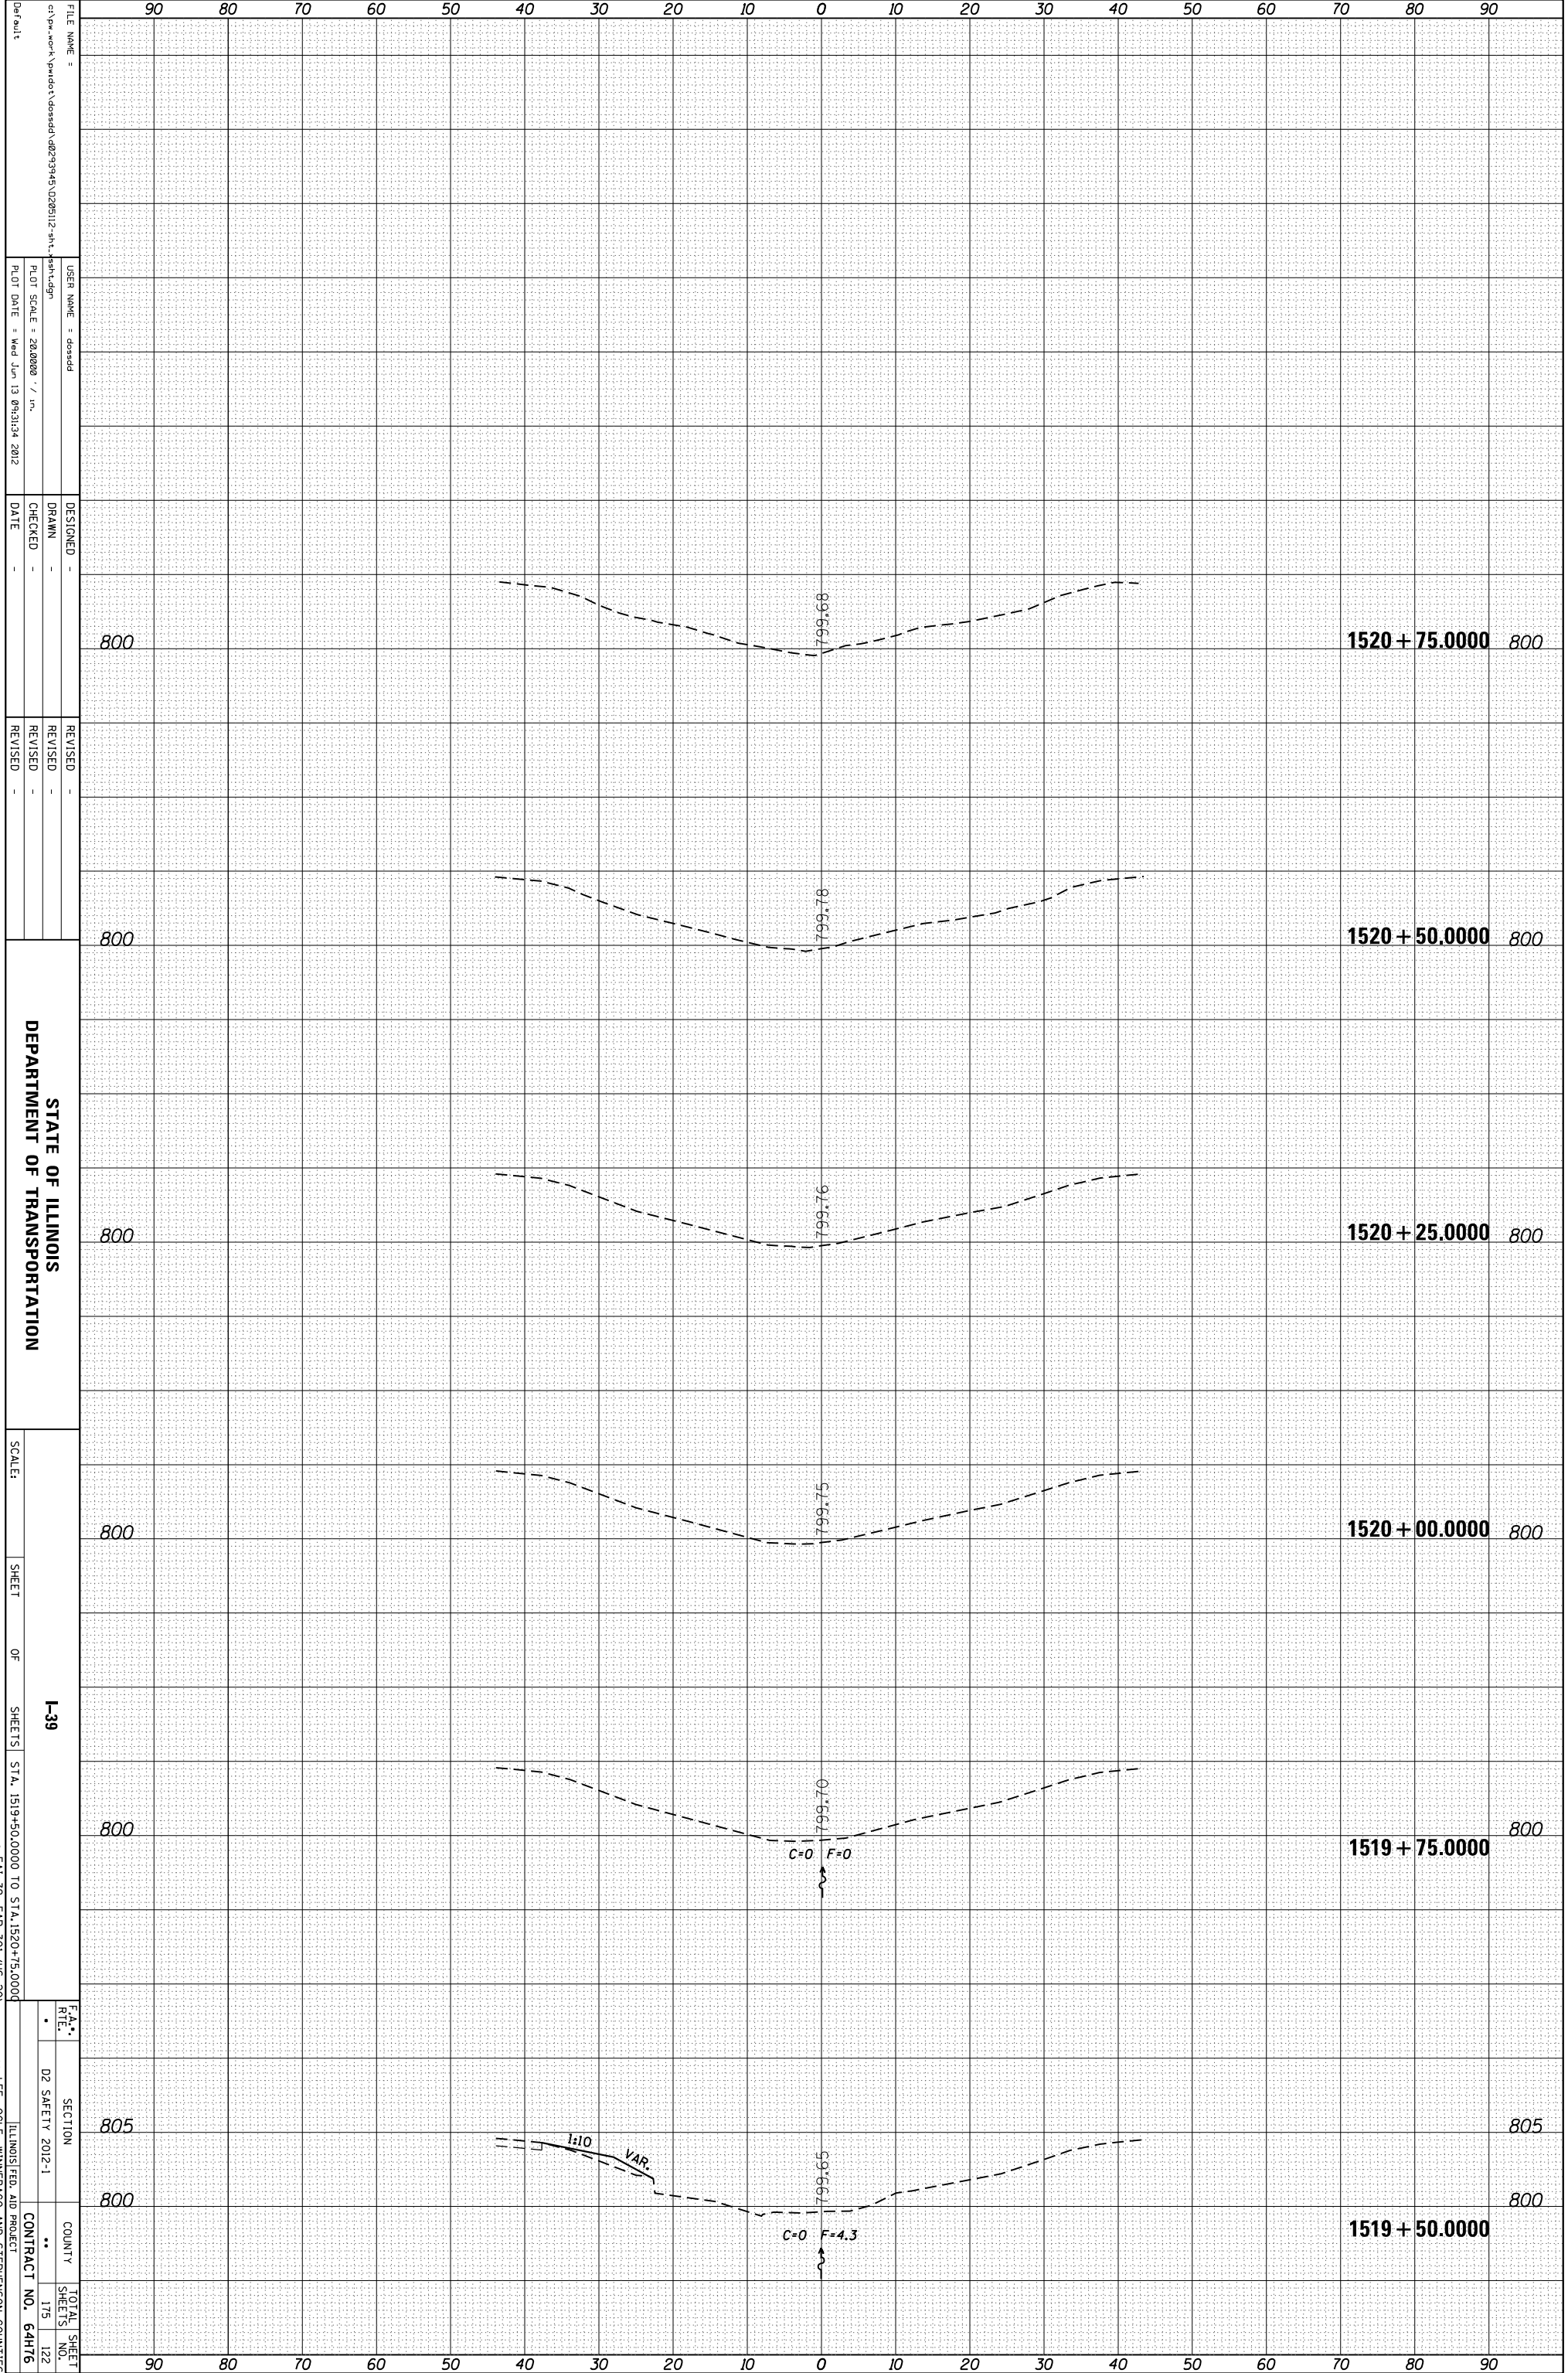

FILE NAME = c:\pwworkspace\pwworkspace\d0293945-D208112-sh1-sh1.dgn
 USER NAME = d0293945
 PLOT SCALE = 28.0000 / in.
 PLOT DATE = Wed Jun 13 09:31:34 2012

DESIGNED -
 DRAWN -
 CHECKED -
 DATE -

REVISID -
 REVISID -
 REVISID -

STATE OF ILLINOIS
 DEPARTMENT OF TRANSPORTATION

SCALE: SHEET OF SHEETS I-39 STA. 1519+50.0000 TO STA. 1520+75.0000
 * FAI 39, FAP 301 (US 20)

F.A. RTE.	SECTION	COUNTY	TOTAL SHEET NO.
02 SAFETY 2012-1			175 122
ILLINOIS FED. AID PROJECT		CONTRACT NO. 64H76	

** LEE, OGLE, WINNEBAGO AND STEPHENSON COUNTIES