


ORIGINAL SURVEY	SURVEYED	BY	DATE
NOTE BOOK	PLOTTED		
	TEMPLATE		
	AREAS		
	CHECKED		

FINAL SURVEY	SURVEYED	BY	DATE
NOTE BOOK	PLOTTED		
	TEMPLATE		
	AREAS		
	CHECKED		

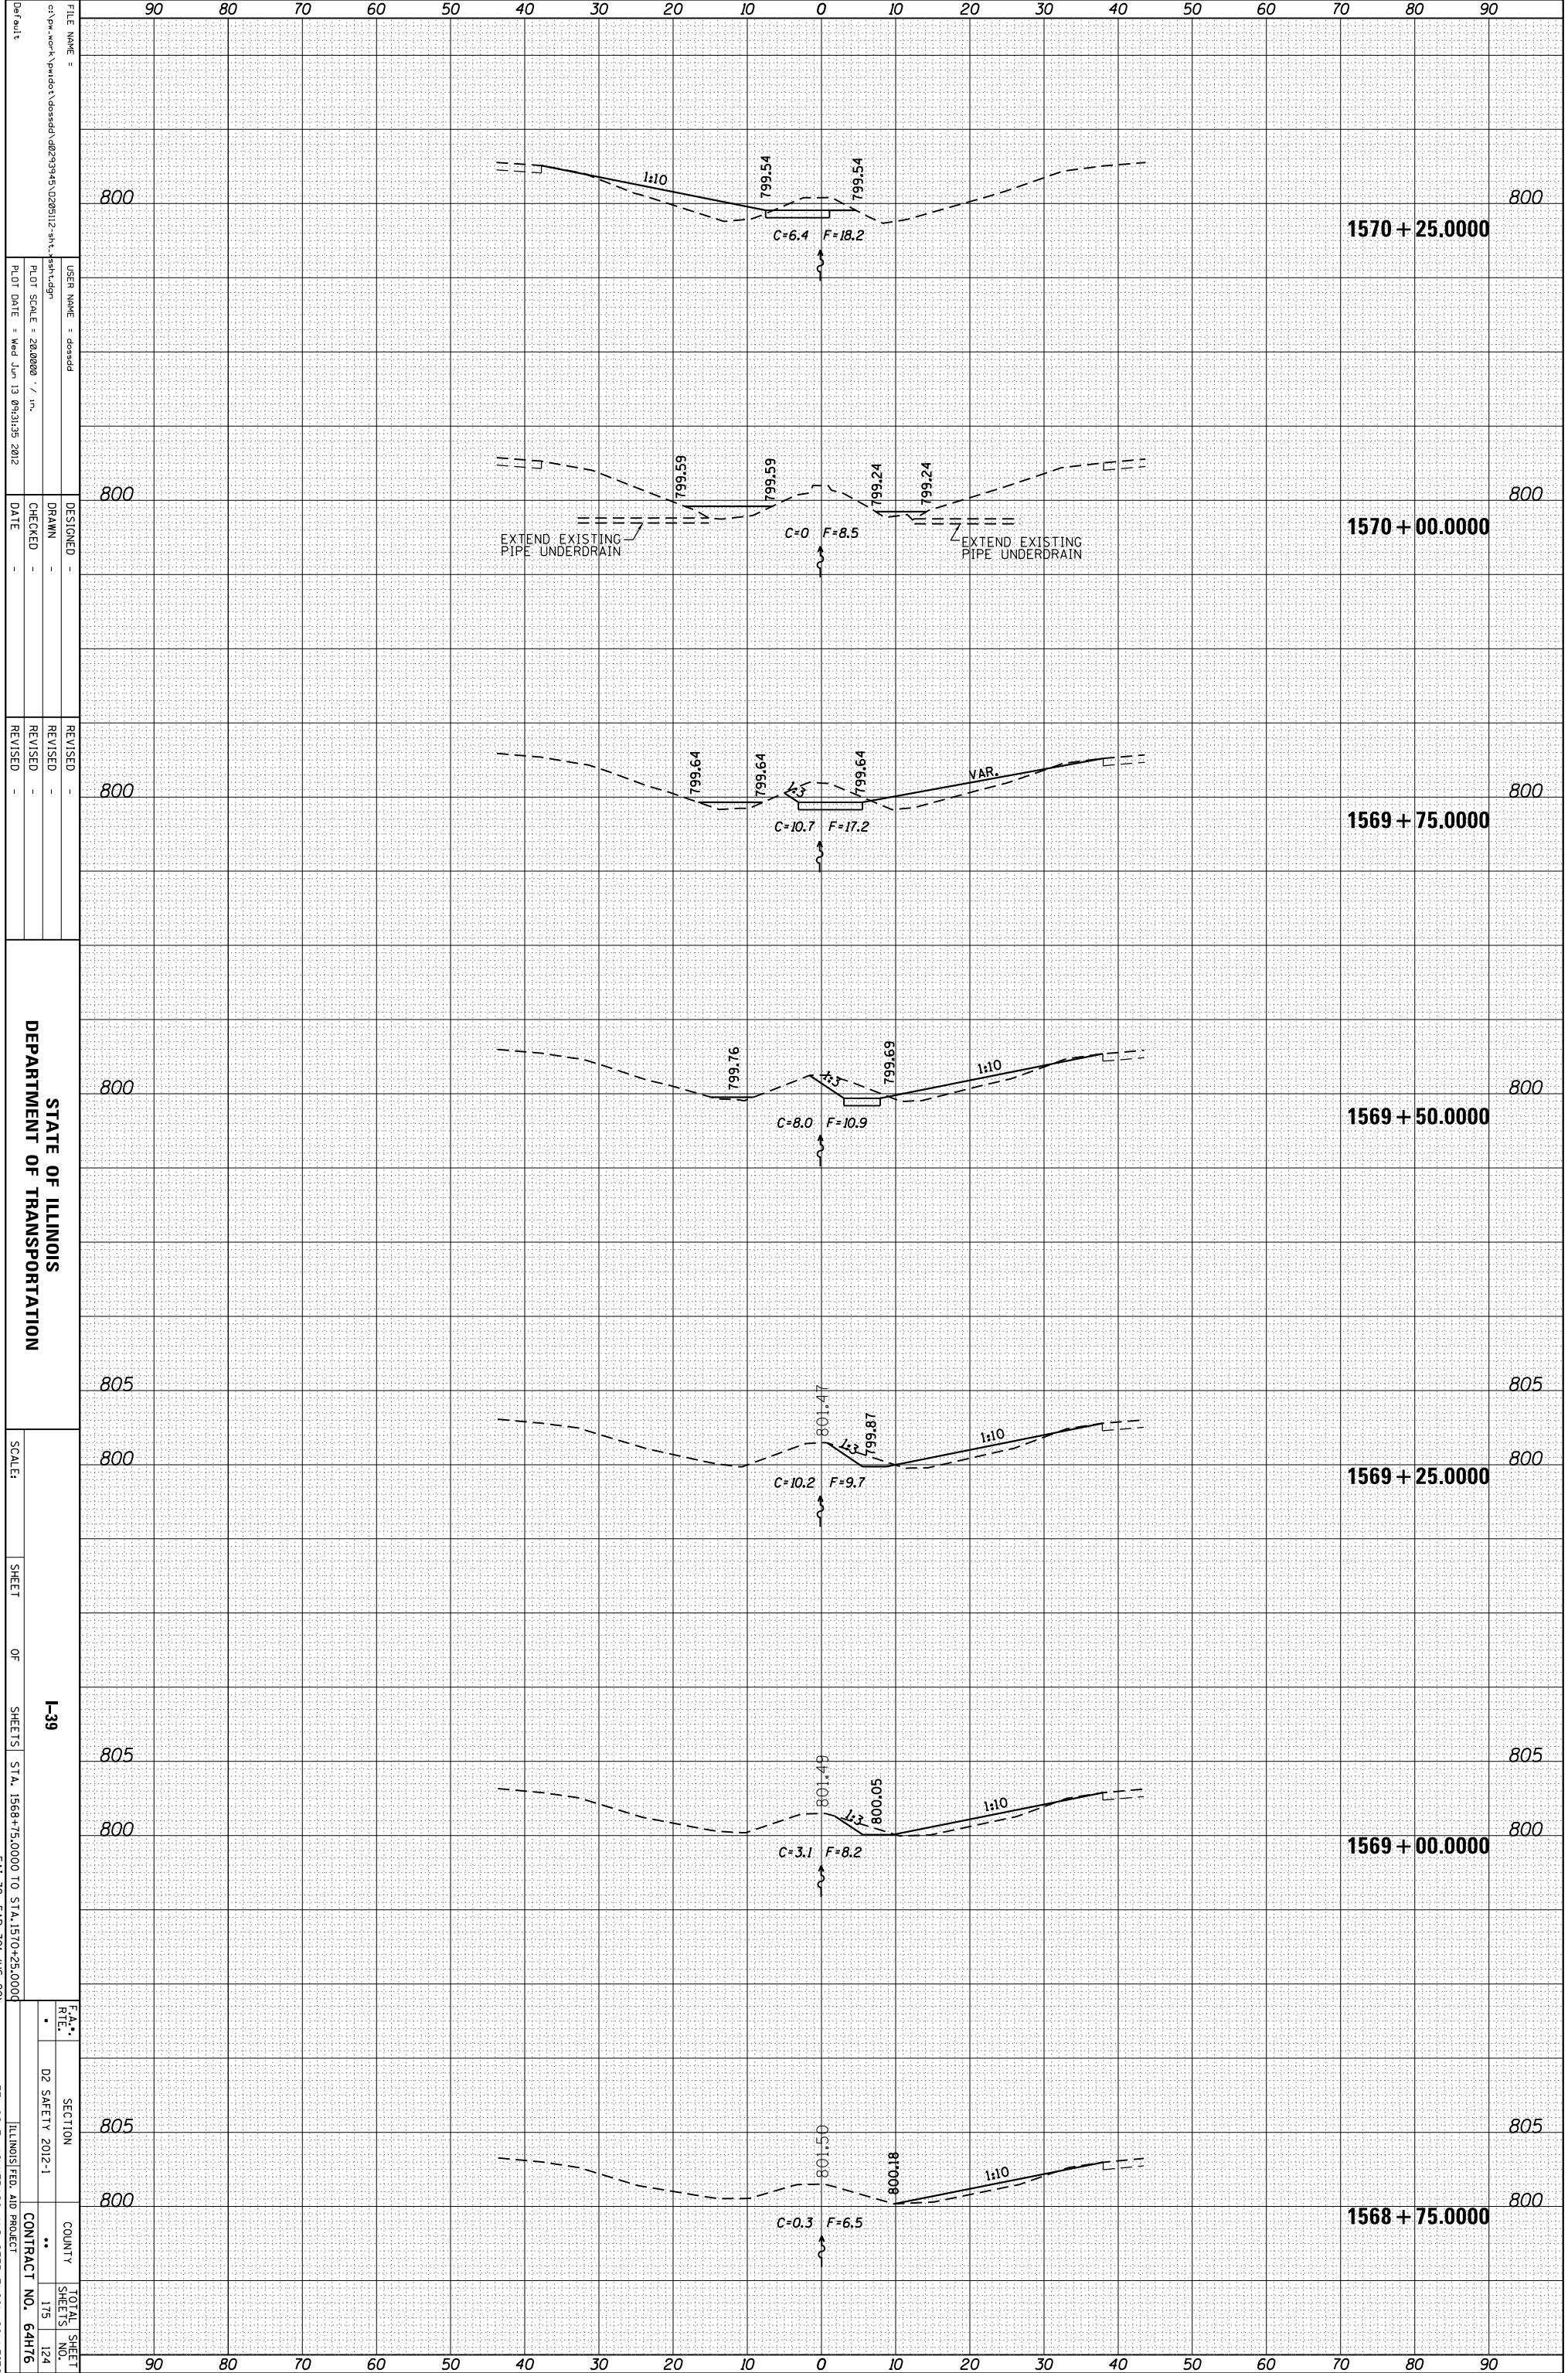

FILE NAME = c:\pwworkspace\pwworkspace\d0293945_0206112.sht
 USER NAME = d0293945
 PLOT SCALE = 28.0000 / in.
 PLOT DATE = Wed Jun 13 09:31:35 2012

DESIGNED -
 DRAWN -
 CHECKED -
 DATE -

REVISIONS
 REVISION -
 REVISION -
 REVISION -

STATE OF ILLINOIS
 DEPARTMENT OF TRANSPORTATION

SCALE: SHEET OF SHEETS I-39
 STA. 1568+75.0000 TO STA. 1570+25.0000
 * ILL. 39, F&P 301 (US 20)

SECTION 02 SAFETY 2012-1
 COUNTY ILLINOIS FED. AID PROJECT
 CONTRACT NO. 64H76

TOTAL SHEET NO. 175
 SHEET NO. 124

LEE, OGLE, WINNEBAGO AND STEPHENSON COUNTIES