


ORIGINAL SURVEY	SURVEYED	BY	DATE
NOTE BOOK	PLOTTED		
	TEMPLATE		
	AREAS		
	AREAS CHECKED		

FINAL SURVEY	SURVEYED	BY	DATE
NOTE BOOK	PLOTTED		
	TEMPLATE		
	AREAS		
	AREAS CHECKED		

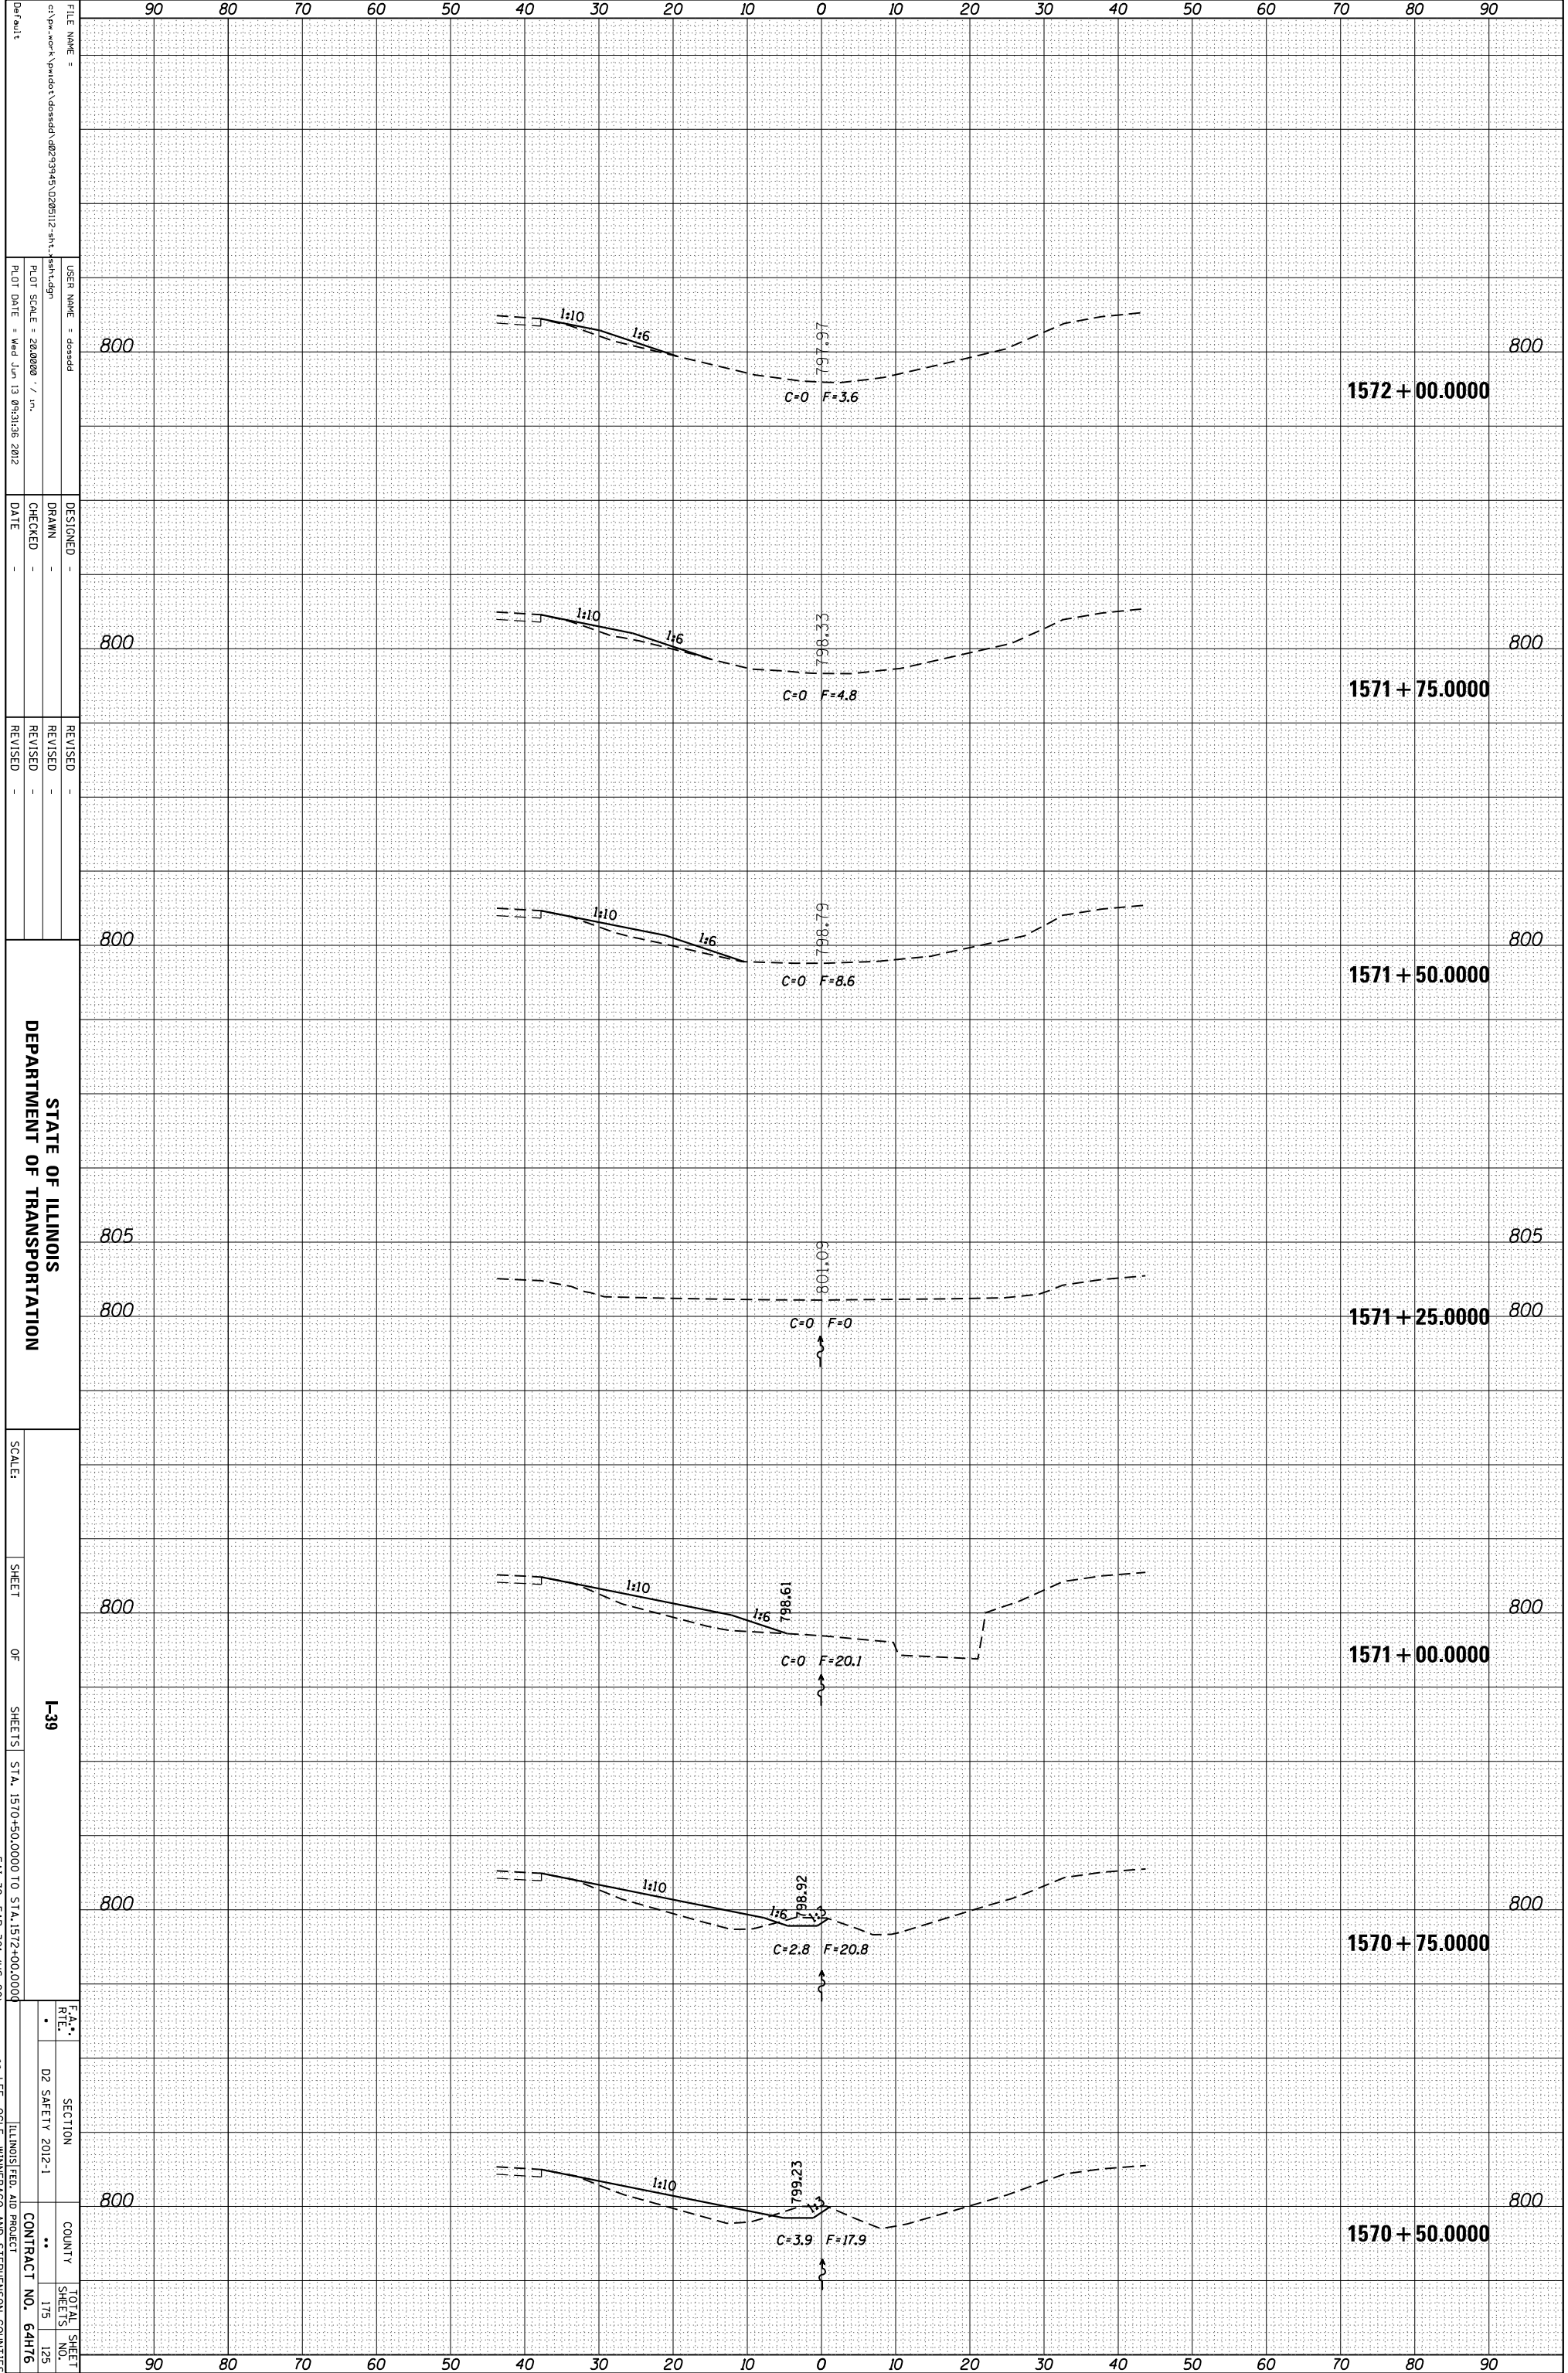

FILE NAME = c:\pwworkspace\pwworkspace\1570+50.000\1570+50.000.dwg
 USER NAME = dossed
 PLOT SCALE = 28.0000 / in.
 PLOT DATE = Wed Jun 13 09:31:36 2012

DESIGNED -
 DRAWN -
 CHECKED -
 DATE -

REVISOR -
 REVISION -
 REVISION -

STATE OF ILLINOIS
 DEPARTMENT OF TRANSPORTATION

SCALE: SHEET OF SHEETS 1-39
 STA. 1570+50.000 TO STA. 1572+00.000
 * FAI 39, FAP 301 (US 20)

F.A. RTE.	SECTION	COUNTY	TOTAL SHEETS
D2 SAFETY 2012-1			175
			125
CONTRACT NO. 64H76			

** LEE, OGLE, WINNEBAGO AND STEPHENSON COUNTIES