


ORIGINAL SURVEY	SURVEYED _____	BY _____	DATE _____
NOTE BOOK	PLOTTED _____		
	TEMPLATE _____		
	AREAS _____		
	AREAS CHECKED _____		

FINAL SURVEY	SURVEYED _____	BY _____	DATE _____
NOTE BOOK	PLOTTED _____		
	TEMPLATE _____		
	AREAS _____		
	AREAS CHECKED _____		

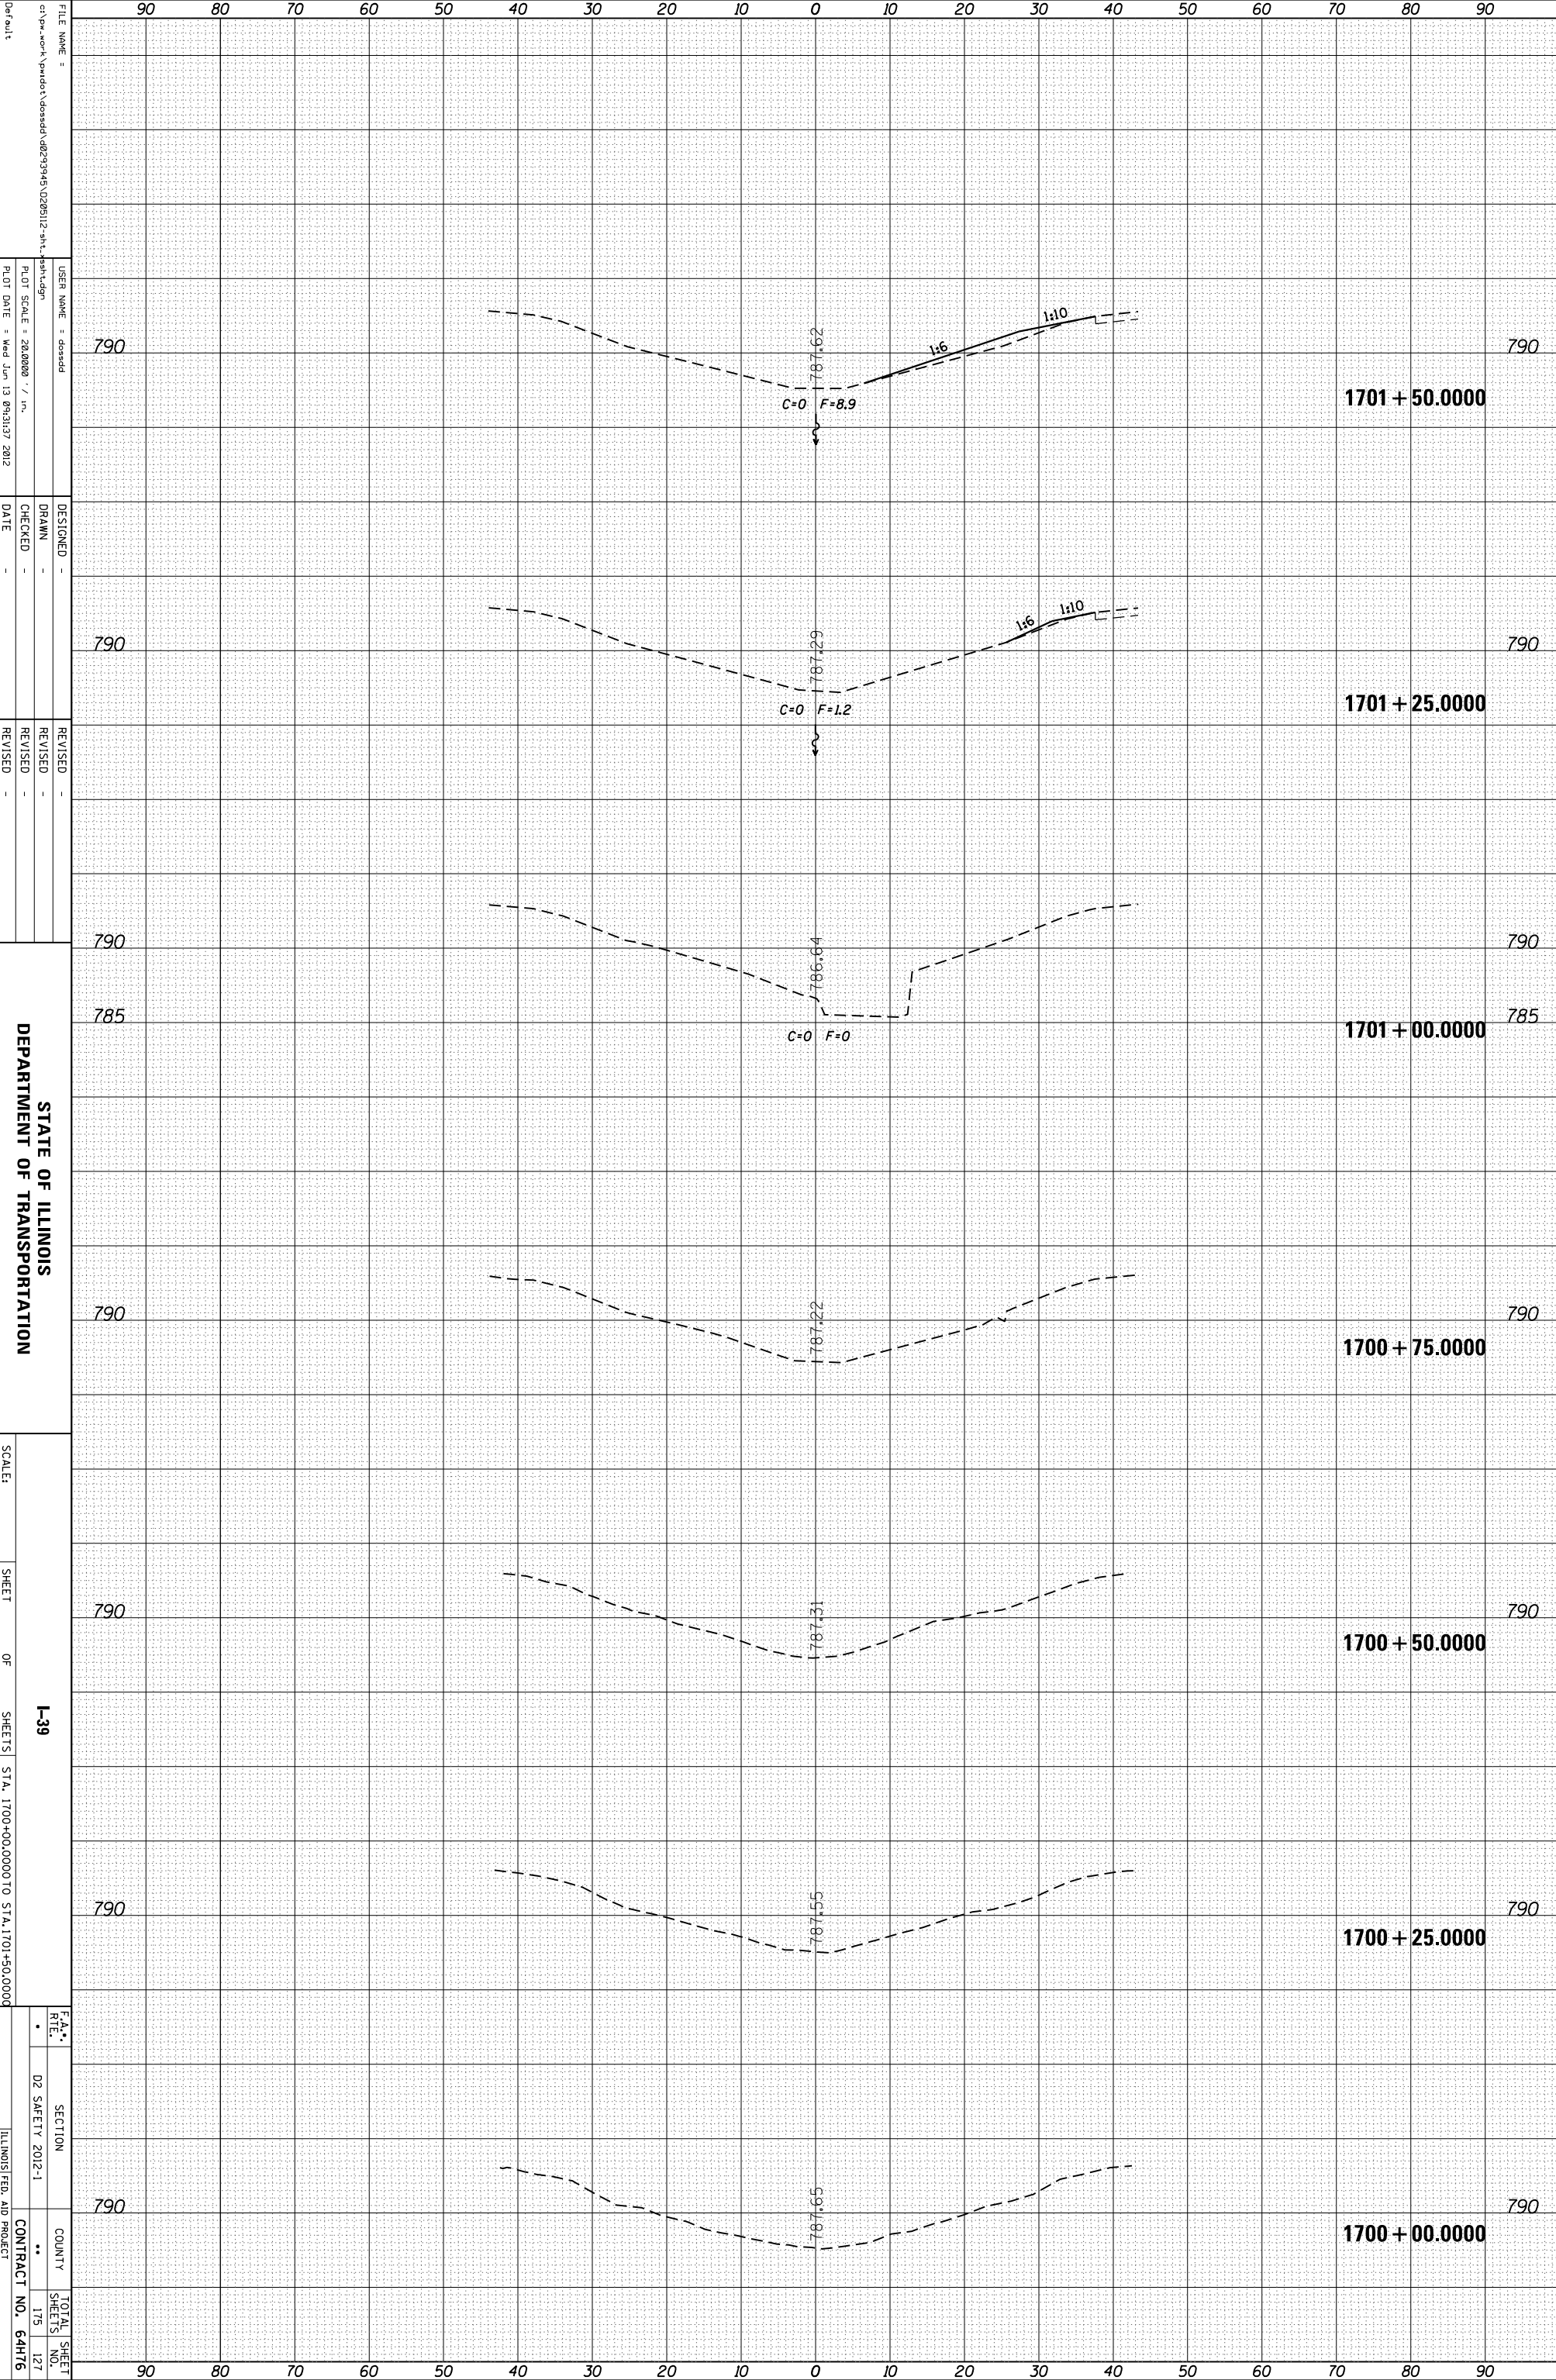

FILE NAME = c:\p\m\k\p\d\dot\des\dd\02923945_0206112_sht_1_sht.dgn
 USER NAME = dosadd
 DESIGNER =
 DRAWN =
 CHECKED =
 DATE =
 REVISED =
 REVISIONS =

PLT SCALE = 28.0000 / in.
 PLOT DATE = Wed Jun 13 09:31:37 2012

STATE OF ILLINOIS
 DEPARTMENT OF TRANSPORTATION

SCALE: SHEET OF SHEETS 1-39
 STA. 1700+00.0000 TO STA. 1701+50.0000
 * FAI 39, FAP 301 (US 20)

SECTION 02 SAFETY 2012-1
 COUNTY **
 TOTAL SHEET NO. 175
 SHEET NO. 127
 CONTRACT NO. 64H76
 ** ILL. OGLE, WINNEBAGO AND STEPHENSON COUNTIES