


ORIGINAL SURVEY	SURVEYED	BY	DATE
NOTE BOOK	PLOTTED		
	TEMPLATE		
	AREAS		
	CHECKED		

FINAL SURVEY	SURVEYED	BY	DATE
NOTE BOOK	PLOTTED		
	TEMPLATE		
	AREAS		
	CHECKED		

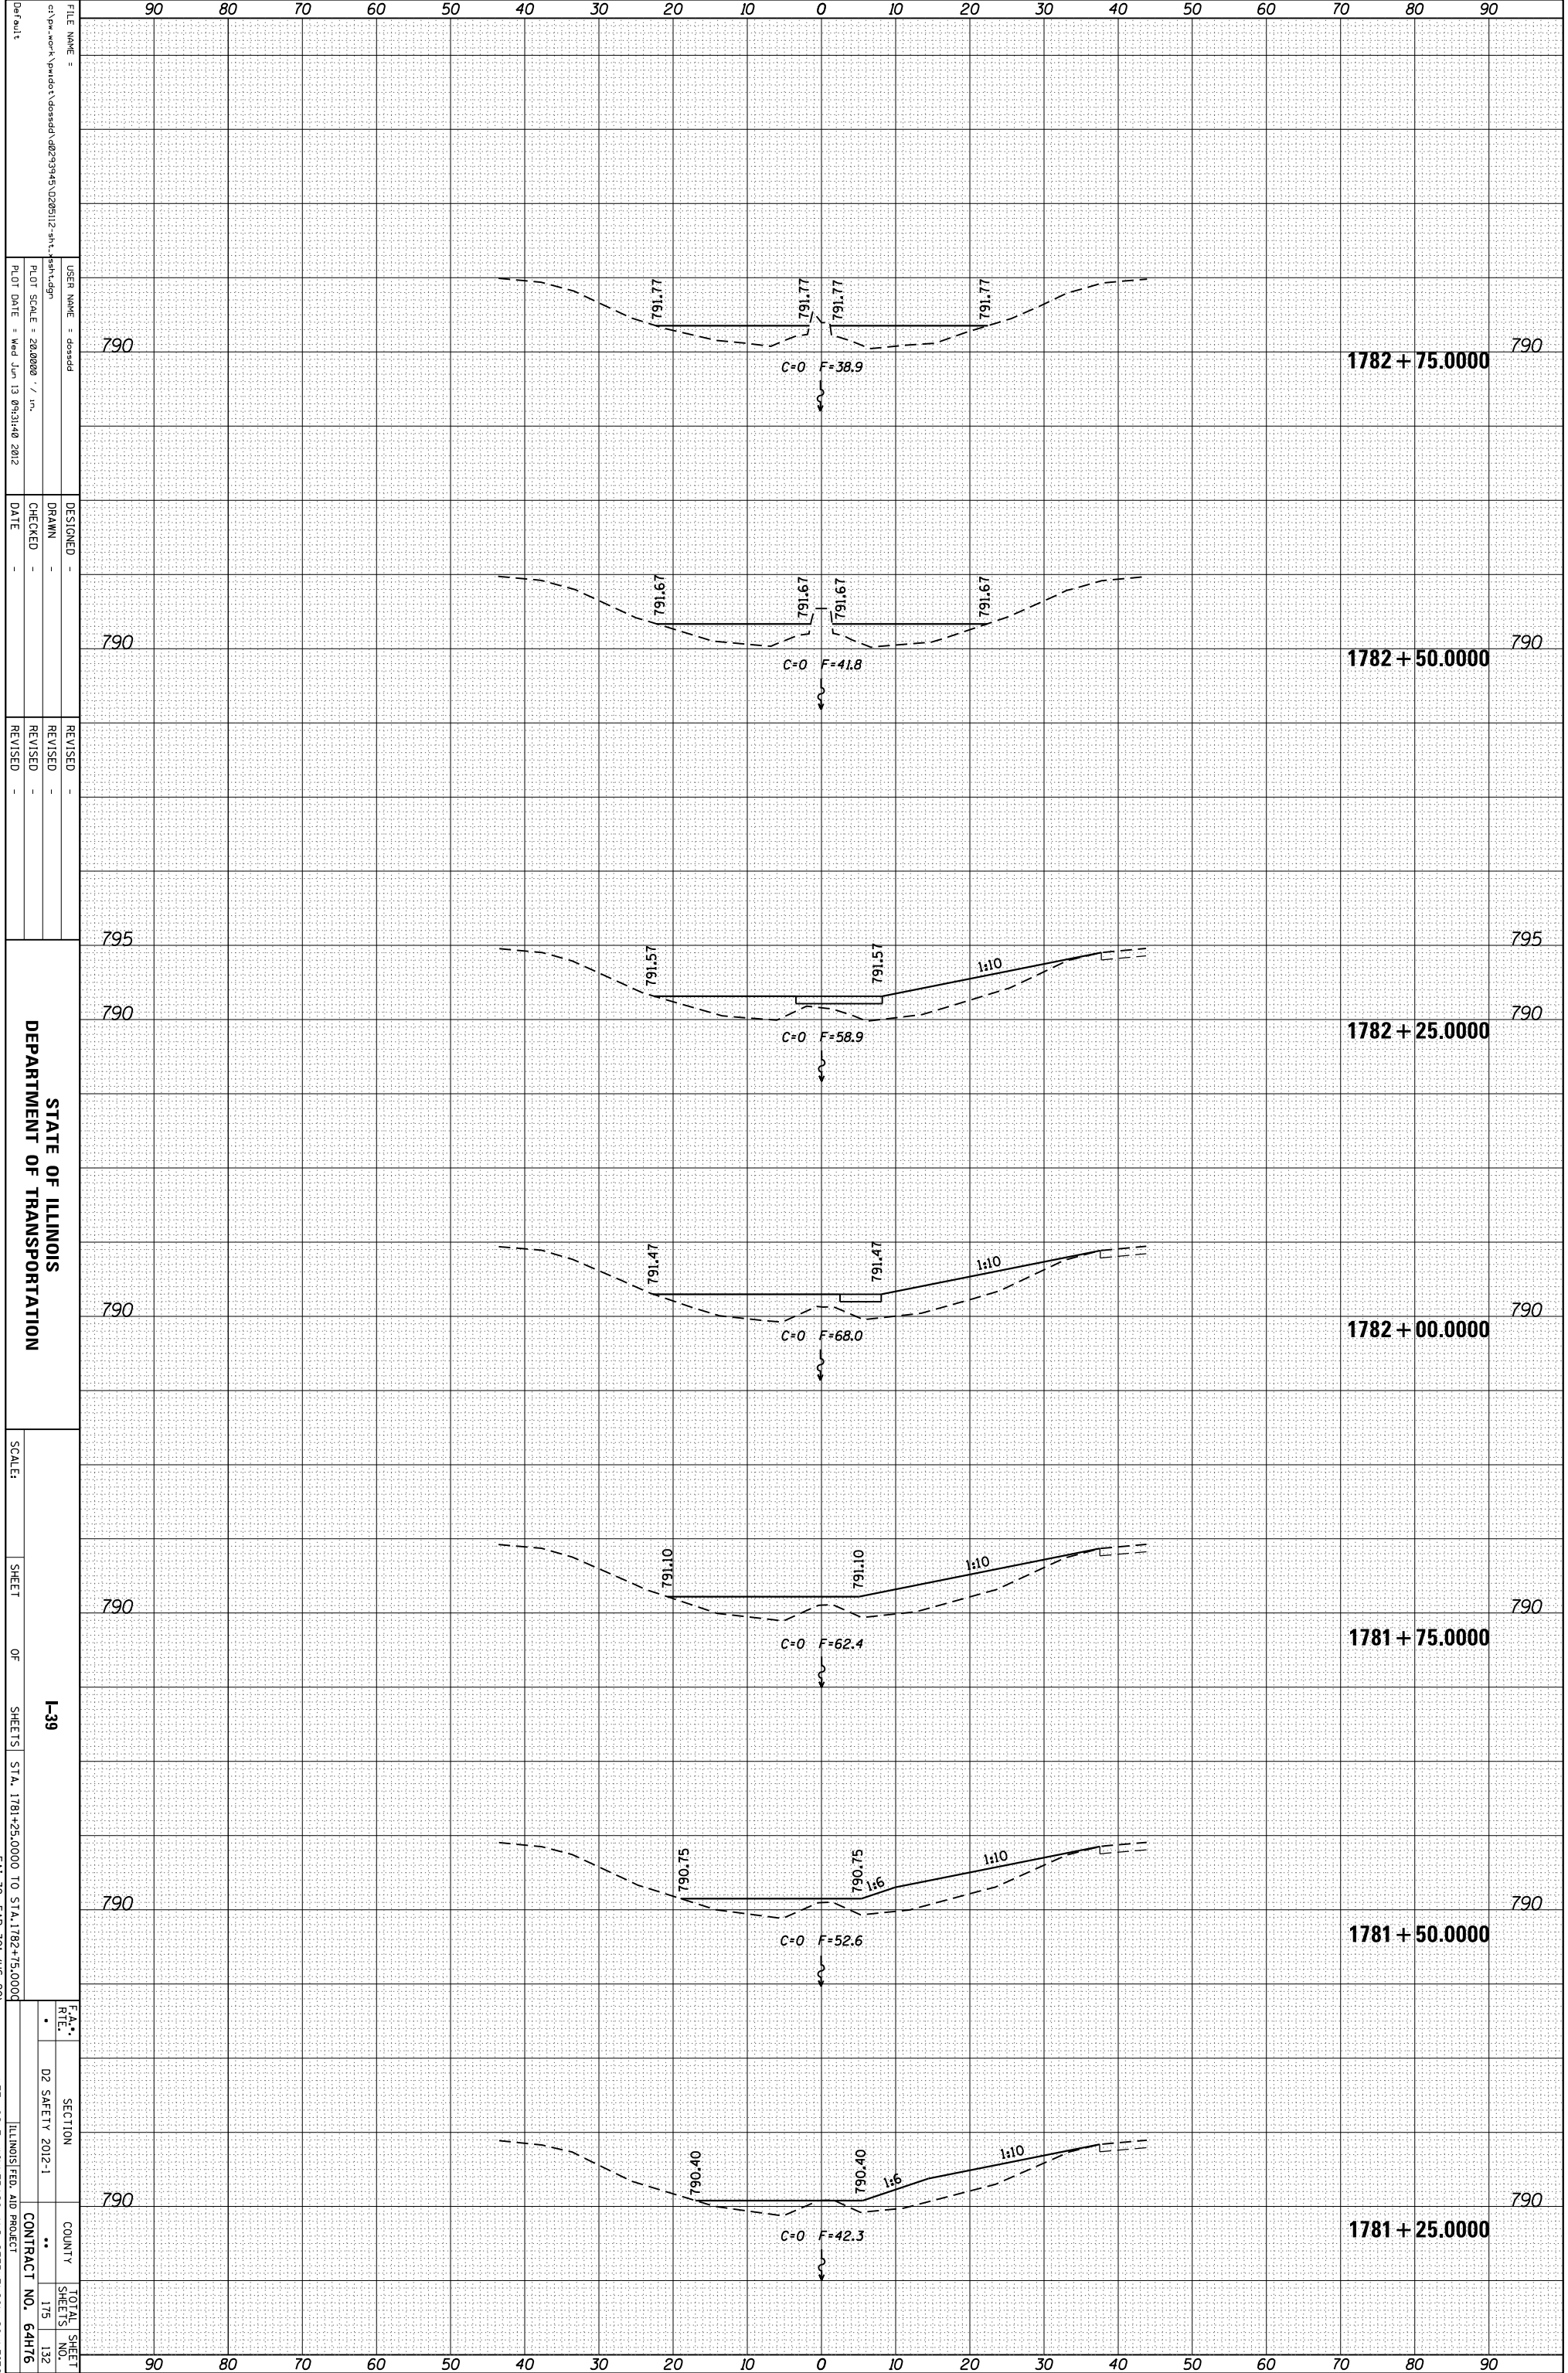

FILE NAME = c:\pwworkspace\pwworkspace\dossad\1782+25.000.dwg
 USER NAME = dossad
 PLOT SCALE = 28.0000 / in.
 PLOT DATE = Wed Jun 13 09:31:40 2012

DESIGNED -
 DRAWN -
 CHECKED -
 DATE -

REVISID -
 REVISID -
 REVISID -

STATE OF ILLINOIS
 DEPARTMENT OF TRANSPORTATION

SCALE: SHEET OF SHEETS 1-39
 STA. 1781+25.0000 TO STA. 1782+75.0000
 * F&P 39, F&P 301 (US 20)

F&P	SECTION	COUNTY	TOTAL SHEETS
02 SAFETY 2012-1			175
			132
			CONTRACT NO. 64H76

** LEE, OGLE, WINNEBAGO AND STEPHENSON COUNTIES