


ORIGINAL SURVEY	SURVEYED	BY	DATE
NOTE BOOK	PLOTTED		
	TEMPLATE		
	AREAS		
	AREAS CHECKED		

FINAL SURVEY	SURVEYED	BY	DATE
NOTE BOOK	PLOTTED		
	TEMPLATE		
	AREAS		
	AREAS CHECKED		

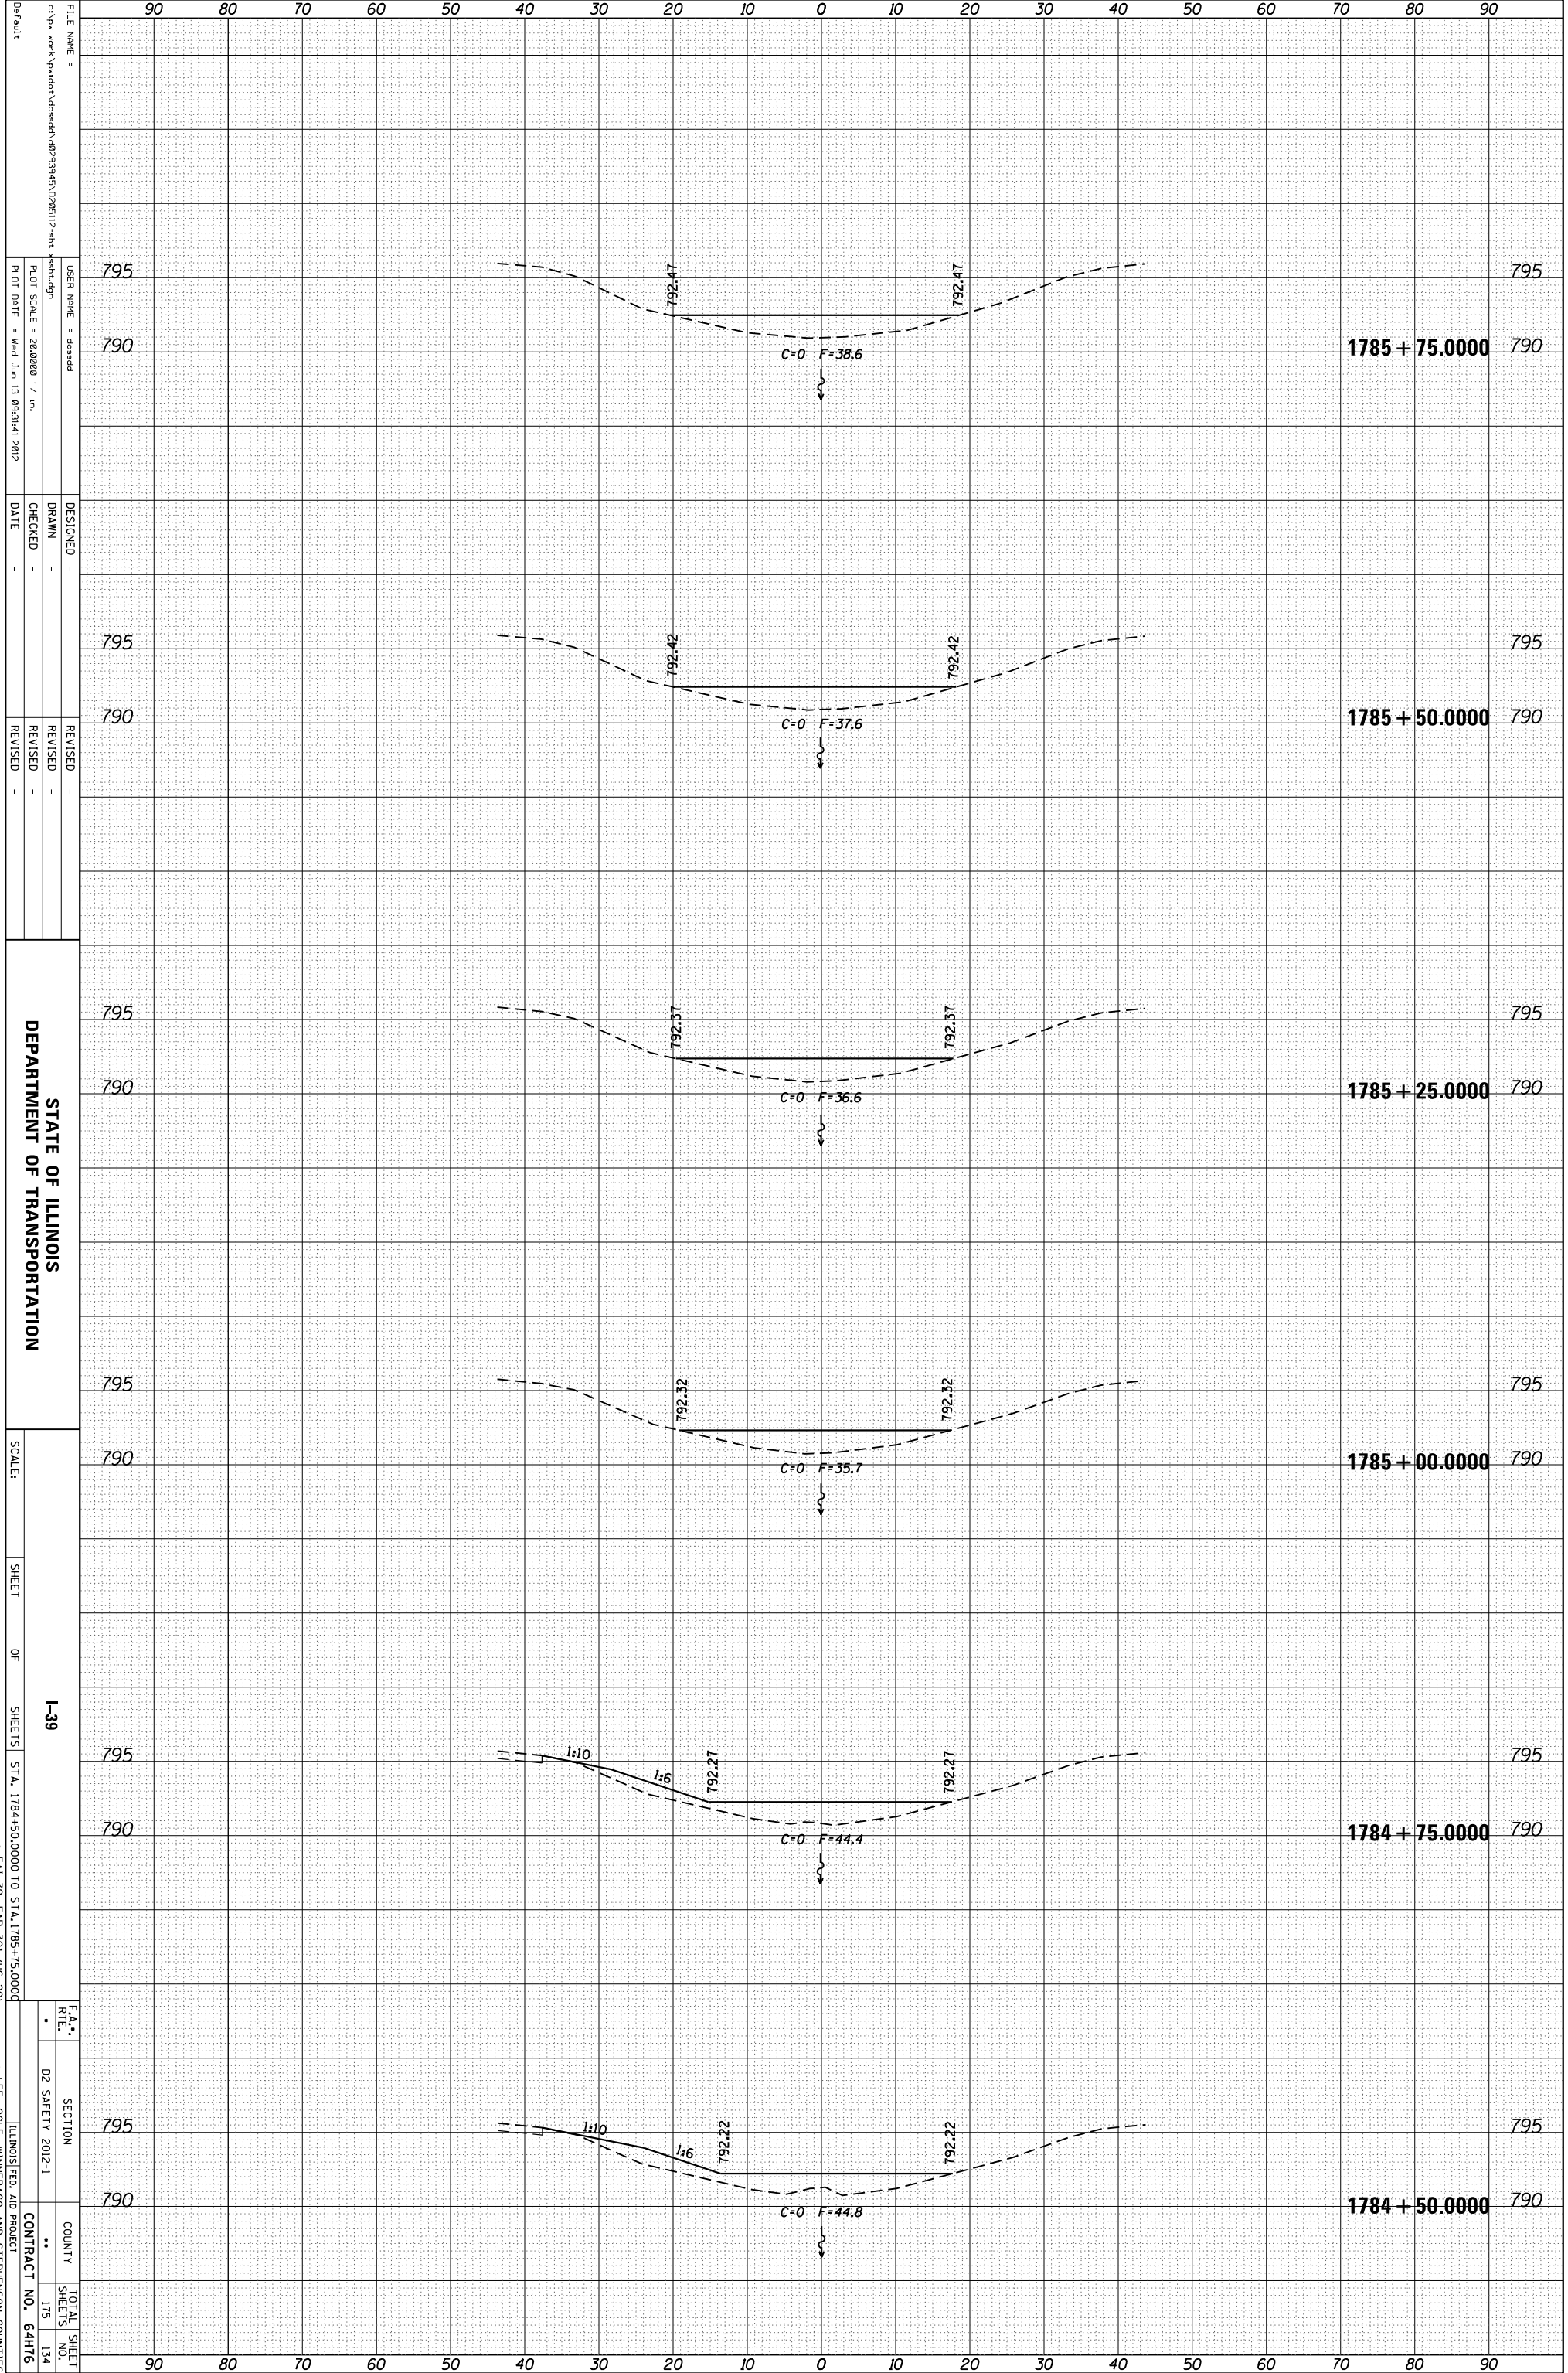

FILE NAME = c:\pwworkspace\pwworkspace\d0293945_0206112-sh1-sh1.dgn
 USER NAME = d0293945
 PLOT SCALE = 28.0000 / in.
 PLOT DATE = Wed Jun 13 09:31:41 2012

DESIGNED -
 DRAWN -
 CHECKED -
 DATE -

REVISI
 REVISI
 REVISI
 REVISI

STATE OF ILLINOIS
 DEPARTMENT OF TRANSPORTATION

SCALE: SHEET OF SHEETS I-39 STA. 1784+50.0000 TO STA. 1785+75.0000
 * FAI 39, FAP 301 (US 20)

F.A. RTE.	SECTION	COUNTY	TOTAL SHEETS
	D2 SAFETY 2012-1		175
			134
			CONTRACT NO. 64H76

** LEE, OGLE, WINNEBAGO AND STEPHENSON COUNTIES