


ORIGINAL SURVEY	SURVEYED	BY	DATE
NOTE BOOK	PLOTTED		
	TEMPLATE		
	AREAS		
	AREAS CHECKED		

FINAL SURVEY	SURVEYED	BY	DATE
NOTE BOOK	PLOTTED		
	TEMPLATE		
	AREAS		
	AREAS CHECKED		

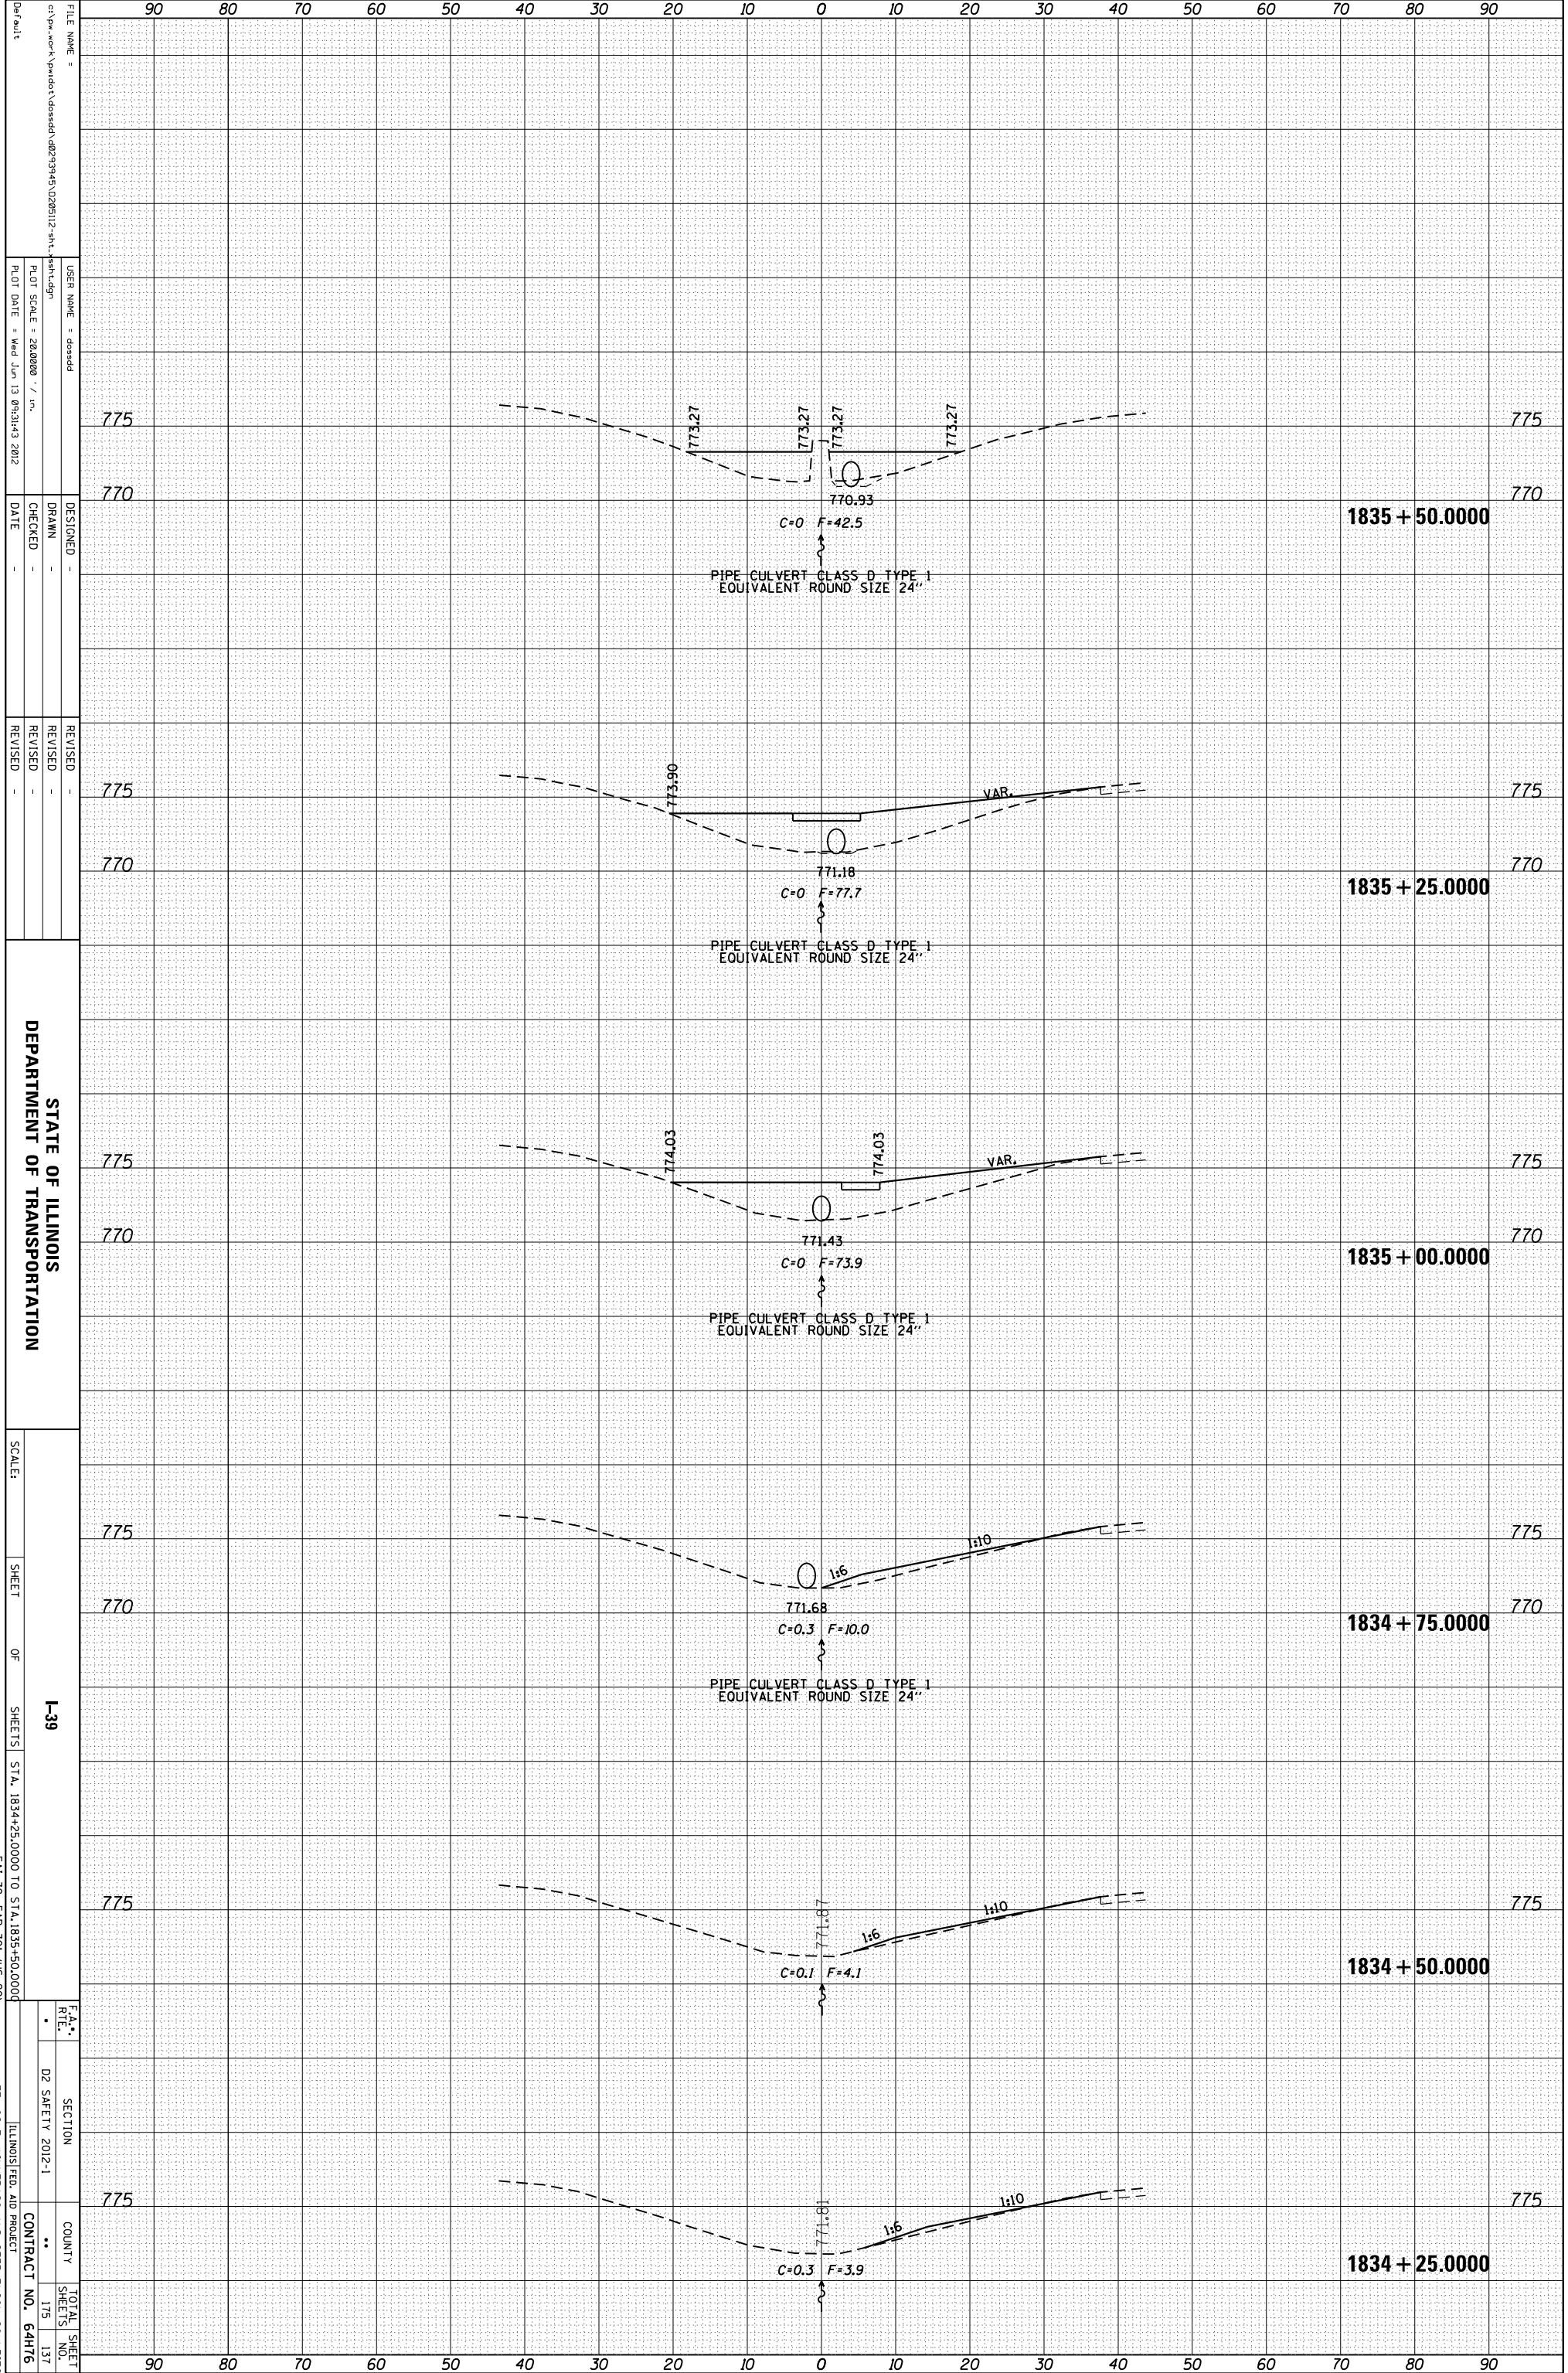

FILE NAME = c:\pwworkspace\pwworkspace\1834+25.000 TO 1835+50.000.dwg
 USER NAME = dossed
 PLOT SCALE = 28.0000 / in.
 PLOT DATE = Wed Jun 13 09:31:43 2012

DESIGNED -
 DRAWN -
 CHECKED -
 DATE -

REVISID -
 REVISID -
 REVISID -

STATE OF ILLINOIS
 DEPARTMENT OF TRANSPORTATION

SCALE:
 SHEET OF SHEETS
 I-39
 STA. 1834+25.000 TO STA. 1835+50.000
 * FAI 39, FAP 301 (US 20)

SECTION
 D2 SAFETY 2012-1
 COUNTY
 ILLINOIS FED. AID PROJECT

TOTAL SHEET NO. 137
 SHEETS 175
 CONTRACT NO. 64H76
 ** LEE, OGLE, WINNEBAGO AND STEPHENSON COUNTIES