


ORIGINAL SURVEY	SURVEYED	BY	DATE
NOTE BOOK	PLOTTED		
	TEMPLATE		
	AREAS		
	AREAS CHECKED		

FINAL SURVEY	SURVEYED	BY	DATE
NOTE BOOK	PLOTTED		
	TEMPLATE		
	AREAS		
	AREAS CHECKED		

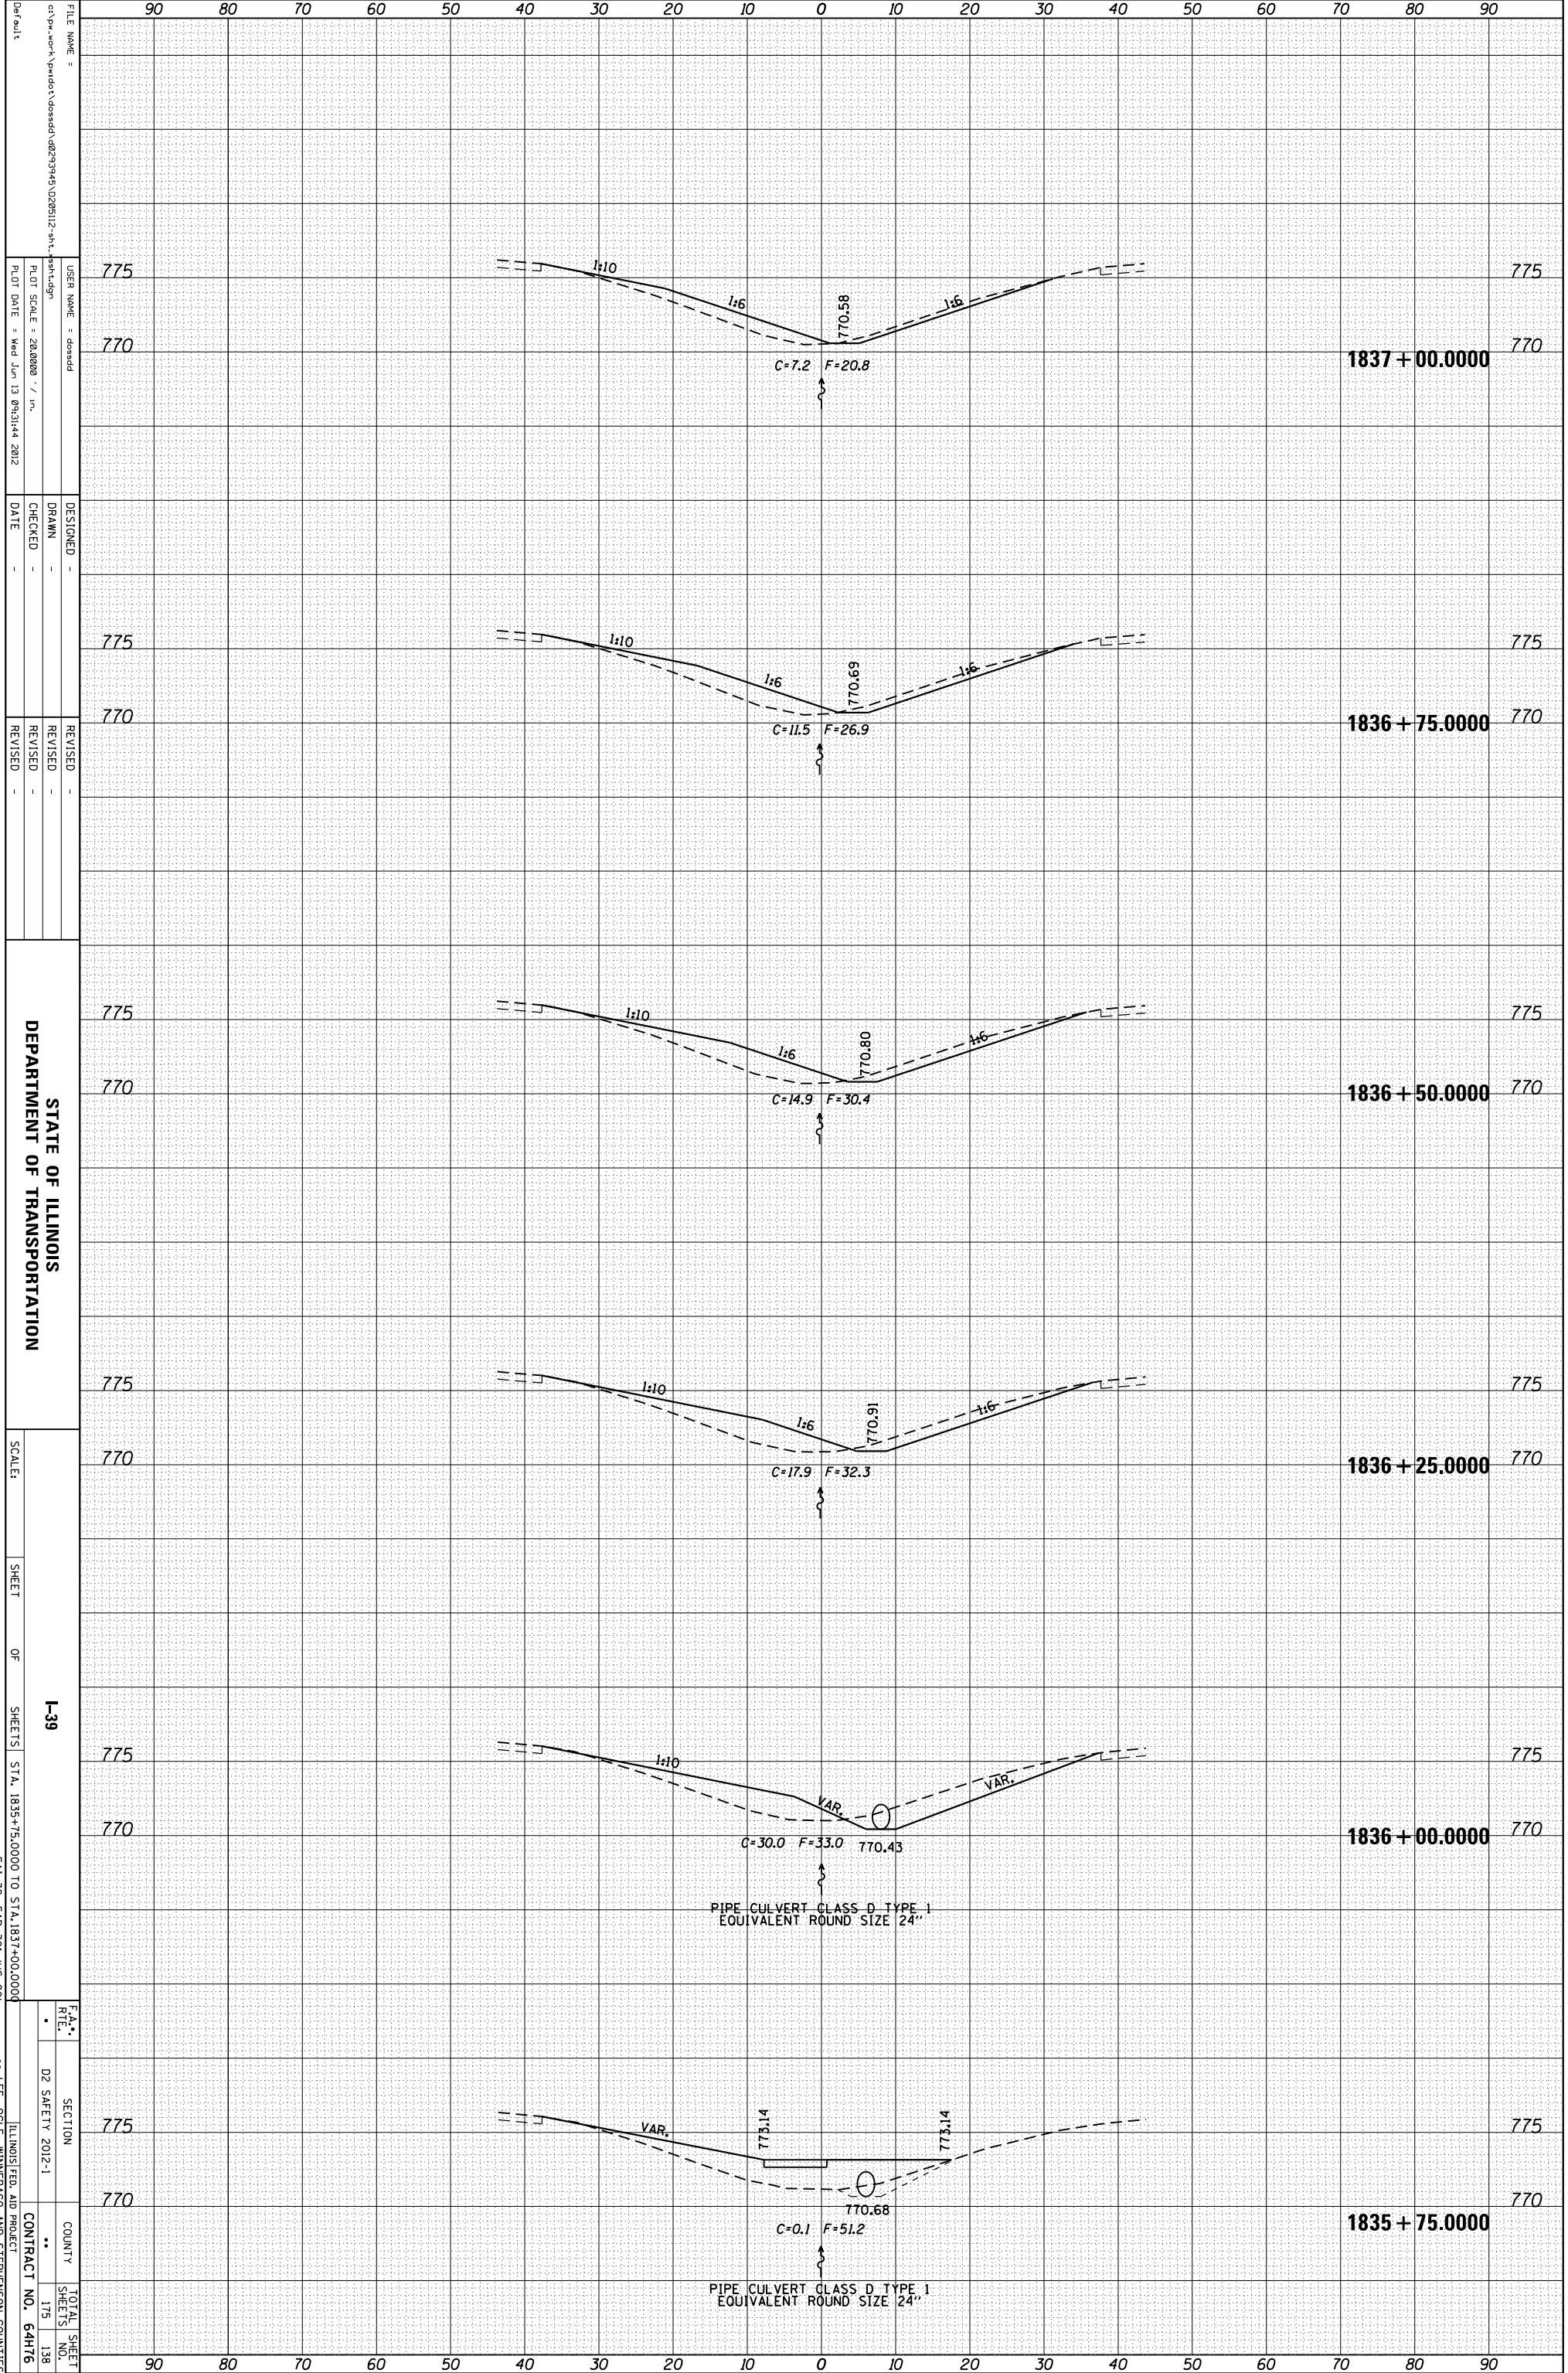

FILE NAME = c:\pwworkspace\pwworkspace\1837+00.0000.dwg
 USER NAME = dossed
 PLOT SCALE = 28.0000 / in.
 PLOT DATE = Wed Jun 13 09:31:44 2012

DESIGNED -
 DRAWN -
 CHECKED -
 DATE -

REVISOR -
 REVISION -
 DATE -

STATE OF ILLINOIS
 DEPARTMENT OF TRANSPORTATION

SCALE: SHEET OF SHEETS STA. 1835+75.0000 TO STA. 1837+00.0000
 I-39
 * ILL. 39, F&P 301 (US 20)
 ** ILL. 39, F&P 301 (US 20)
 SECTION 02 SAFETY 2012-1
 COUNTY
 TOTAL SHEET NO. 175
 SHEETS 138
 CONTRACT NO. 64H76

• ILL. 39, F&P 301 (US 20)
 ** ILL. 39, F&P 301 (US 20)